

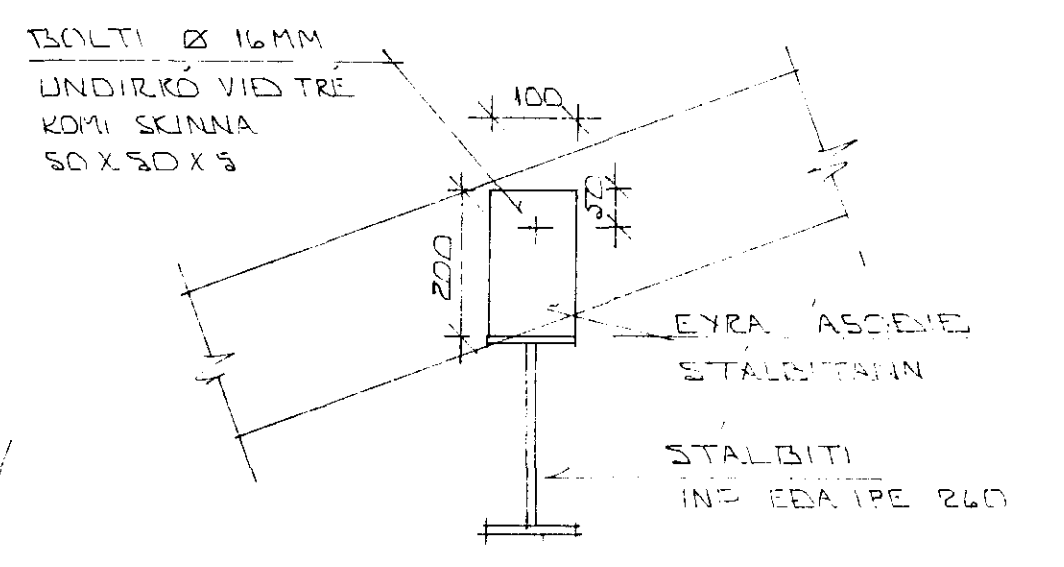
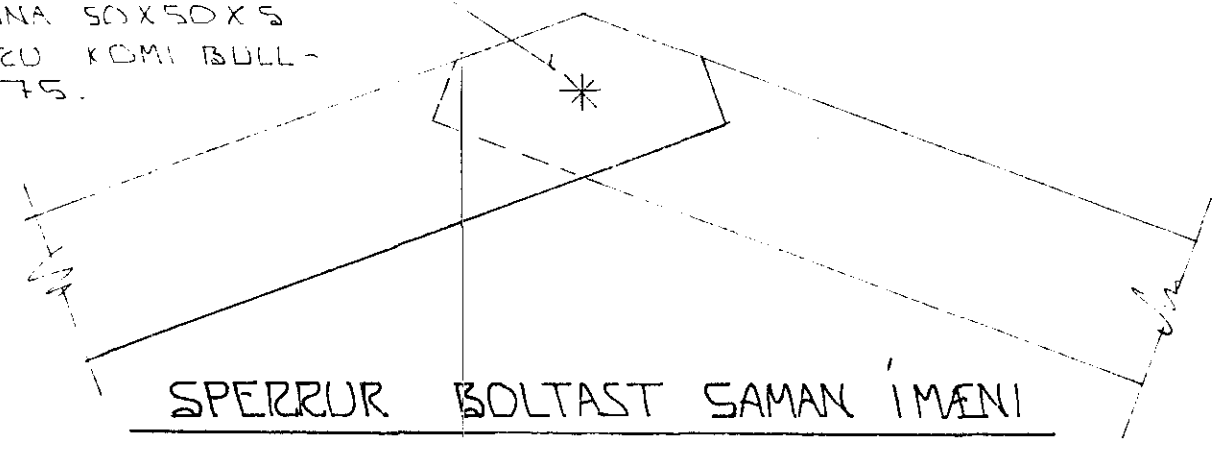


GRUNNMYND 1:50

BOLTI Ø 16MM
 UNDIRÓ OG BOLTAHADS
 KOMI SKINNA 50 X 50 X 5
 MILLI SPERZU KOMI BULL-
 DOG Ø 75.

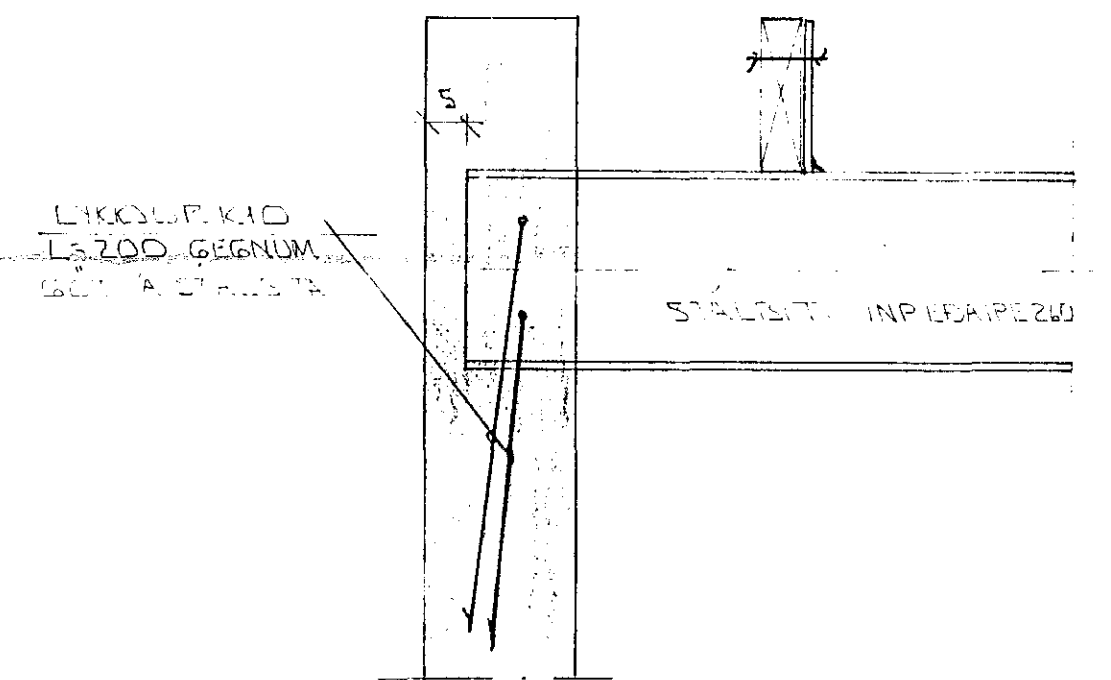


FESTING SPERZU V/STÁLBITA

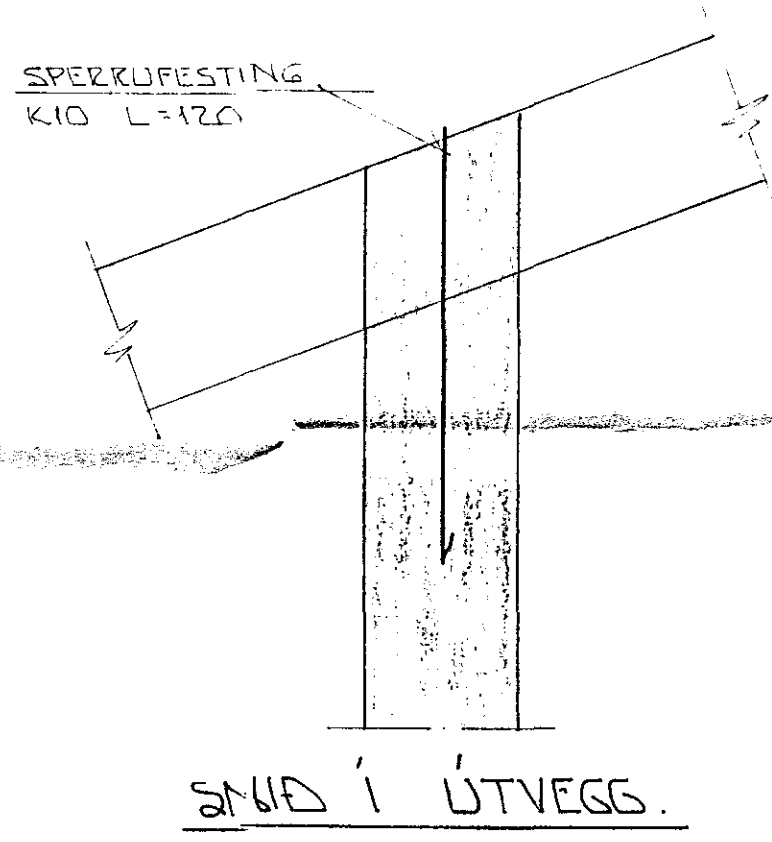

SKÝRINGAR:

ALMENNAR SKÝRINGAR SJA BL. NR 1

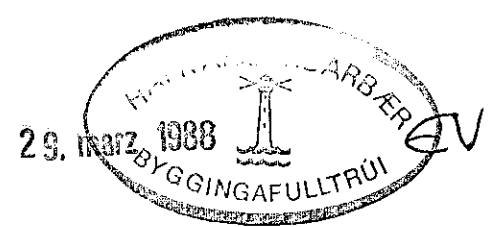

BR. NR.	DAGS	EDLI BREVTINGAR	SIGN.
		SUDURHVAMMUR 20 HAFNARFIREÐI	DAGS MARS '88
		ÞAKVIKRI GRUNNMYND OG SNID	HANNA
		MÆLIKV. 1:50 & 1:10	TEIKNAR
		SIGURÐUR ÞORLEIFSSON TEKNIFRÆÐINGUR F.T.F.I.	VERK NR. 8752
		STRANDGÖTU 11 HAFNARFIREÐI SÍMI 54751	BLADNR. 1-10