



8 7 6 5 4 3 2 1


SNID A Mkv. 1:20

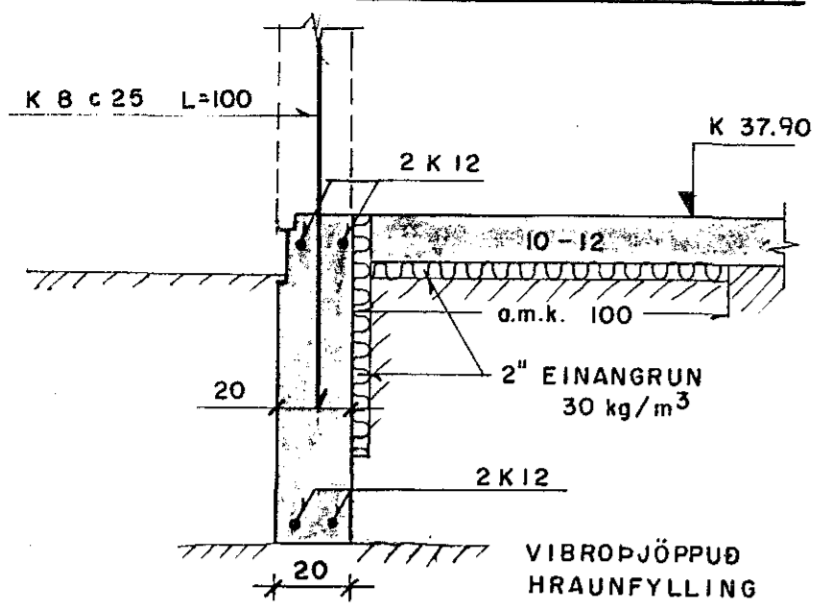


SNID B Mkv. 1:20

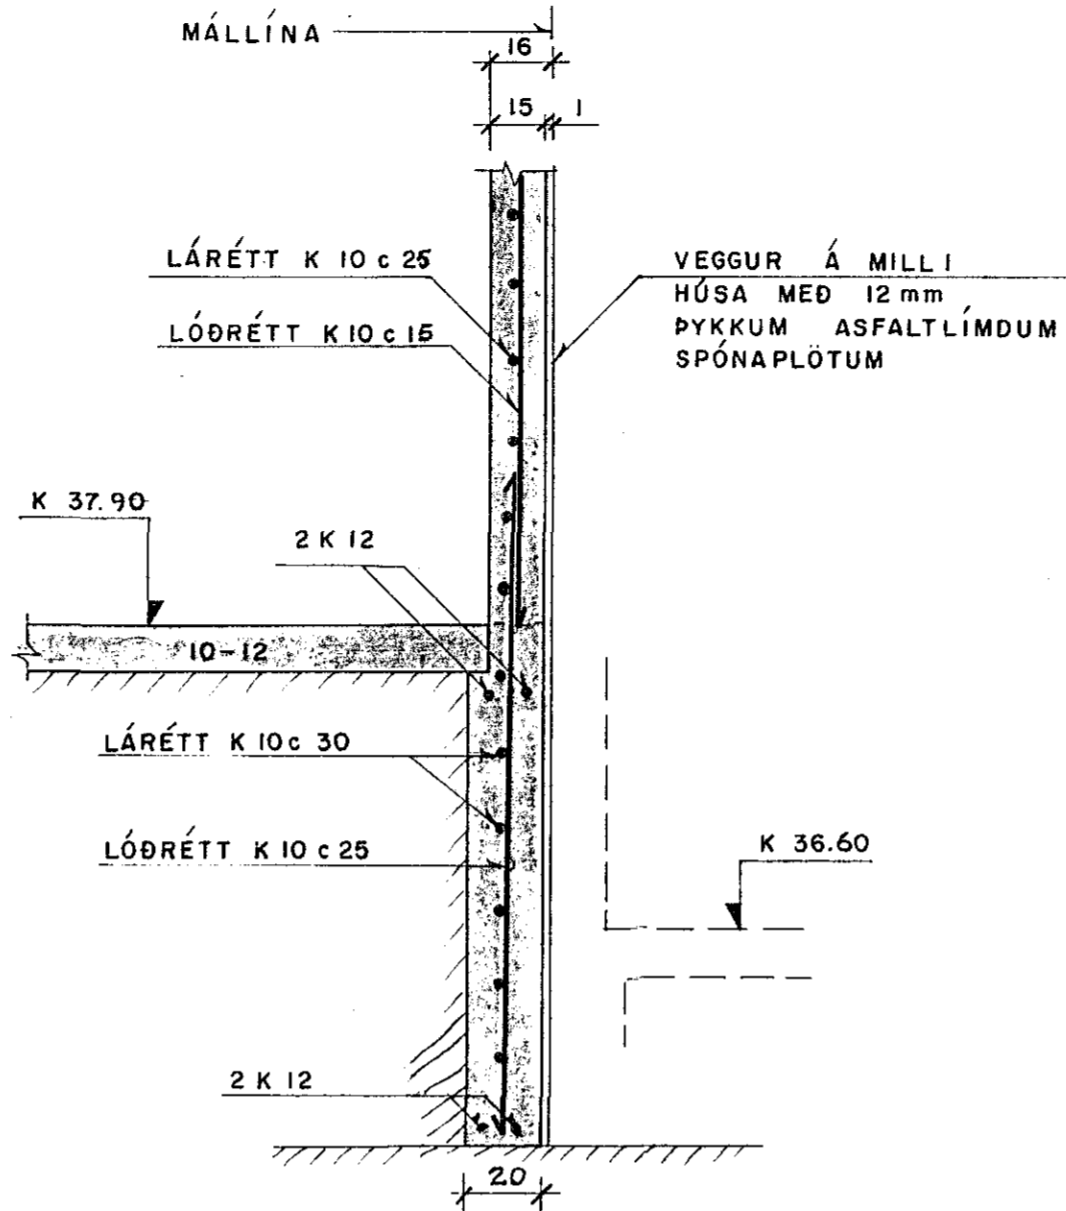



SNID C Mkv. 1:20

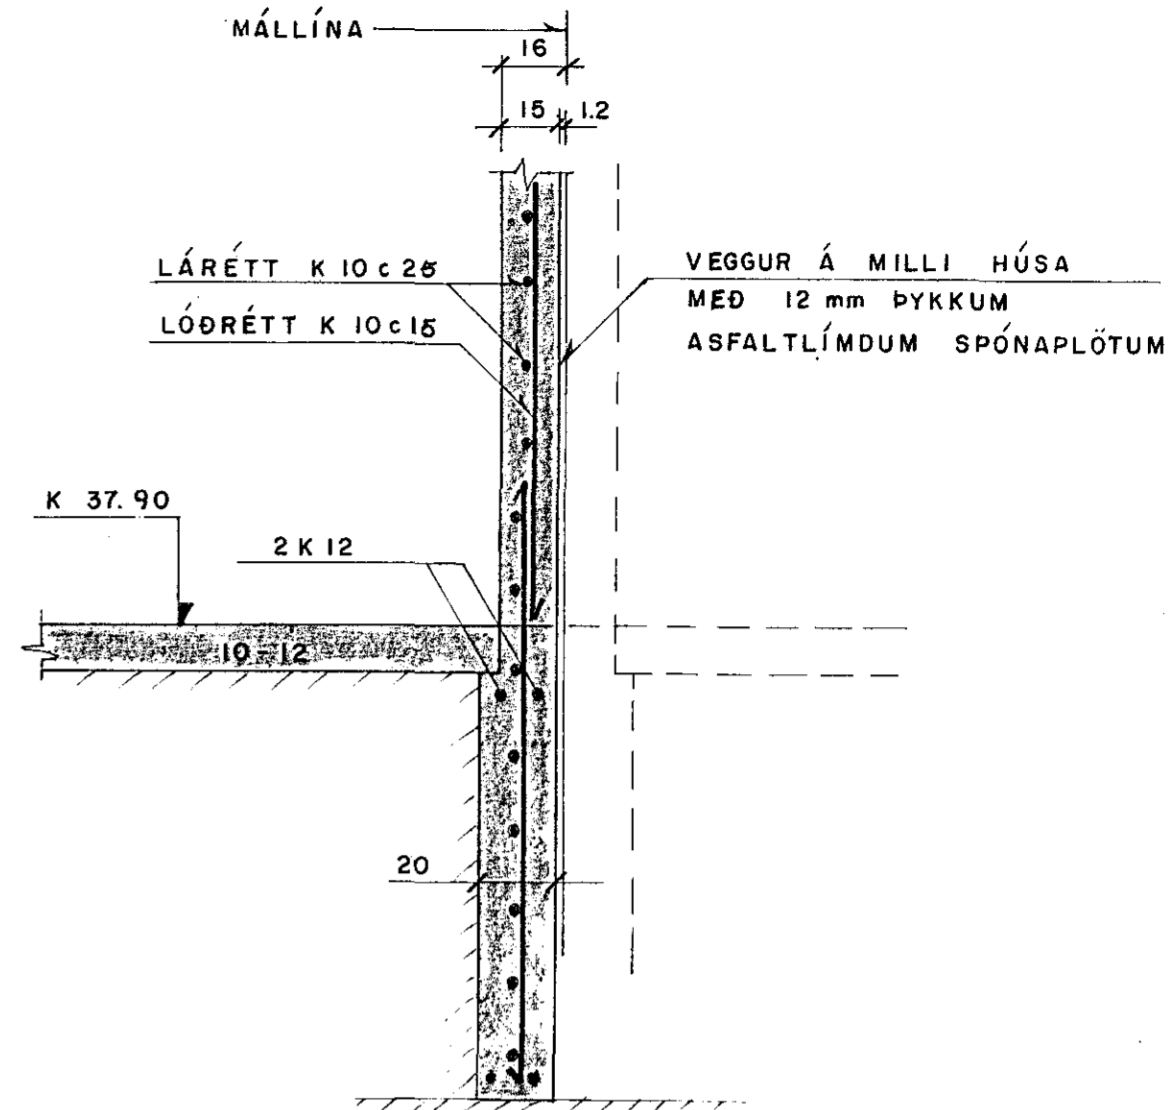

SNID D Mkv. 1:20

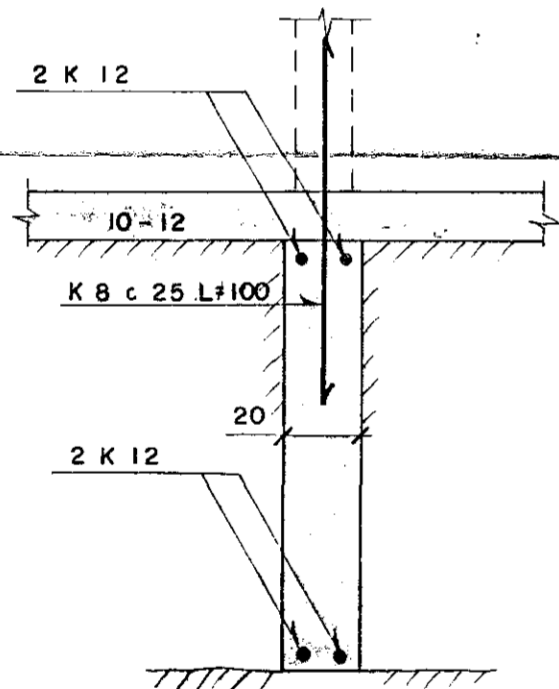

SNID E Mkv. 1:20

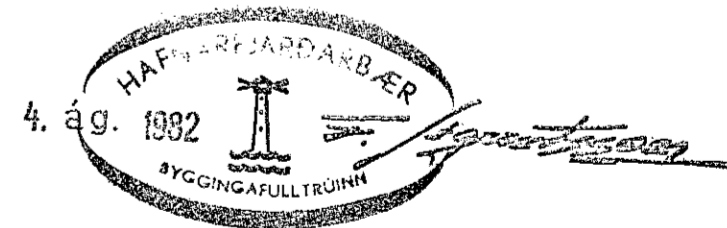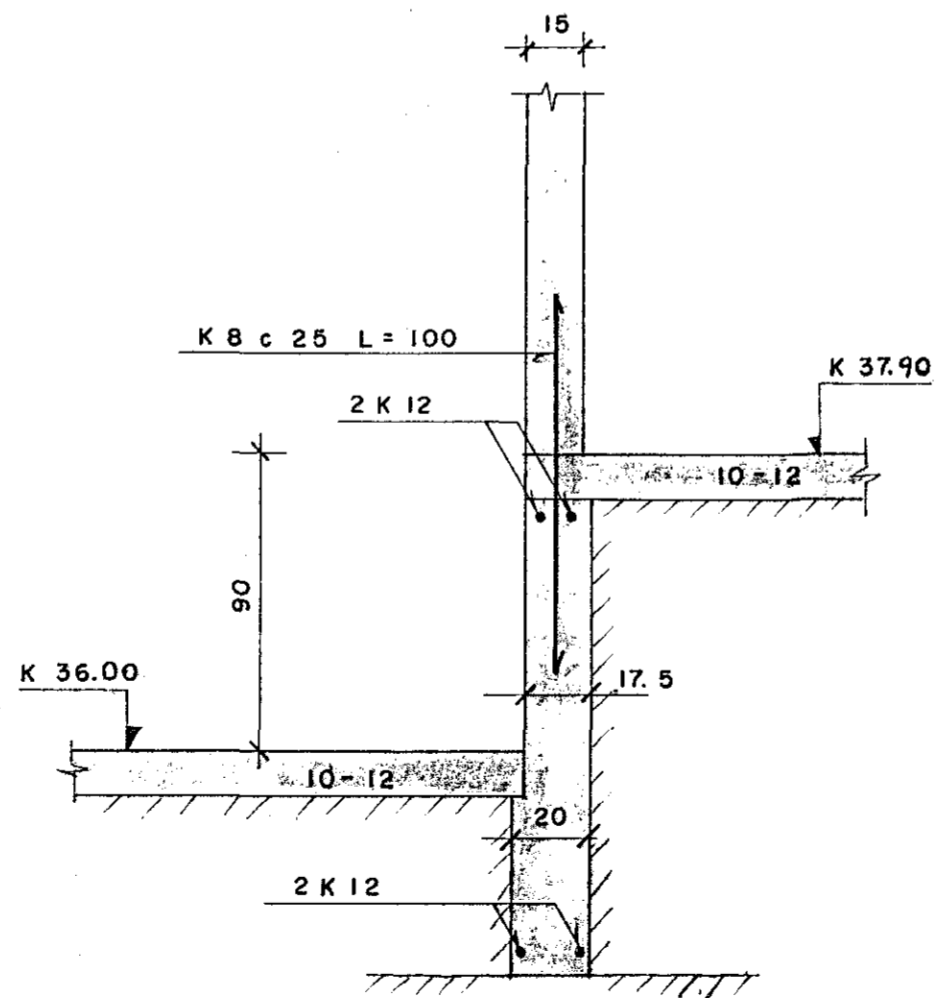

STEKKJARHVAMMUR 15		
Mkv. 1:20	SNID Í UNDIRSTÖÐUR	
Hannað: E.M.E.		
Teiknað: P.S.		
Yfirfarið: Einar	Dags. APRÍL '82	Teikn. nr. 102
Einar Magnús Einarsson FTFÍ Sléttarauni 19, Hafnarfirði Sími 51851		

8 7 6 5 4 3 2 1