

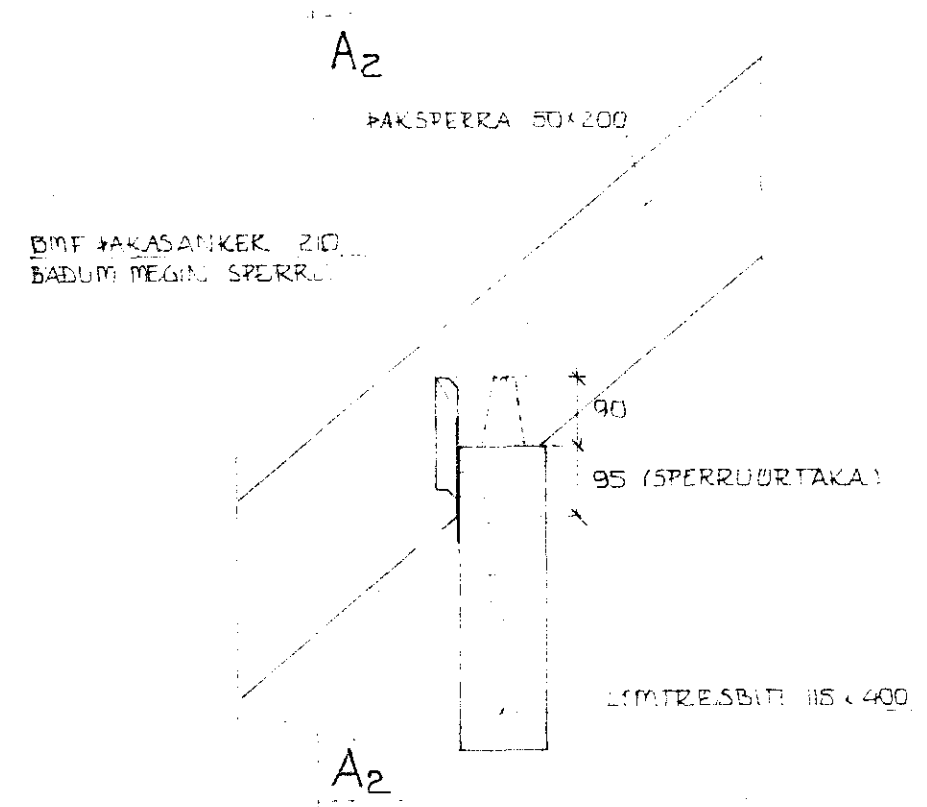
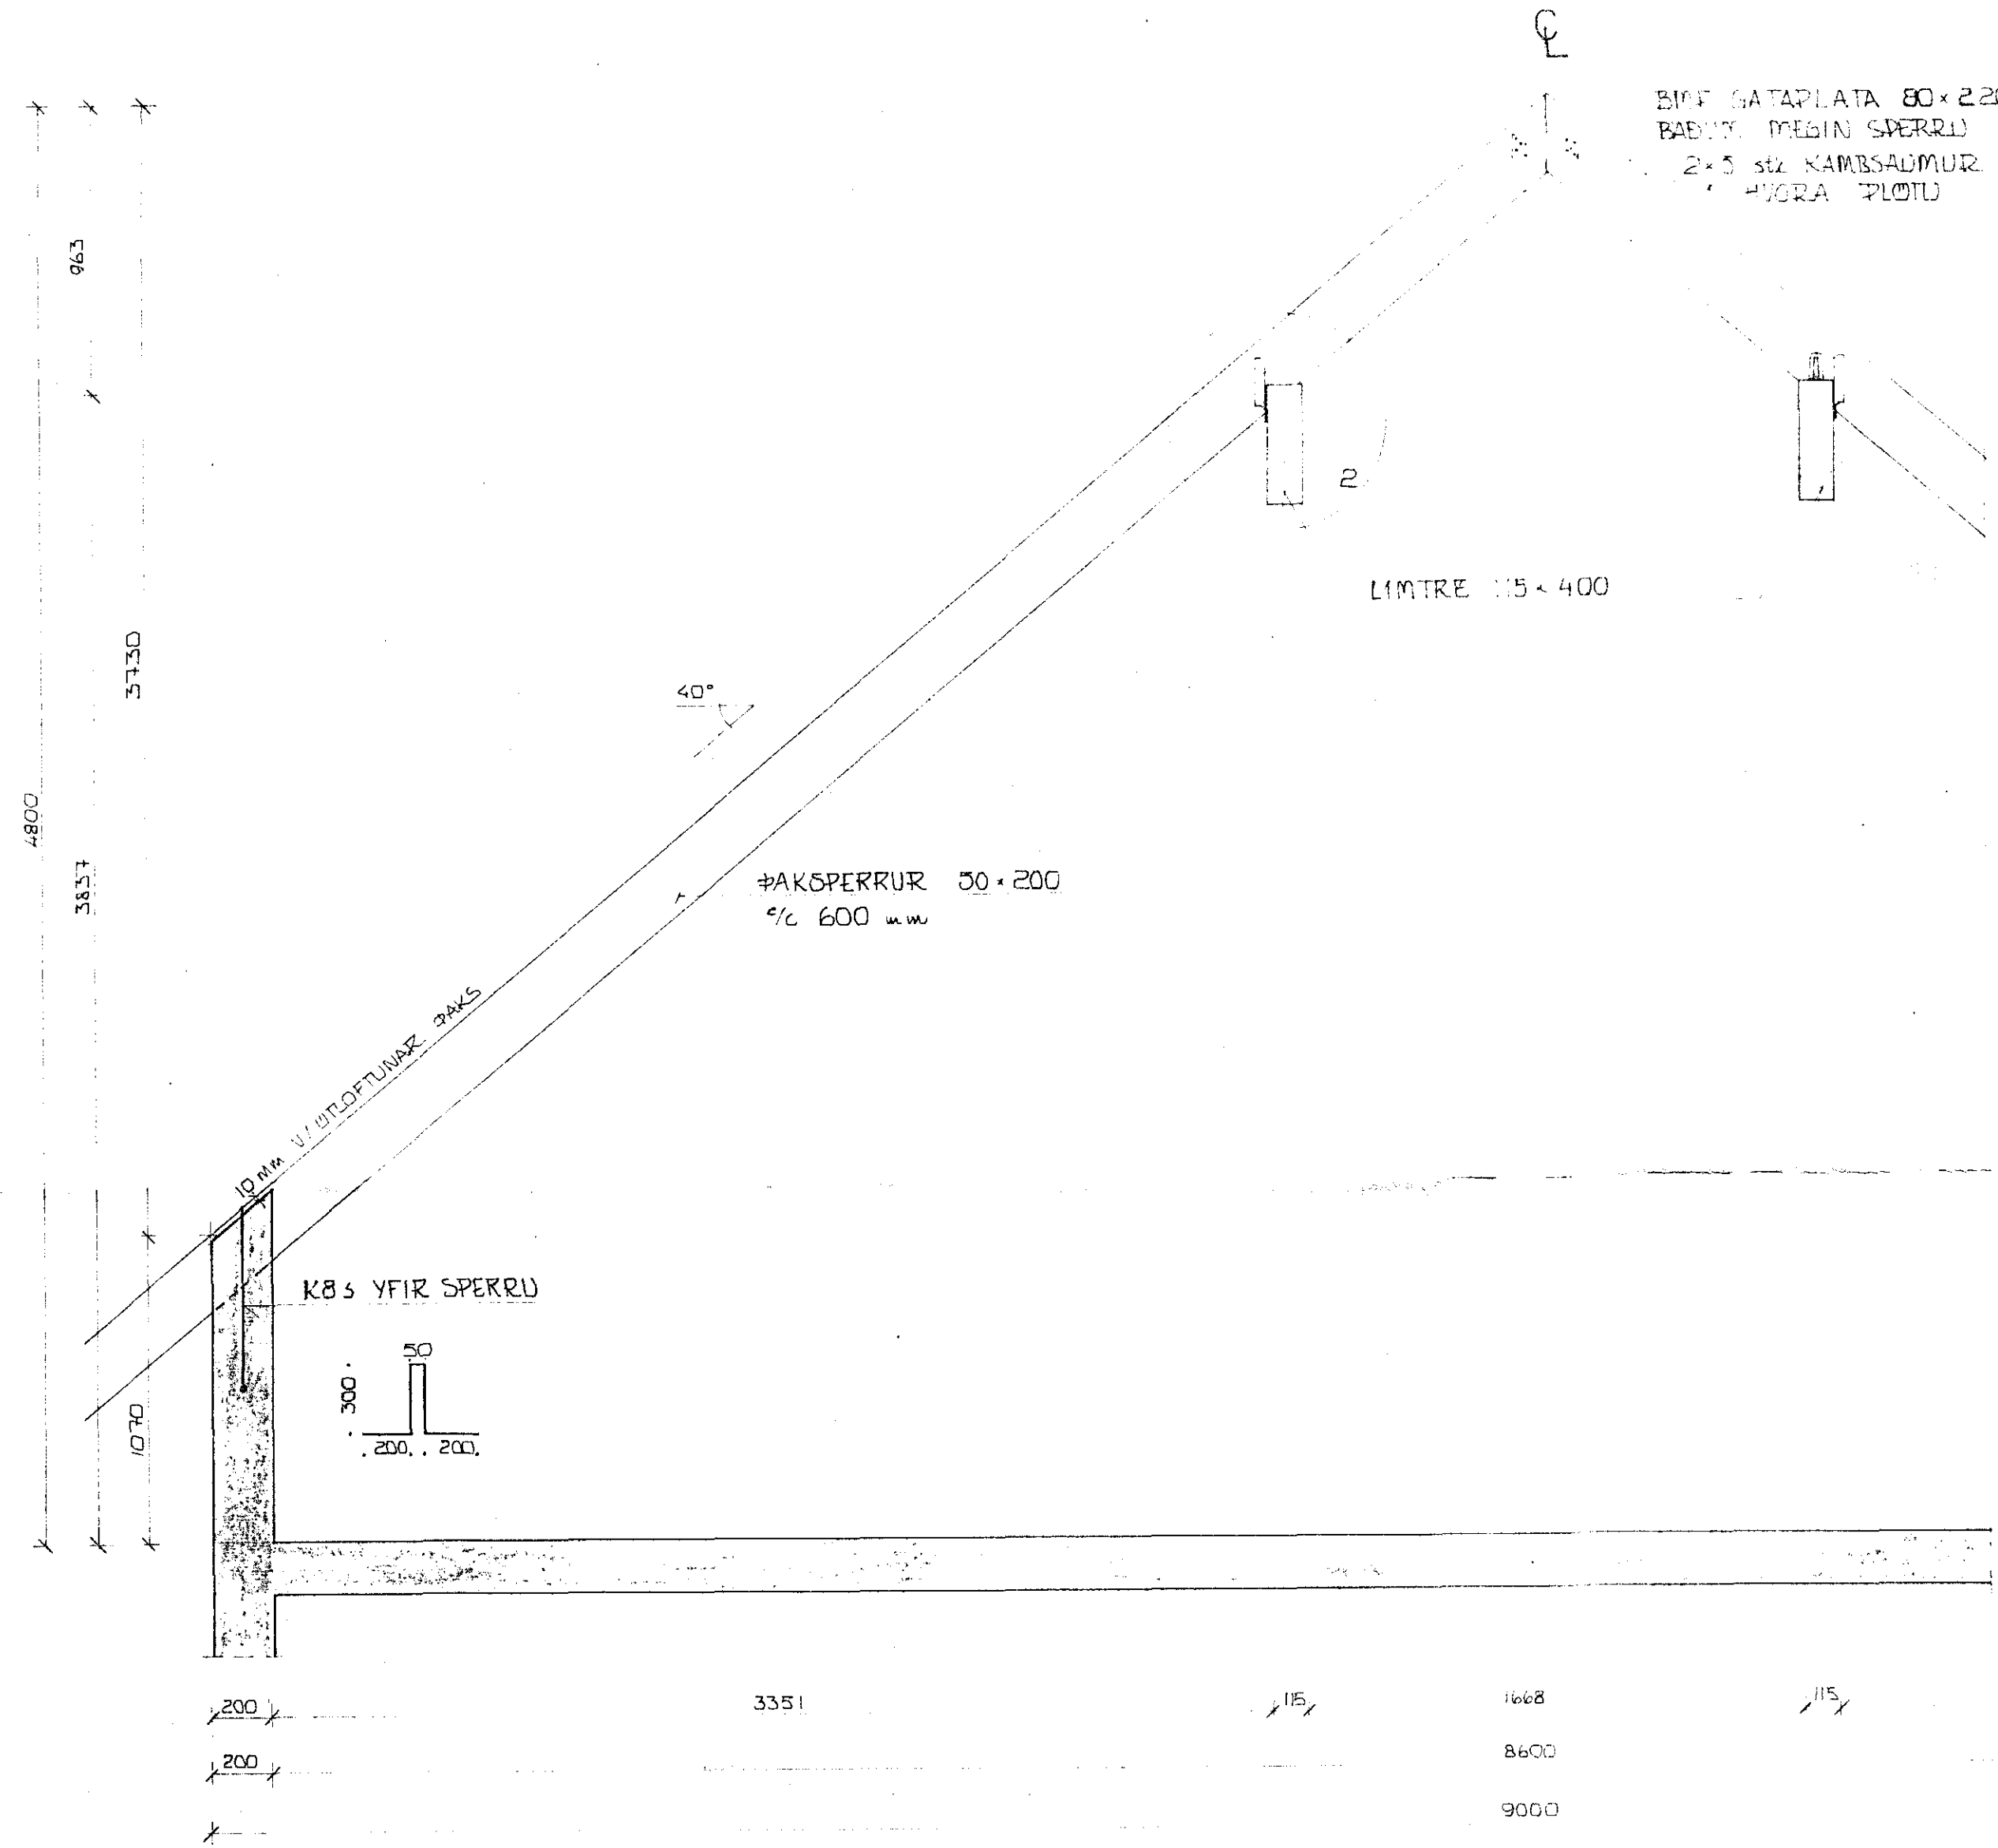


BMF GATAFLATA 80x220
 BABY. MEGIN SPERRU
 2x5 st. KAMBSAUMUR 40/40
 HVORA PLOTU


SERMYND 2. mku. 1:10.

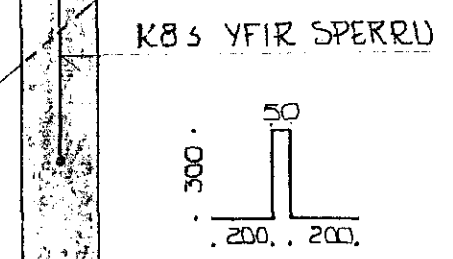

SNID A2-A2. mku. 1:10

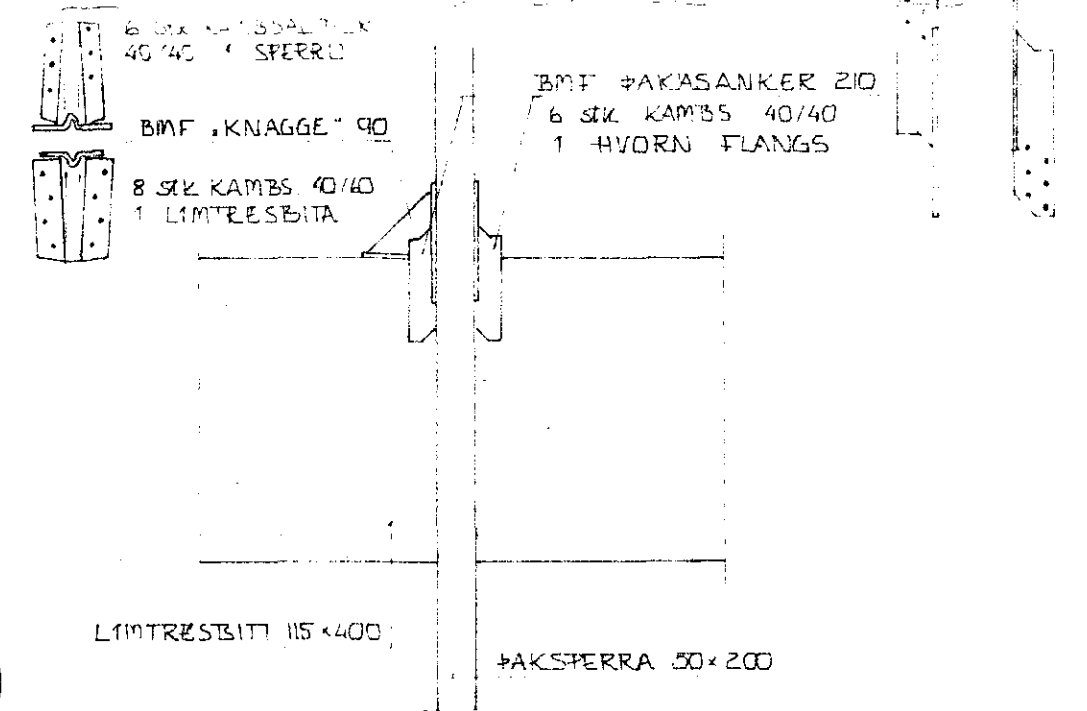

SNID A-A. mku. 1:20

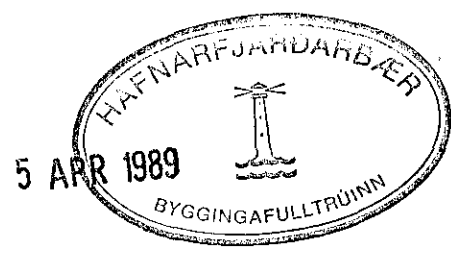

BR NR	DAGS	EDLI Breytingar	SIGN
STADARHVAMMUR 19. HAFNARFIRDI.			DAGS FEBR 89
SNID 1 #AK. SERMYNDIR.			HANNAE UC
MELIKV. 1:20. 1:10			TEJKNAD UC
SIGURÐUR ÞORLEIFSSON TEJKNFRÆÐINGUR F.T.F.I.			VERK NR 8833
STRANDGÖTU 11 HAFNARFIRDI SIMI 54751			BLAD NR 1-08