





SNID A-A. Mkv. 1:20

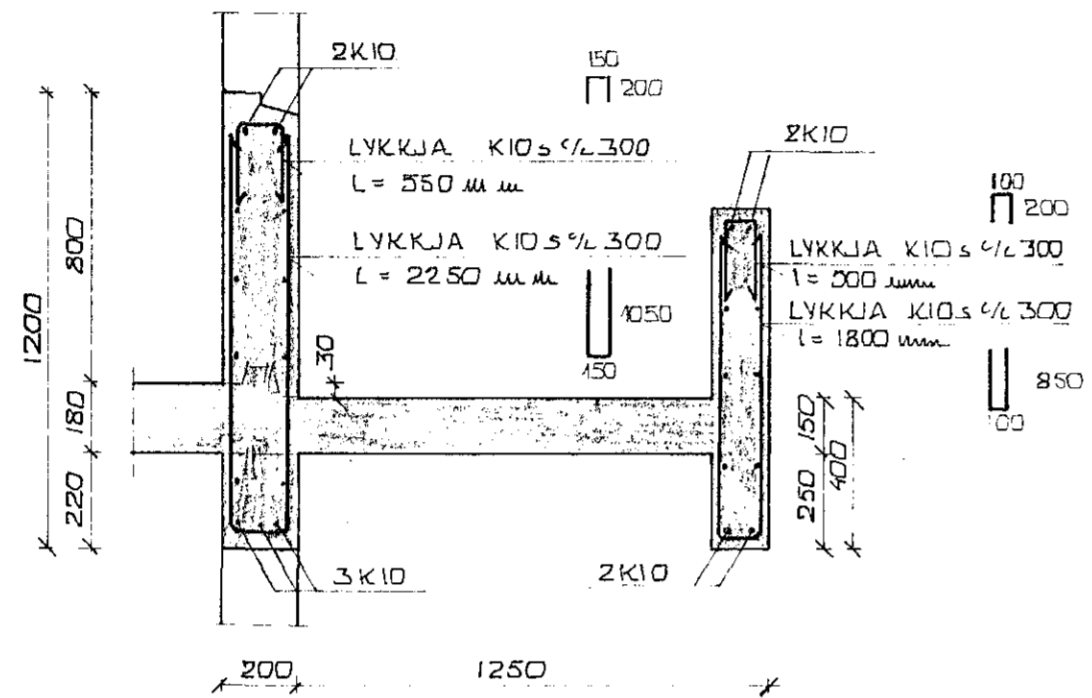

SNID B-B. Mkv. 1:20

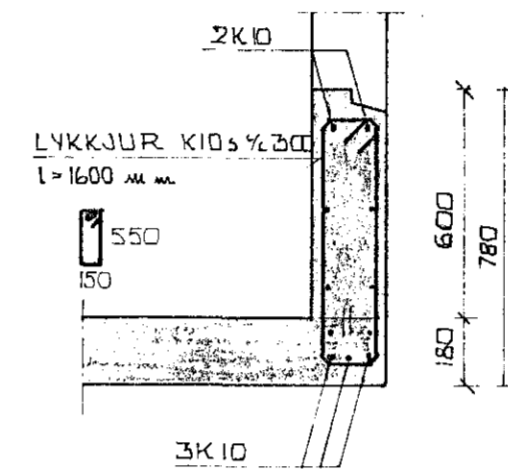

SULA S1.1. Mkv. 1:20

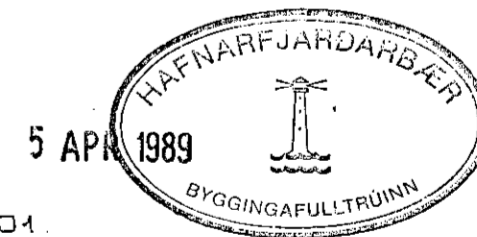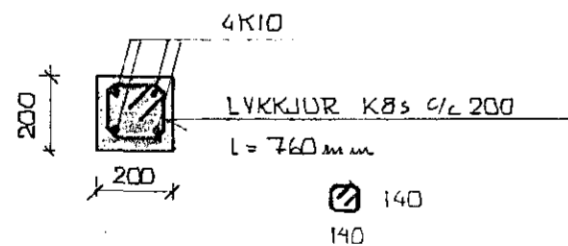

SJA SKYZINGAR BIS 1-04.

BR. NR.	DAGS	EDLI BREVTINGAR	SIGN.
STADARHVAMMUR 19, HAFNARFIRÐI.			DAGS. DES. '88.
BURÐARVIRKI: 1. HAÐ JERMYND OG SNID.			HANNAÐ UD
			TEIKNAD UD
			VERK NR. 8833
MÆLIKV. 1:20 <i>Unnur Dlafalinn</i>			BLAD NR. 1-06
SIGURÐUR ÞORLEIFSSON TEKNIFRÆÐINGUR F.T.F.I.			
STRANDGÖTU 11 HAFNARFIRÐI SÍMI 54751			