



GRUNNMYND 1:50

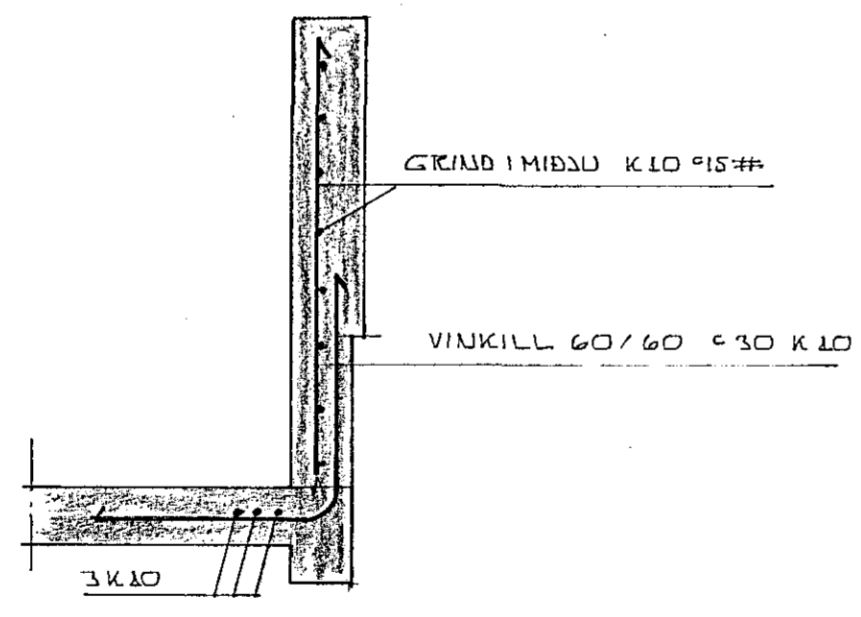

SNID A-A 1:20

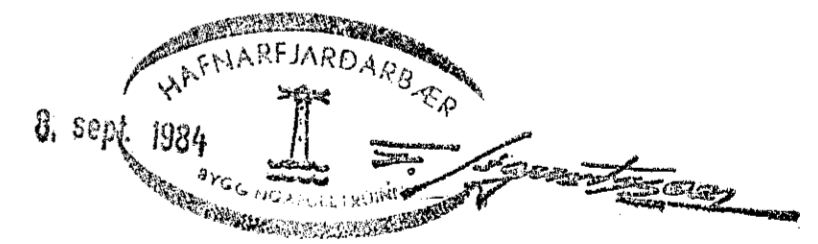

BR. NR.	DAGS	EDLI BREVTINGAR	SIGN.
			DAGS. AGUST 84
STEKKJARHVAMMUR 22-88 HAFNARFIRÐI BILGEYMSLUR			HANNAB SIG
PLATA YFIR HÆÐ			TEIKNAB SIG
MELIKV. 1:50 A 1:20			VERK NR. 8428
SIGURÐUR ÞORLEIFSSON TEIKNIFRÆÐINGUR			BLAD NR.
STRANDGÖTU 11 HAFNARFIRÐI SÍMI 54751			