


SPERRUVAJAN ST. OG SETTIST SAMAN  
 MEÐ 1 STIK 1/2" BOLTA MILLI SPERRANA  
 KOMI 8 75 TUHLUBA GATAFLATA (BOLUDDI)

FESTIVINKILL BME 105  
 BAEUMMEGIN SPERRA  
 HUORVINKILL NEGLIST  
 MEÐ 2X6 STIK  
 40 / 50 KAMBSAUM.

STÆRD LIMTRÉS


NR. 22	90 x 690
" 24	90 x 490
" 26	90 x 610
" 28	90 x 500

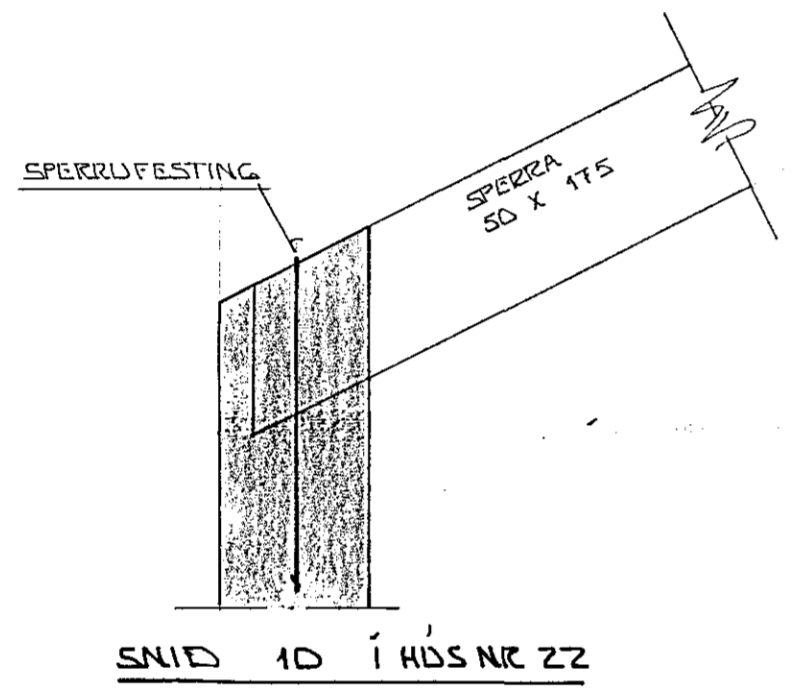

SPERRA 50 x 175

FESTIVINKILL BAEUMMEGIN SPERRA  
 BME 40390 NEGLIST MEÐ  
 2 x 5 STIK 40 / 50 KAMBSAUM

SPERRU OG UNDIRSTYKKI  
 50 x 100

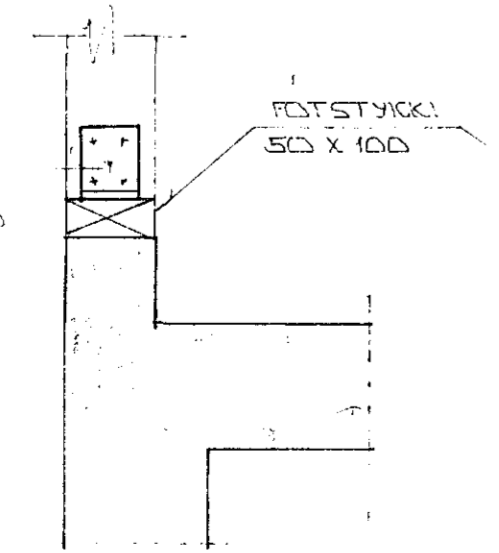

FESTIVINKILL BAEUMMEGIN  
 SPERRA BME 40390 NEGLIST  
 MEÐ 2X5 STIK KAMBSAUM 40/50

BOLTI 1/2" 970 NASTEYPI  
 Eða MURSBOLTI  
 MILLI TIMBARS OG STEINS  
 KOMI PAPPAREMA.

22. maí 1985  
 LAFNARFJARDARBJAR  
 Sýningafulltrúinn  
 Steinþór Einarsson

BR NR.	DAGS	EDLI BREVTINGAR	SIGN.
		STEICKJARHVAMMUR 22-28 HAFNARFIREI	DAGS JAN 85
		BURDARVIRKI - SERMYNDIAR	HANNAÐ
		MELIKV. N 4-10	TEIKNAD
		SIGURÐUR ÞORLEIFSSON TEKNIFRÆÐINGUR	VERK NR. 8320
		STRANDGÖTU 11 HAFNARFIREI SIMI 54751	BLAD NR.