




SNID A Mkv. 1:20

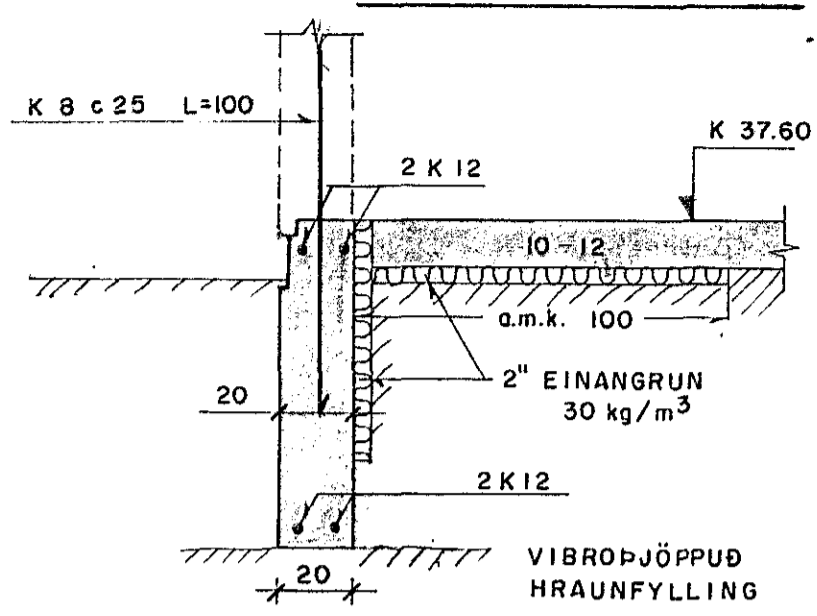


SNID B Mkv. 1:20

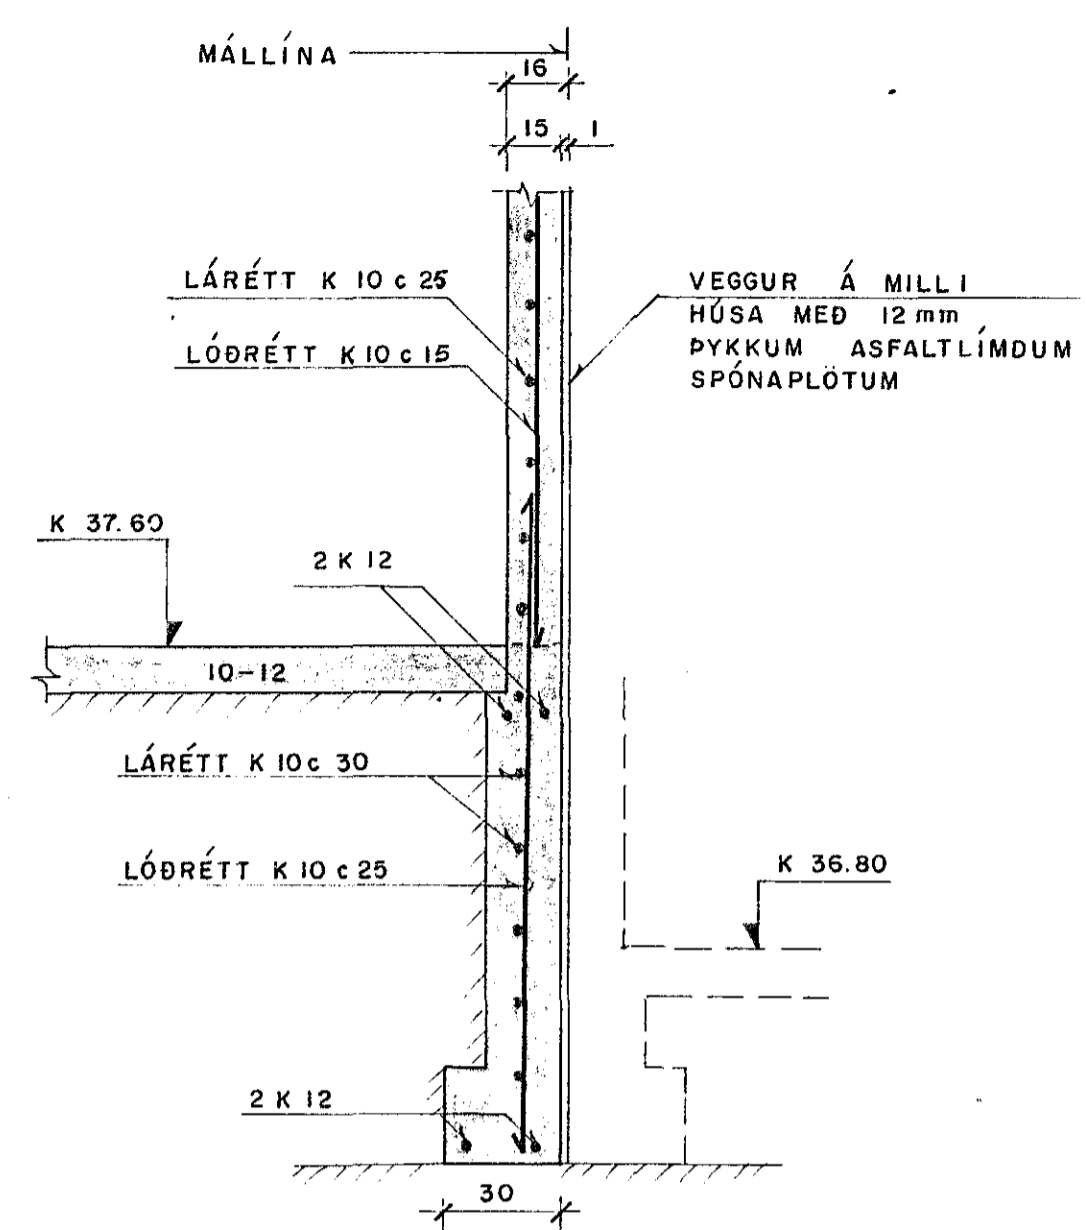



SNID C Mkv. 1:20

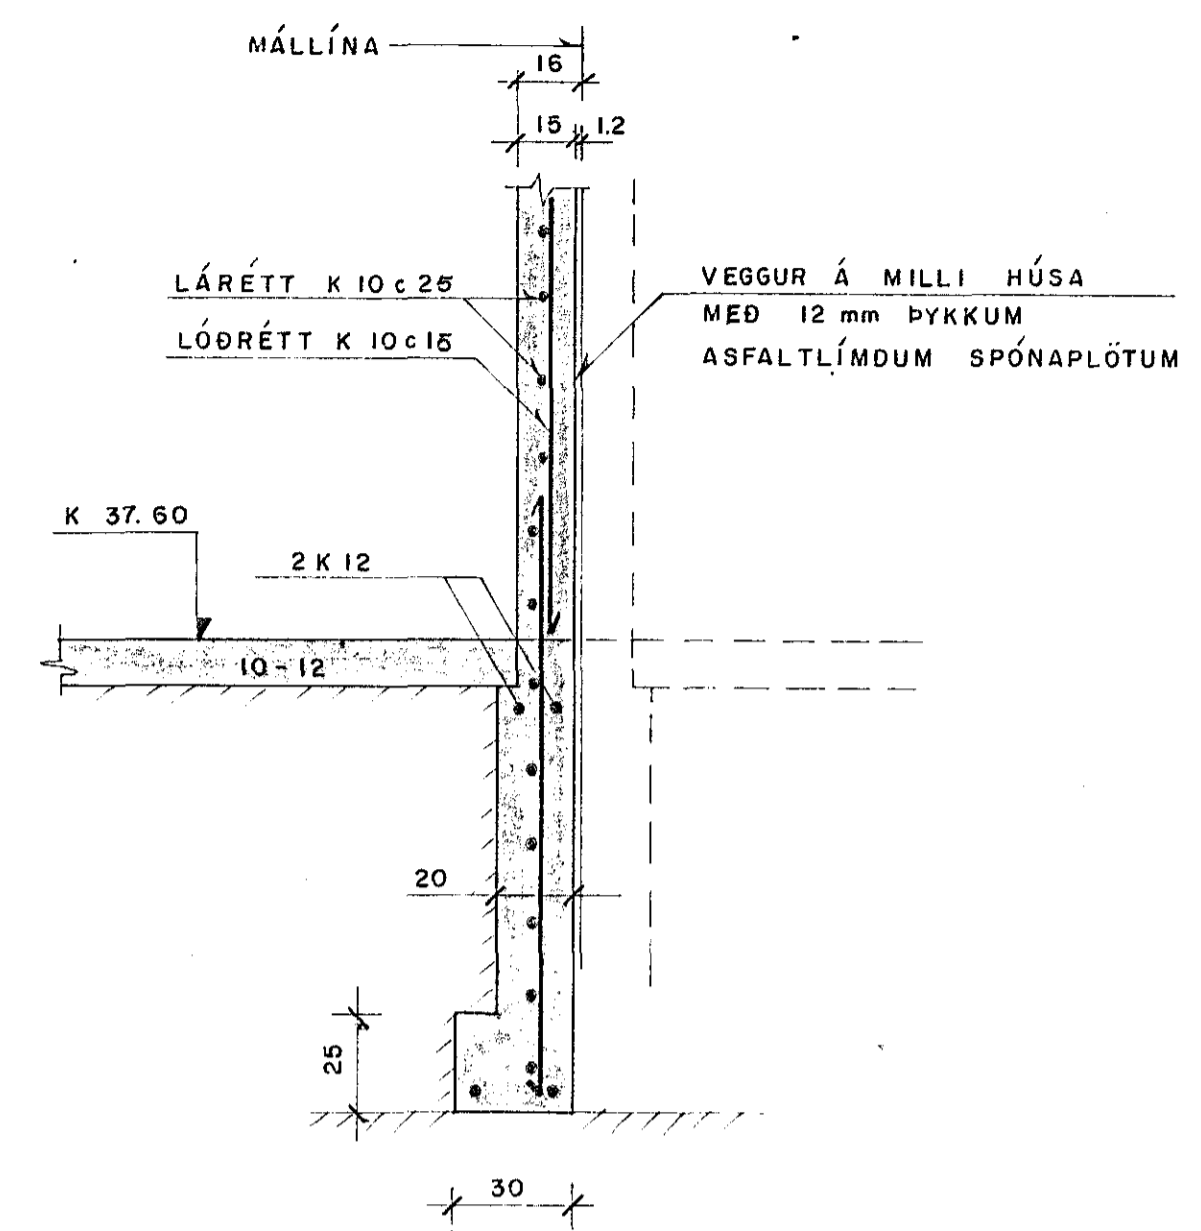

SNID D Mkv. 1:20

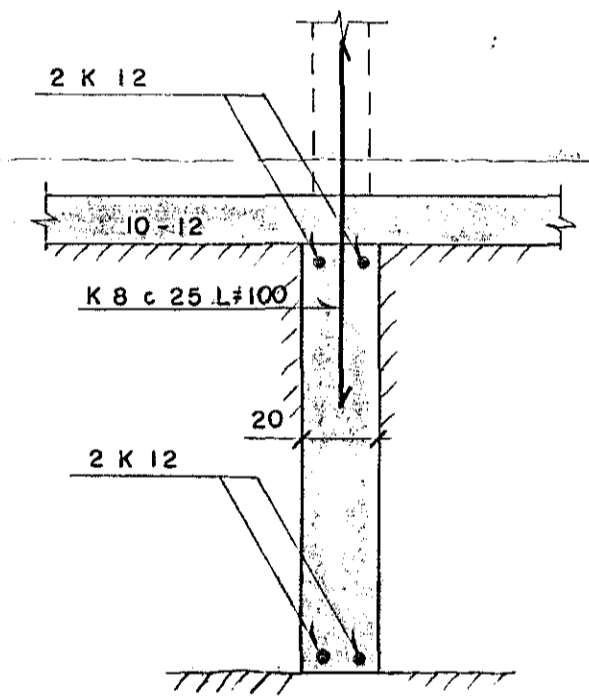

SNID E Mkv. 1:20

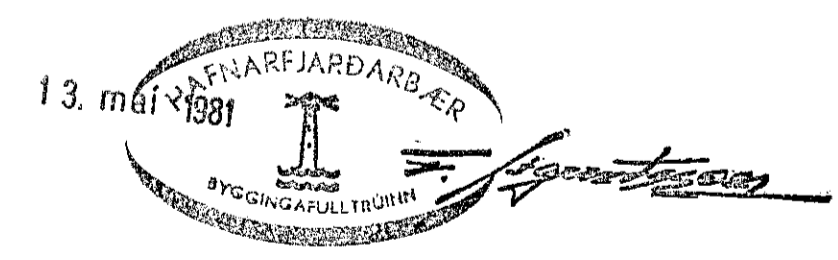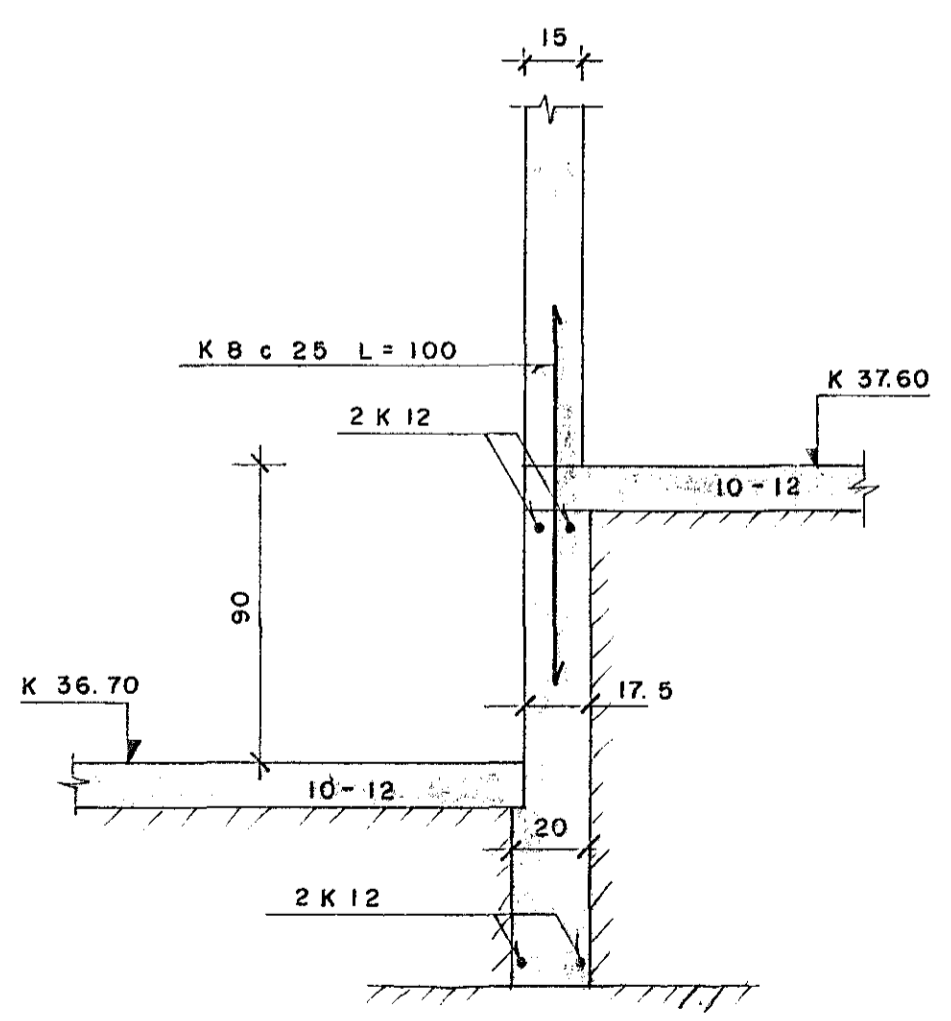

STEKKJARHVAMMUR 25		
Mkv. 1:20	SNID Í UNDIRSTÖÐUR	
Hannað: E.M.E.		
Teiknað: P.S.		
Yfirfarið: Einar	Dags. APRÍL '82	Teikn. nr. 102
Einar Magnús Einarsson FTFÍ Stéttgjafi 19, Hafnarfirði Sími 51851		

BREYTT 12.5.'82 SNID A Einar