


GRUNNMYND RAFLAGNA 2.HÆÐ. 1:50

TAFLA. J.B.P. 114.

Gr.1	mo 16mm 3x1,5°	×	BÍLGEYMSLA.
Gr.2	mo 16mm 3x1,5°	×	HURÐAOPNARI.
Gr.3	mo 16mm 3x1,5°	×	ANDD. HERB.VS.
Gr.4	mo 20mm 3x2,5°	×	UPPÞVOT T AVÉL.
Gr.5	mo 20mm 3x4,0°	×	ELDAVÉL.
Gr.6	mo 16mm 3x1,5°	×	BORÐSTOFA,STOFA.
Gr.7	mo 16mm 3x1,5°	×	SKÁLI,ELDHÚS.
Gr.8	mo 16mm 3x1,5°	×	BAÐ,HJÓNAHERB.GEYMSLA.ÞVOTTHÚS.
Gr.9	mo 16mm 3x1,5°	×	SKÁLI UPPI HERB.
Gr.10	mo 16mm 3x1,5°	×	VARA.
Gr.11	mo 20mm 3x2,5°	×	ÞVOTTAVÉL.
Gr.12	mo 20mm 3x2,5°	×	PURKARI.

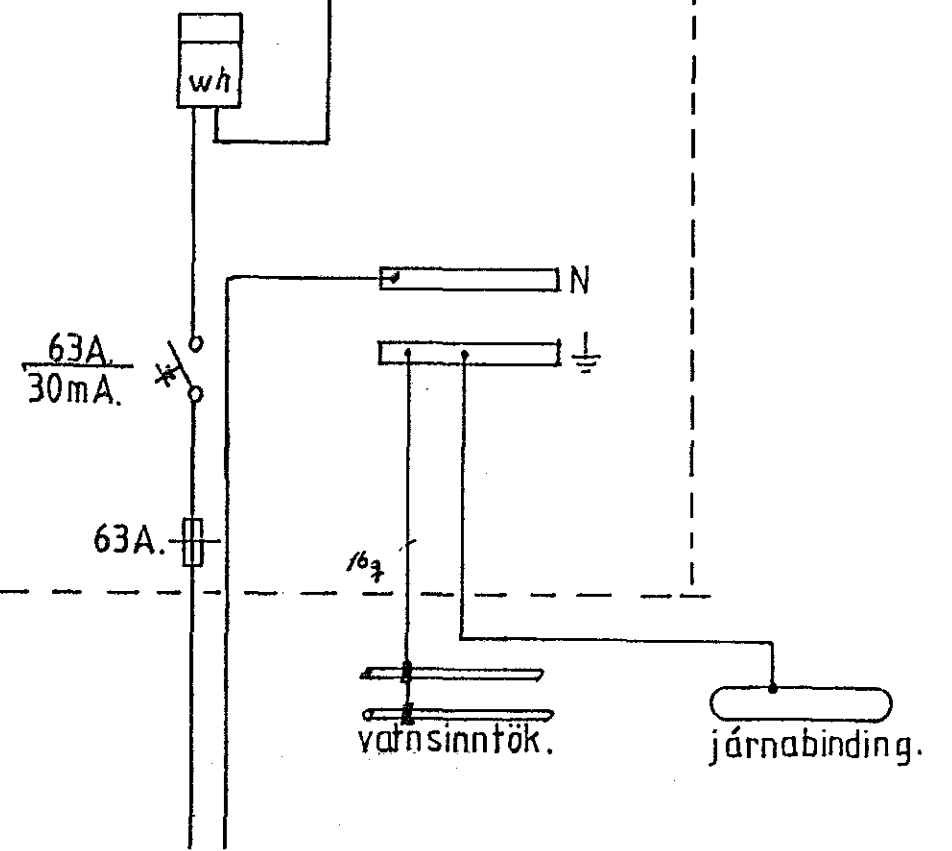

STEKKJARHVAMMUR 31 HAFNARFIRDJ	
GRUNNMYND RAFLAGNA 2.HÆÐ TÖFLUTEIKNING.	DAGS. 1.6.'82 TEIKN. S.O. BREYTT. HANNAB. J.F.S.
RAFLAUSN. REYKJARVIKURVEG. 80.H.F.	