
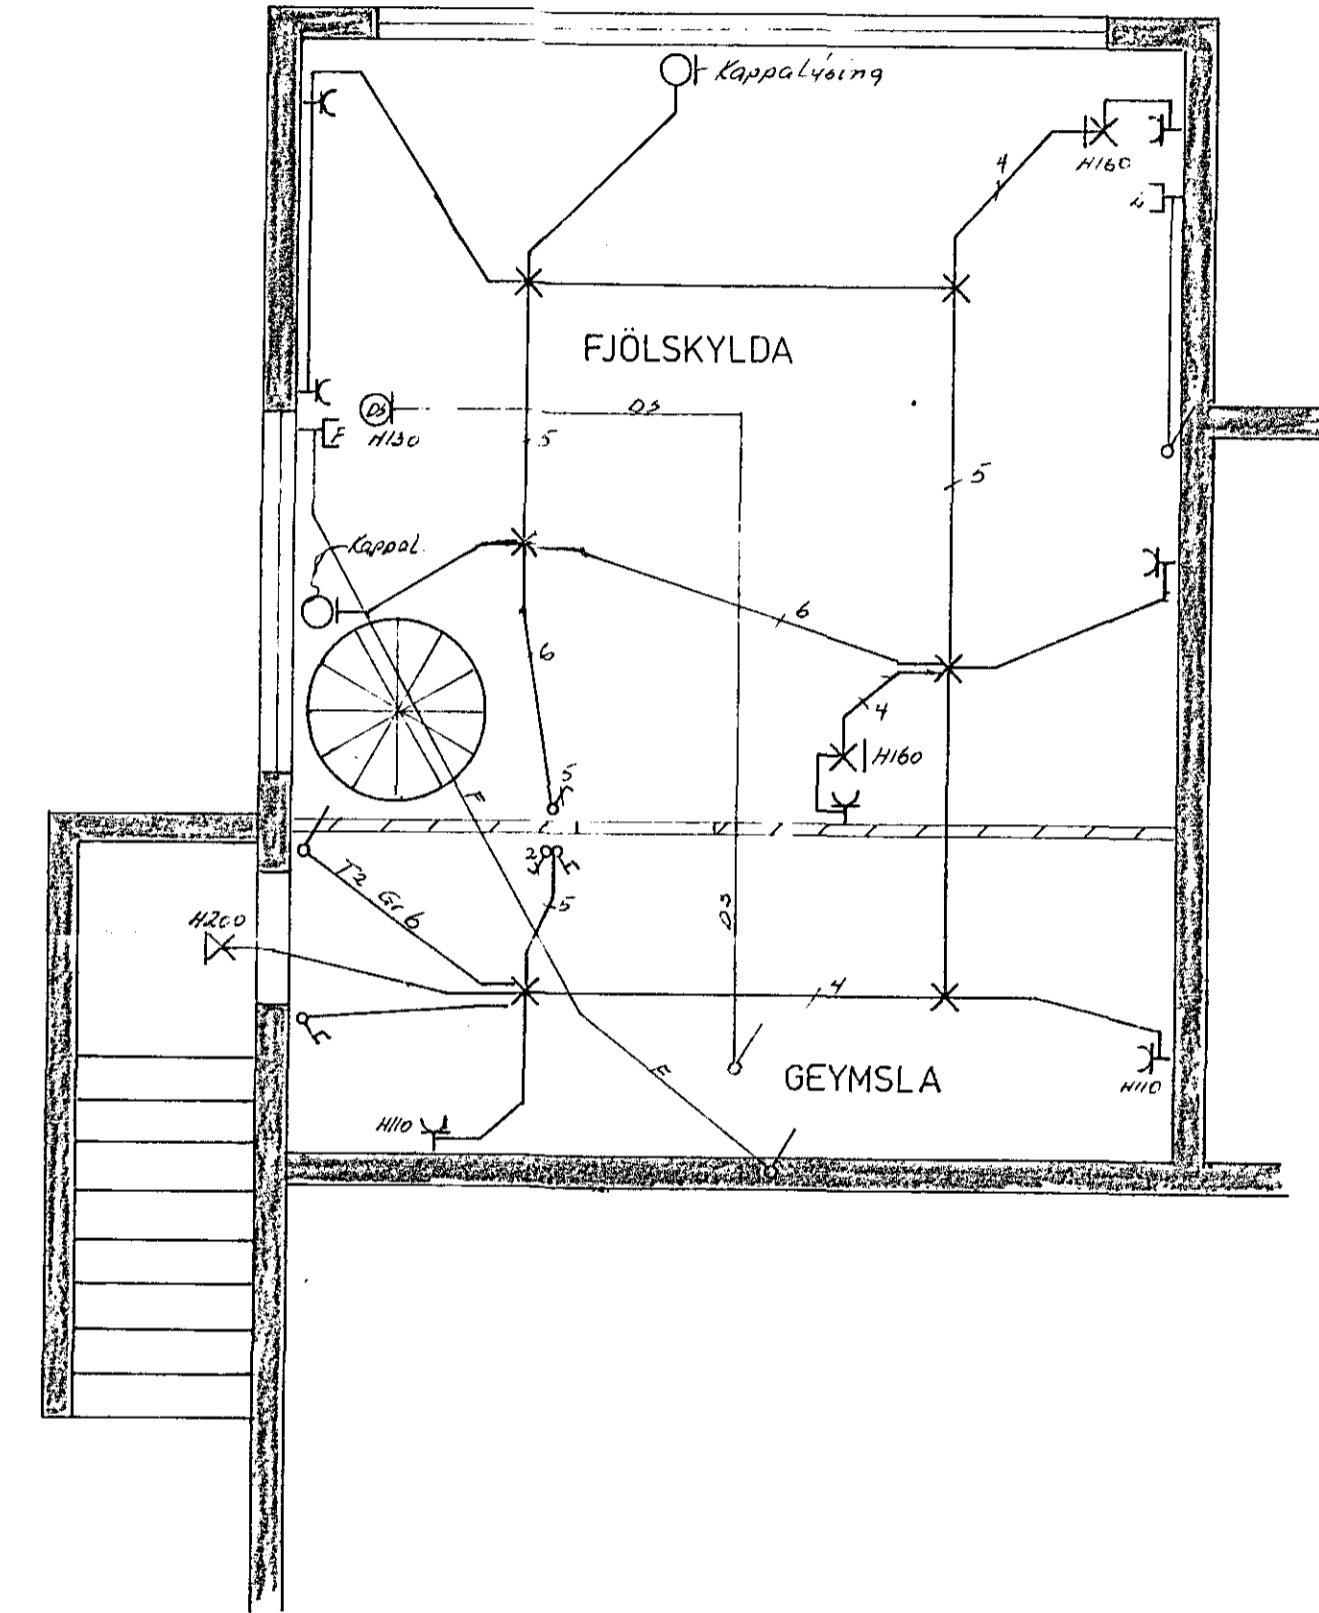


ian 29.11. 1982
 Ríbert Húsnátt
 Ríbert Húsnátt

Húsvétt nr. 202 Teikning nr. 2107
 Samþykkt þ. 29/11 1982
 E.h. RAUFVITU HANNAFJARDAR
 Eftirlitssm. átt rálagna

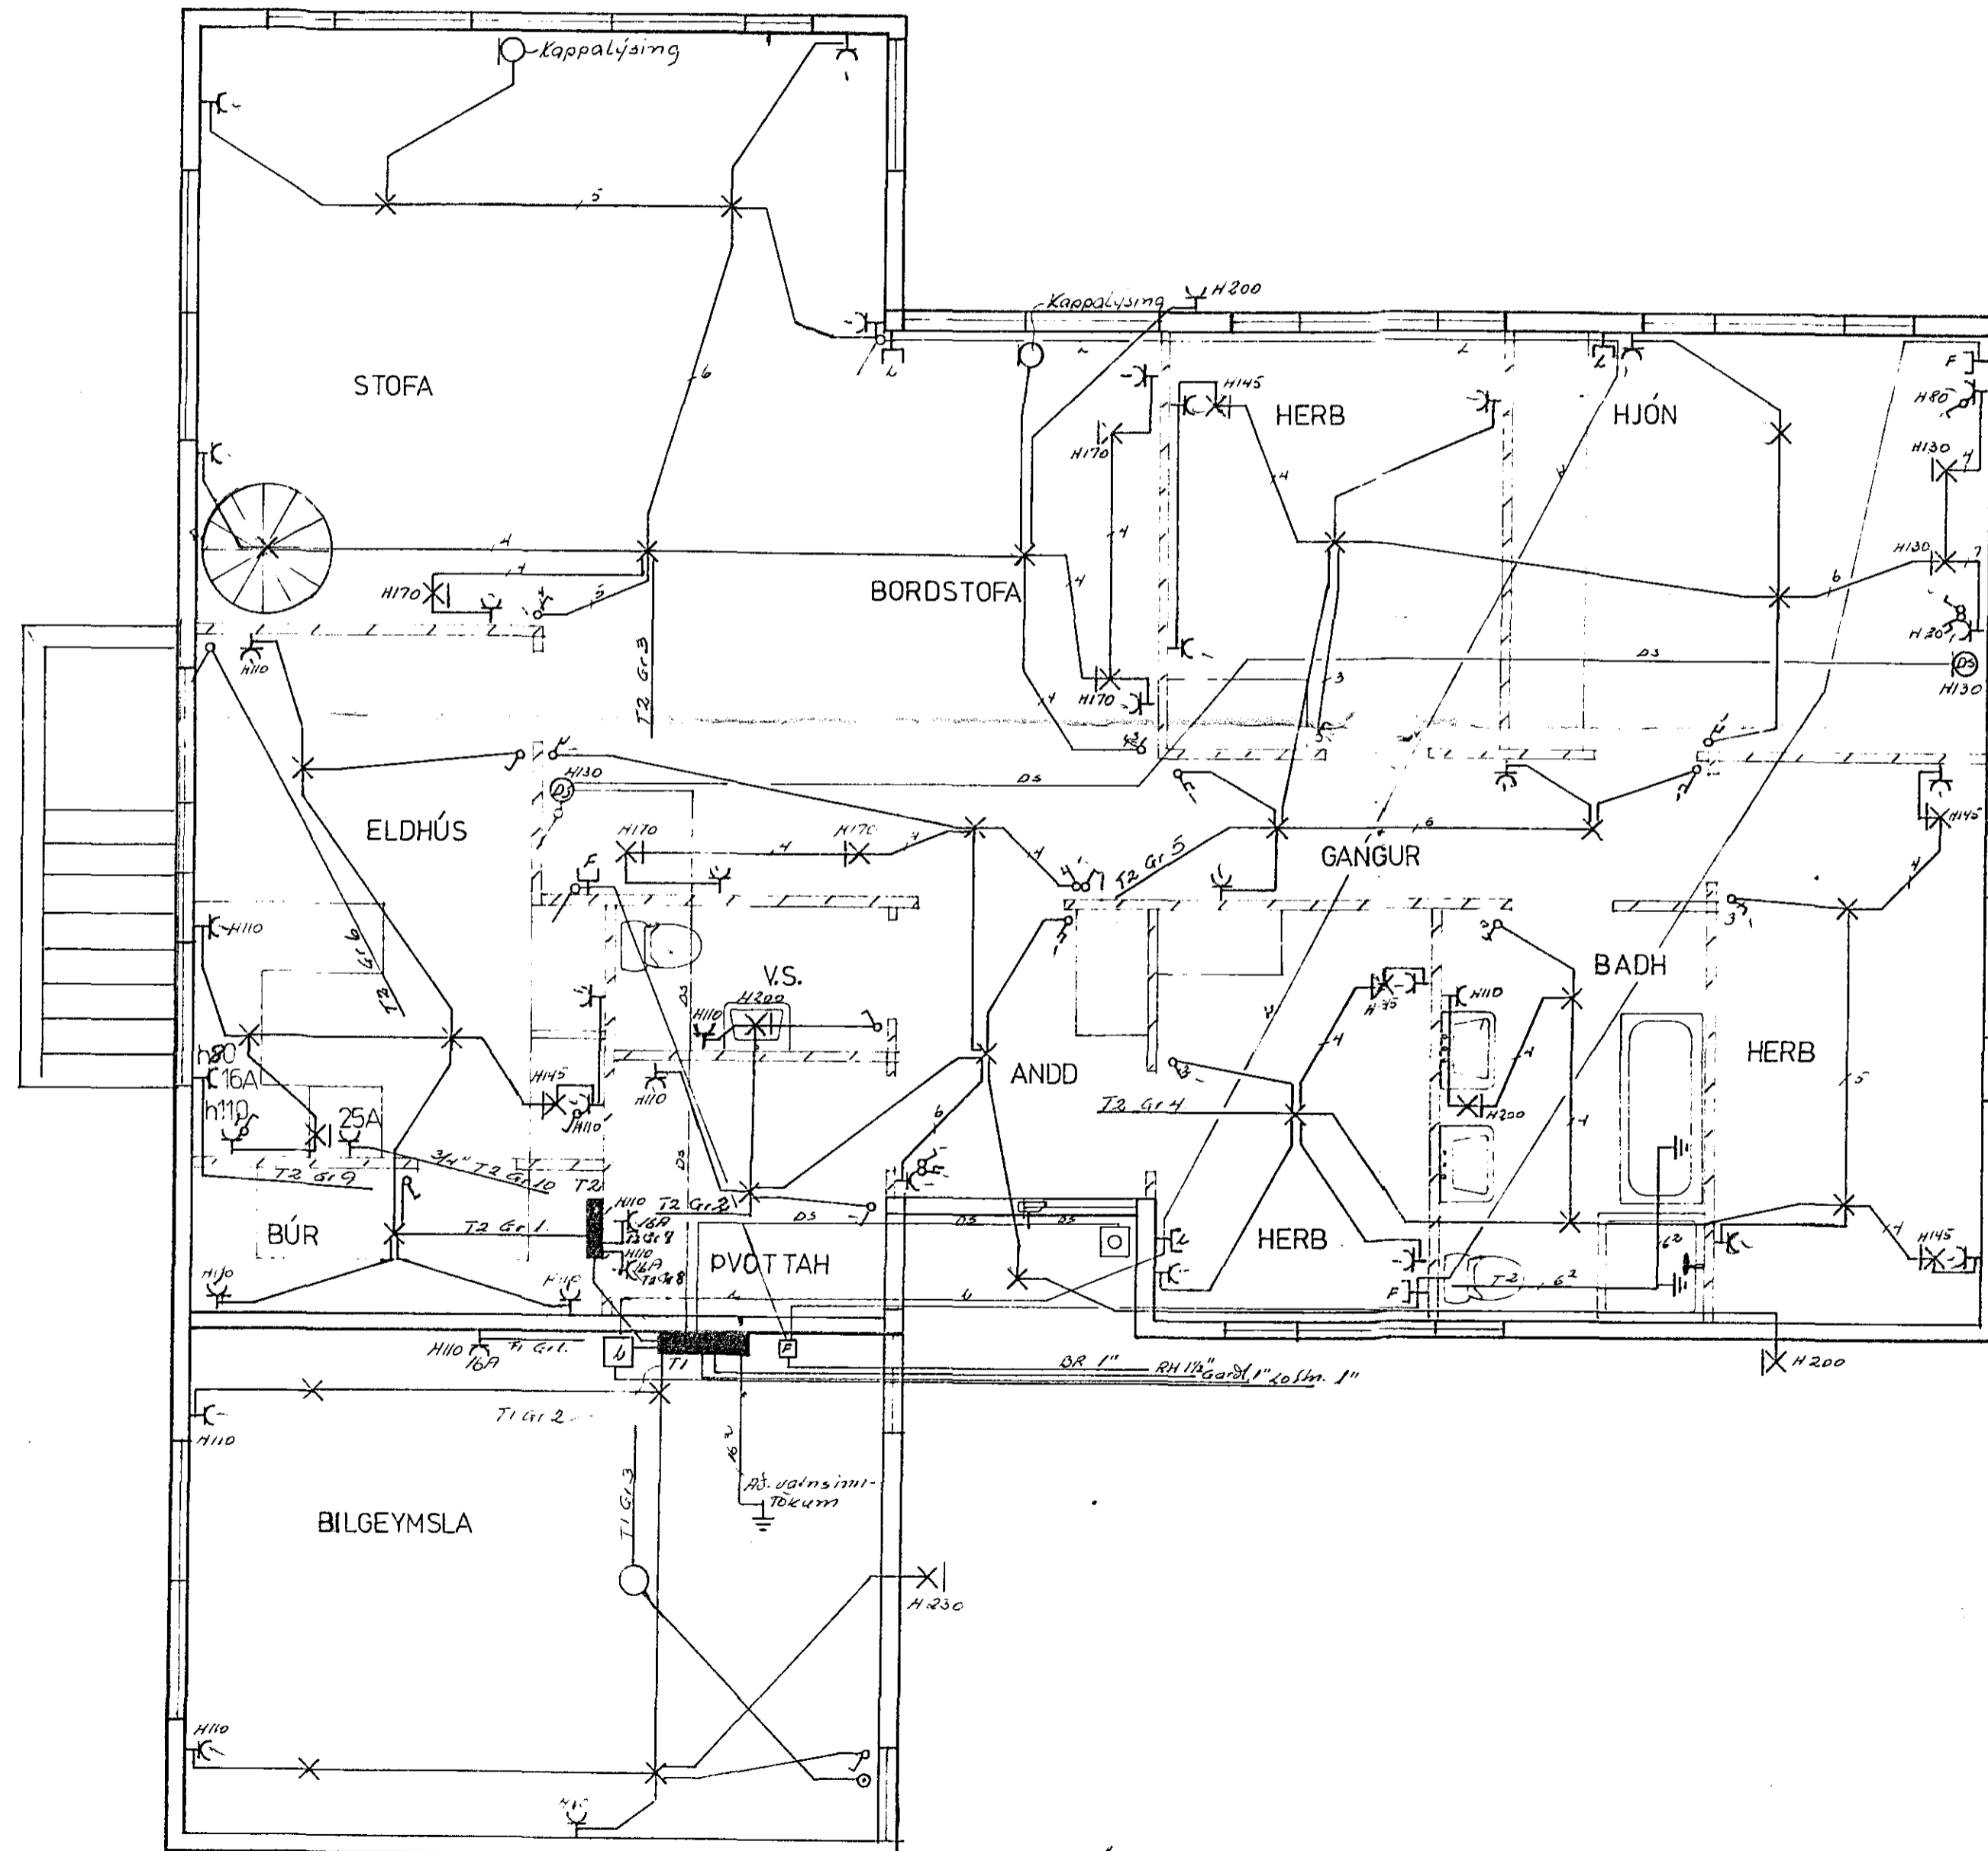

SVALBARD 13		
RAFLAGNATEIKNING		KVARDI 1:50
HÆD	TEIKN NR 015	BLAD 1 AF 2
JÓN OG JENS	S 54160.52829	dags 10, 82
TEIKNAD		JC