
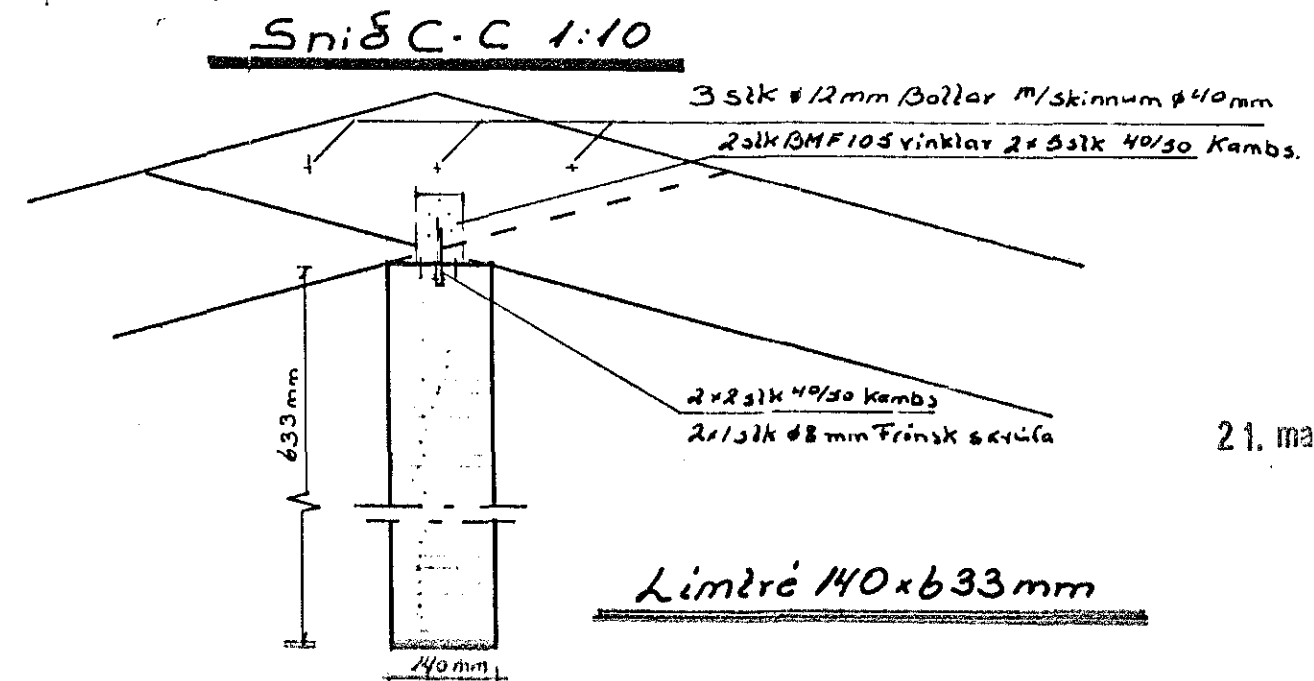


Heldbundin frágangur  
Kringum múrop

Skýringar

Steypa S-250  
Sement mörten 300 kg/m<sup>3</sup>  
Væðisementsblata < 0.55  
Loflinihald < 5%  
Kringum múrop komi 2K10 sem ná 60cm út  
fyrir op. veggenda 2K10  
þak þéttknað með 1x6  
Járn i úðveggi #K10 4c25

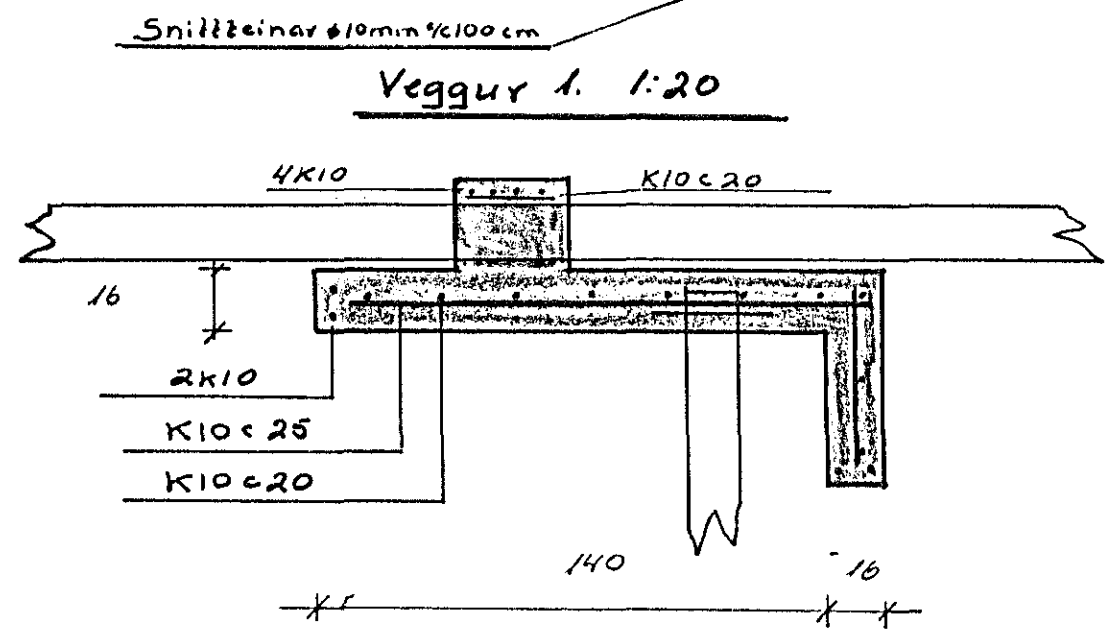

21. marz 1988  
HAFNARFJÁRDARBER  
BYGGINGAFULLTRUI

Breytingar			RAGNAR G. GUNNARSSON TÆKNIFR. MTFÍ VESTURBERGI 26 - SÍMI 73703	
Nr.	Dags.	Nafn		
			SVALBARD 15	H.R. 1/8
			þak	M 1:50 1:20 1:10
				Nr 1 of 2
				Dags 3-8