
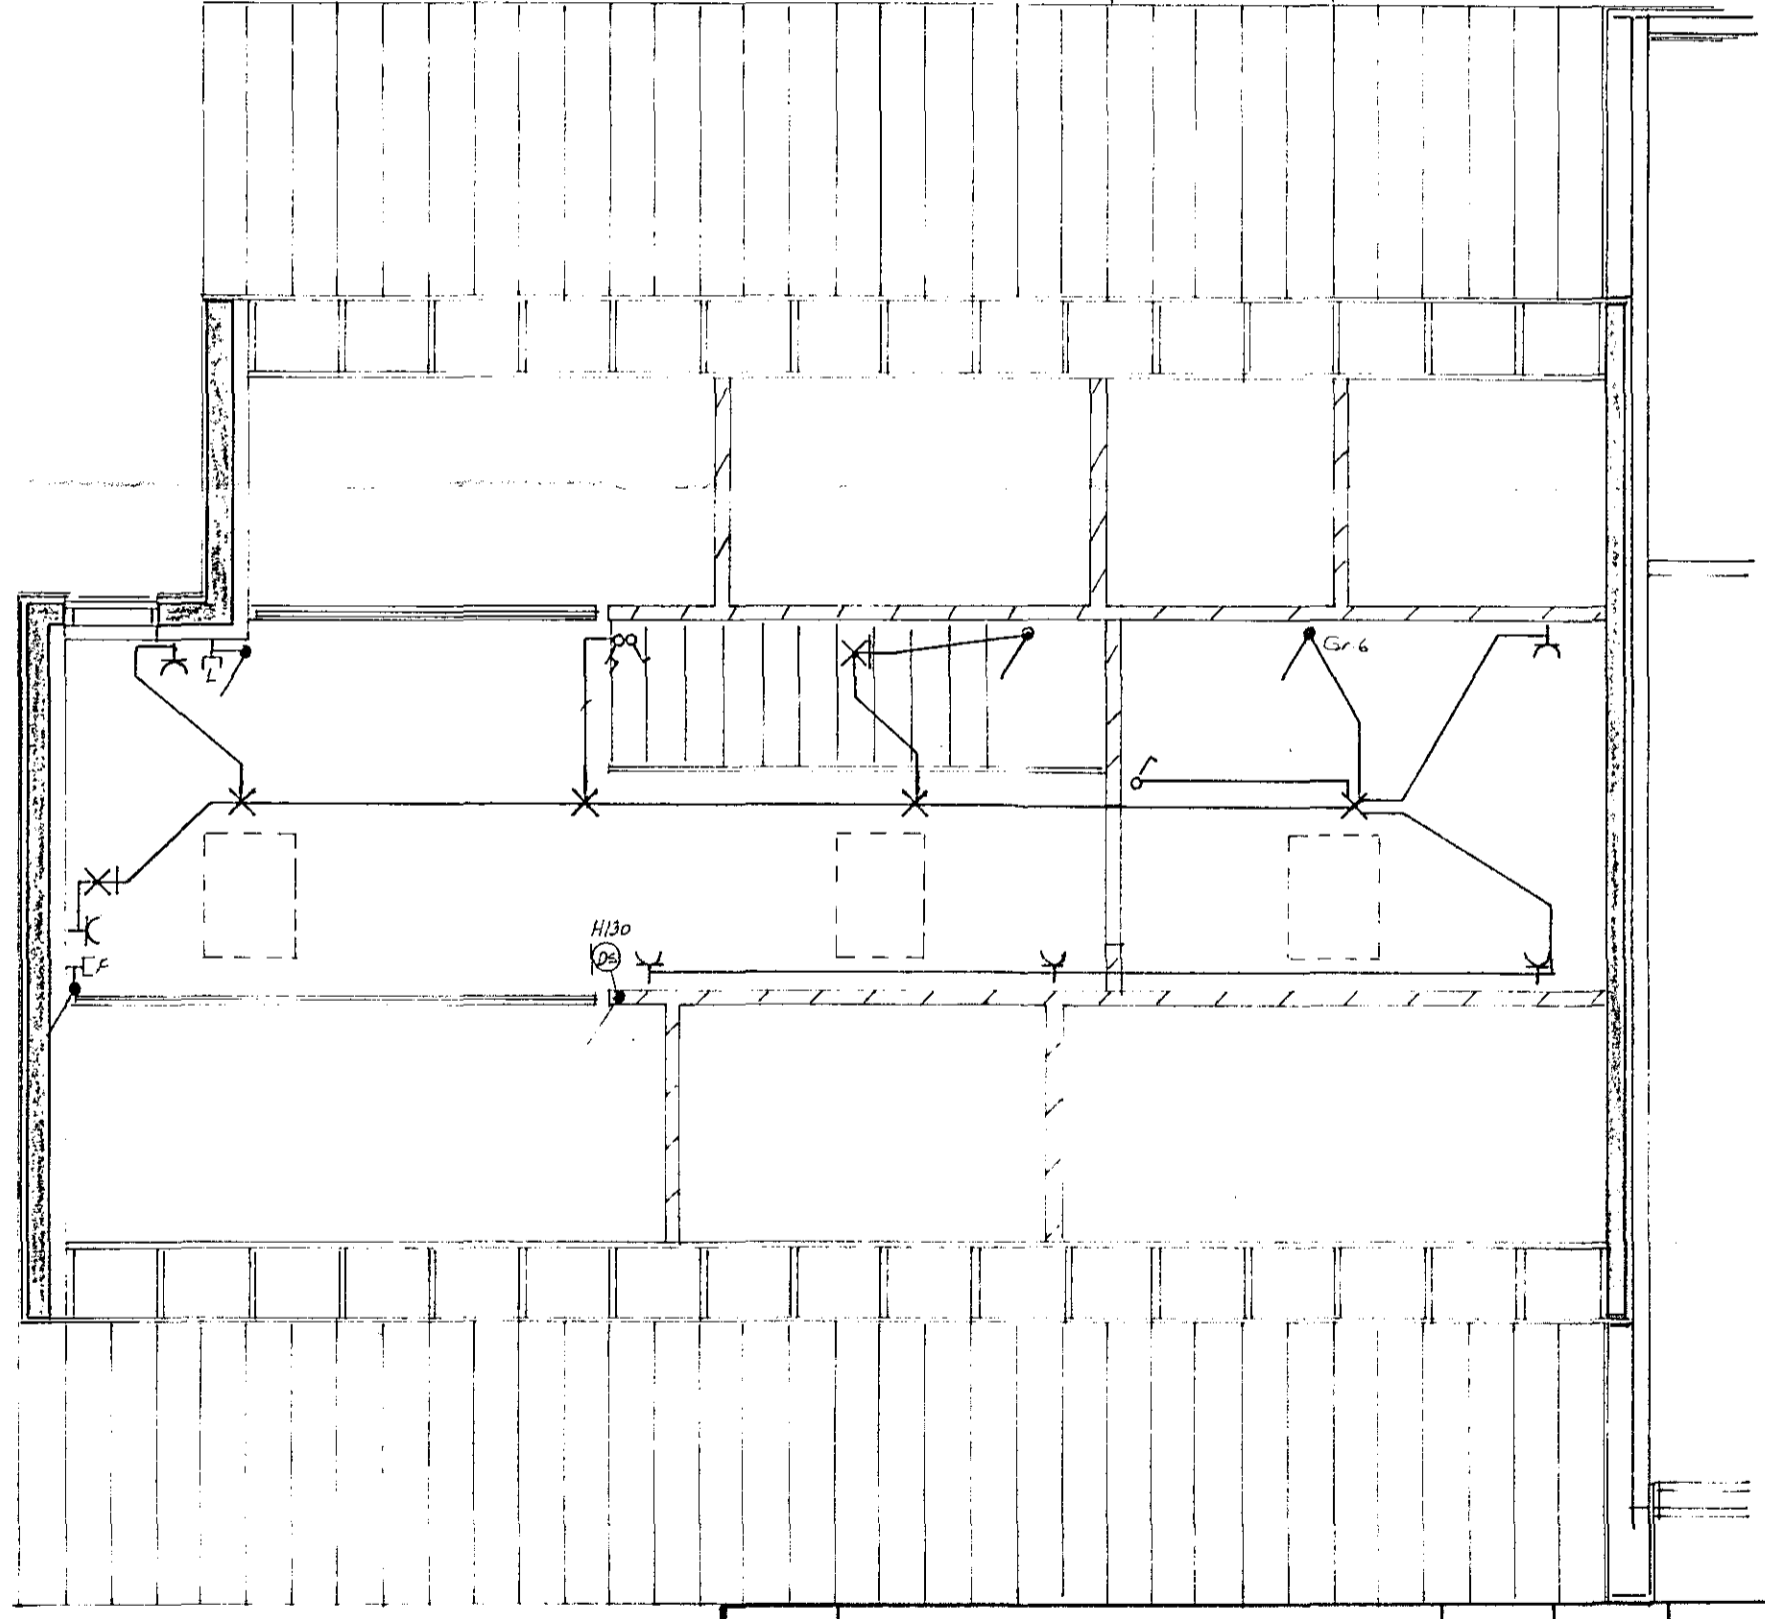


Húsvælti nr. 2702 Tösking nr. 112
 Samþykkt þ. 168 1983
 Th. RAFLÖGN NARVARDAR
 Eiríkismúsur rálagna

26. 8. 83
 Albert Kristjánsson

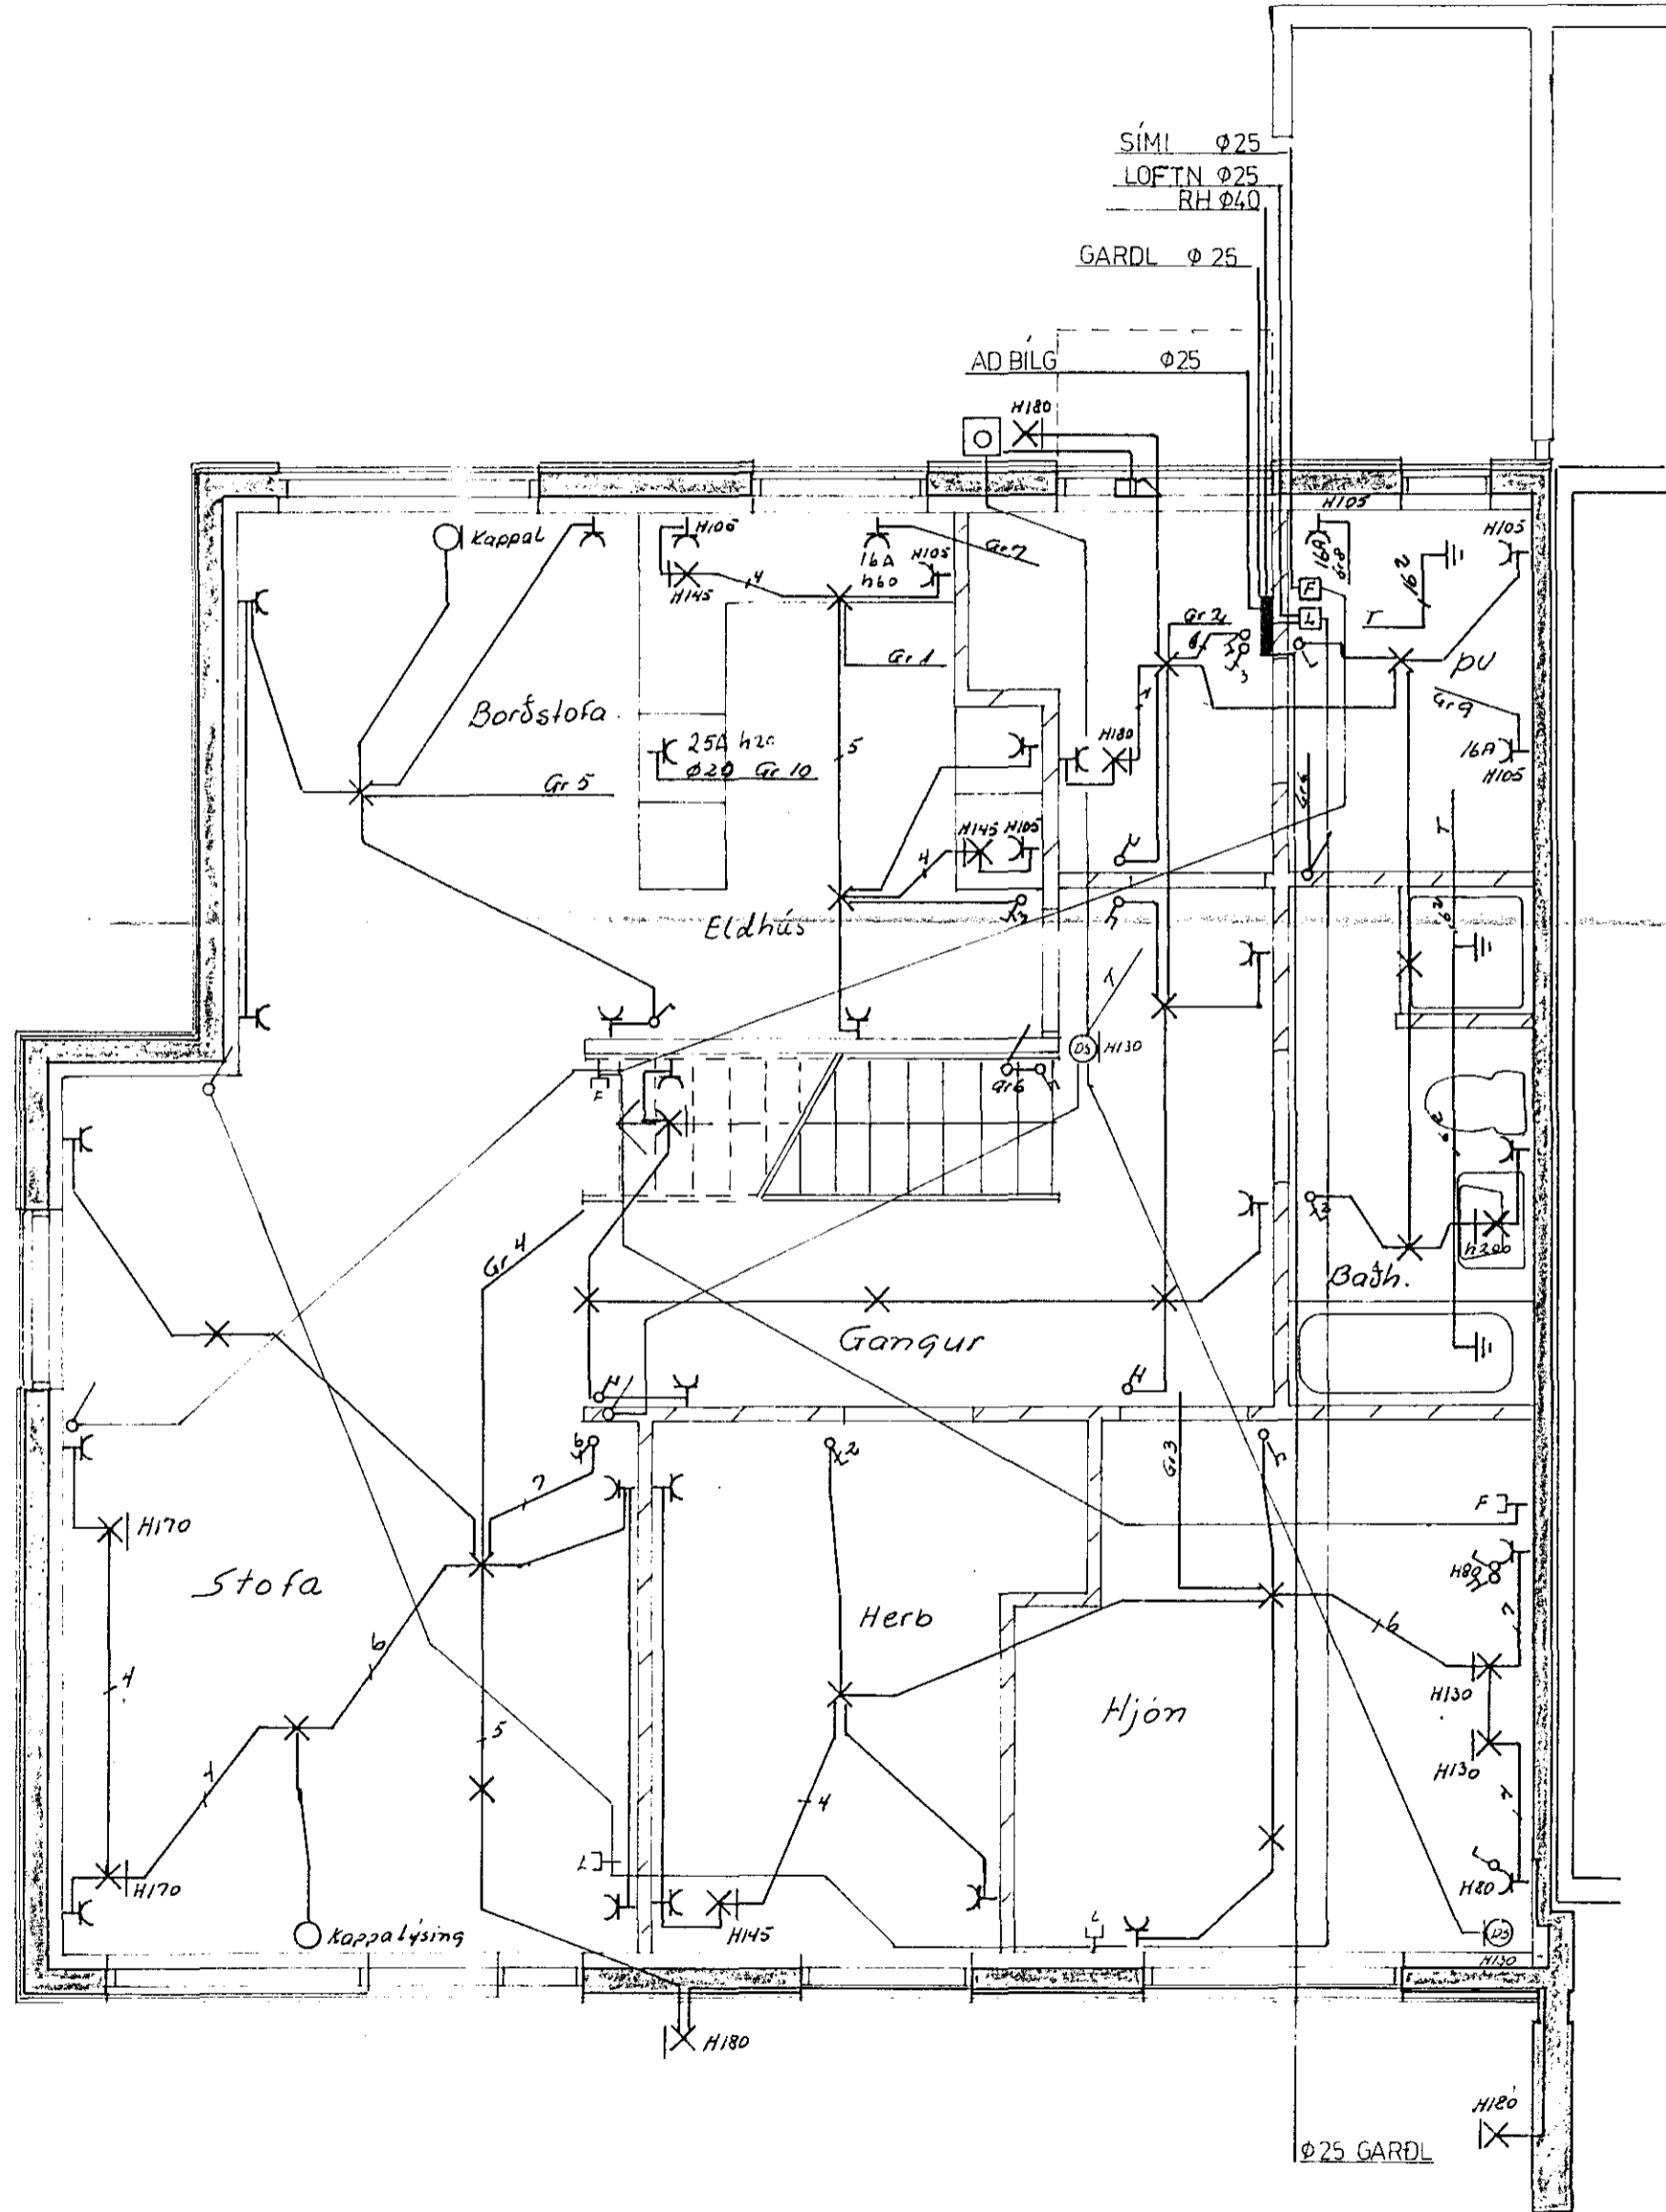

| NR. | BREYTING | DAGS | BR. |
|---------------------------|----------|----------|--------|
| STEEKJARHVAMMUR 2 | | | |
| RAFLÖGN 1 HÆÐ OG RIS | | HANNAÐ | JGH |
| | | TEIKNAD | TE |
| | | DAGS | 07 '83 |
| | | BLAD | 1 AF 2 |
| | | KVARDI | 1 : 50 |
| | | VERK NR. | 053 |
| TÖSKING 2. 24160 OG 52829 | | | |