

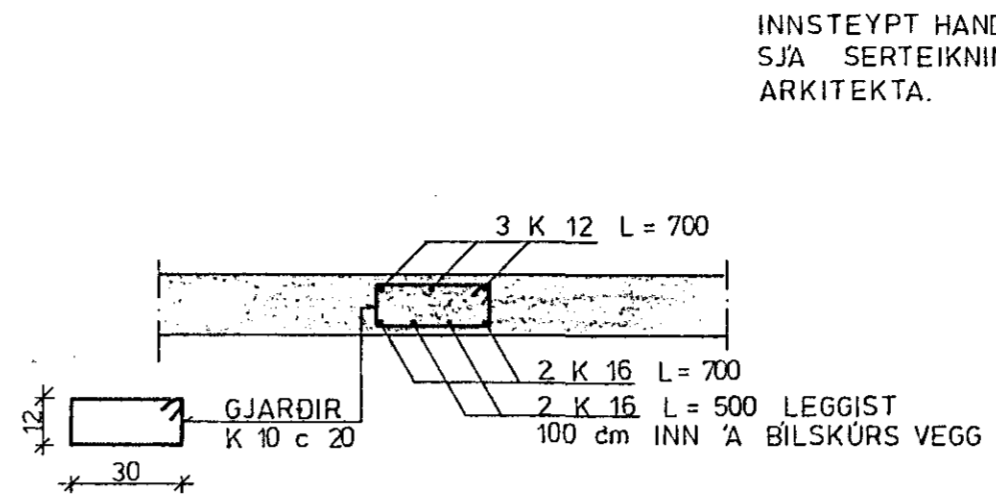
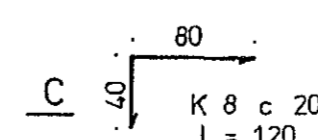
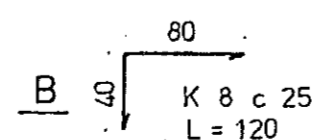


GRUNNMYND 1 : 50


STÁLVINKLAR

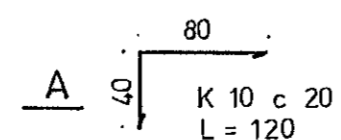


SNID A 1 : 20

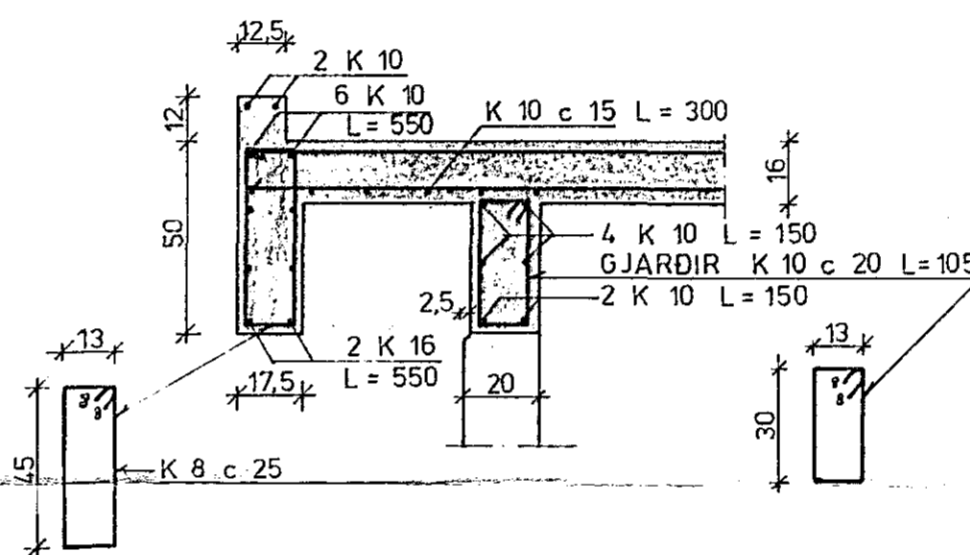


SNID C 1 : 20

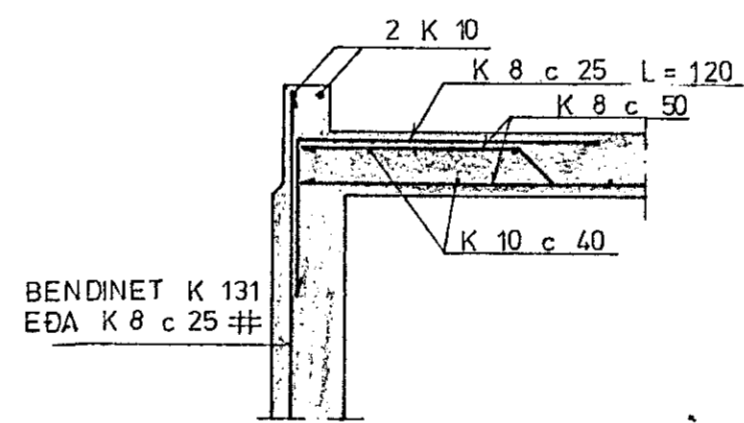


SNID E 1 : 20

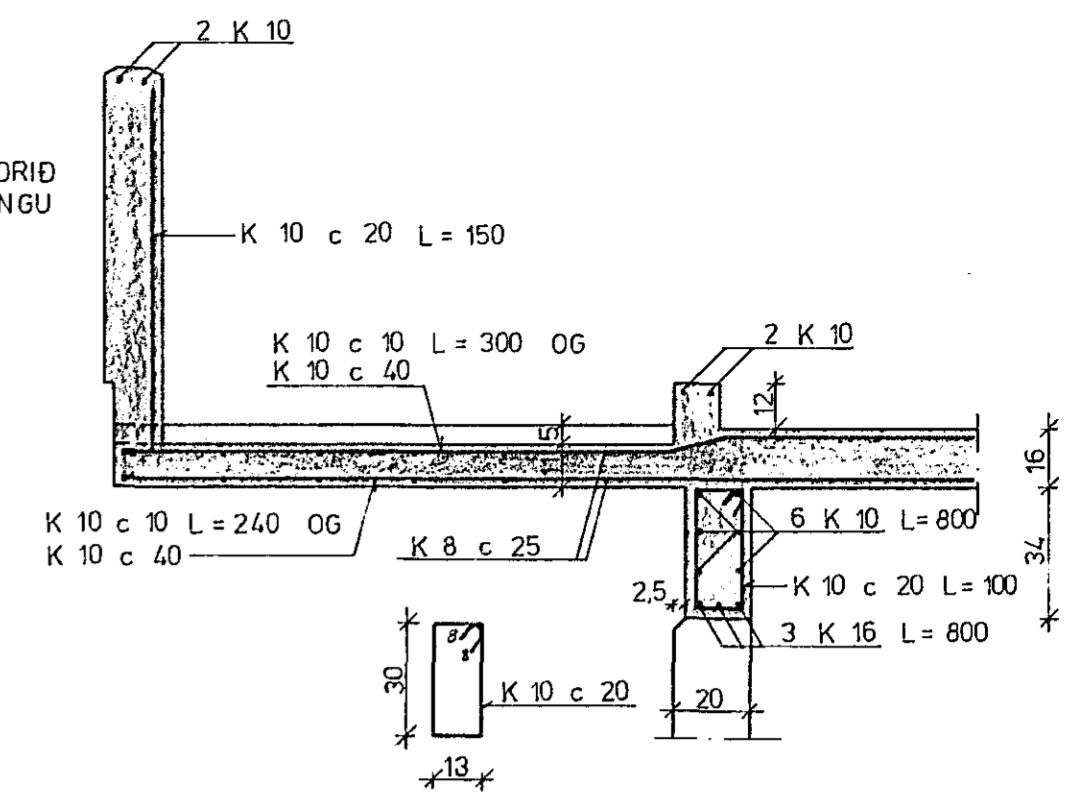


SNID B 1 : 20

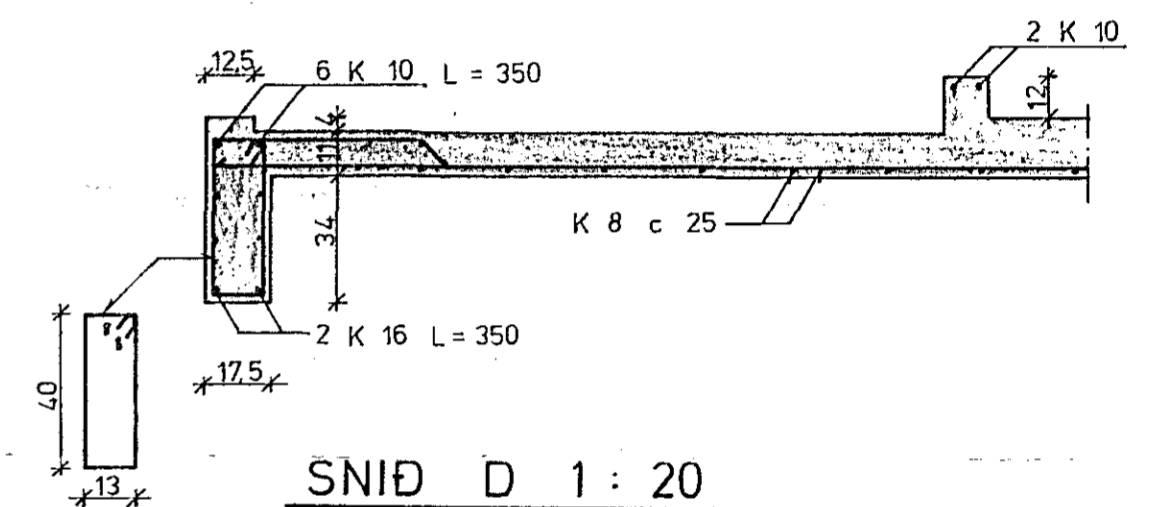

SNID D 1 : 20

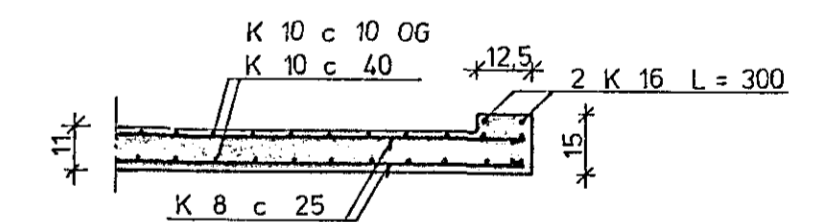

SNID F 1 : 20

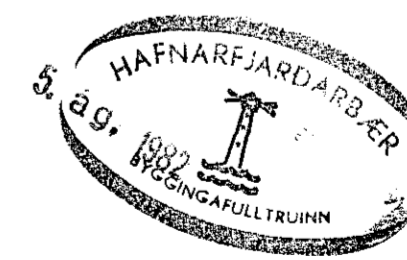

SKÝRINGAR SJA TEIKN. NR. 10.

STÉKKJARHVAMMUR 5, HFJ.	Málkv. 1:50 1:20	Verk 8105	Teikn. nr. 1.2.
PLATA YFIR JARÐHÆÐ	Hannað: <i>dv.</i> Teiknað: <i>dv.</i>	Yfirfarið: <i>dv.</i> Samb: <i>dv.</i>	Dags. APRIL '82
VERKFRÆÐIÞJÓNUSTA JÓHANNS G. BERGÞÓRSSONAR h/f. VERKFR. MVFI			
HAFNARFIRÐI - SÍMAR 53315 ÖG 50241			