


2 HÆÐ
GRUNNMYND. 1:50

TAFLA 2.
112/7 JBP

| | | |
|---|---|-------------------------------|
| 0.250 GR.1. m ² 20mm / 6g | 1 | ELDAVÉL |
| 0.160 GR.2. m ² 16mm / 2.5g | 1 | UPPPVOTTAVÉL |
| 0.160 GR.3. m ² 16mm / 2.5g | 1 | PVOTTAVÉL |
| 0.160 GR.4. m ² 16mm / 2.5g | 1 | - " - |
| 0.160 GR.5. m ² 16mm / 2.5g | 1 | PURRKARI |
| 0.160 GR.6. m ² 16mm / 1.5g | X | LJÓS ELDH.FORST.GANGUR |
| 0.160 GR.7. m ² 16mm / 1.5g | X | LJÓS STOFA |
| 0.160 GR.8. m ² 16mm / 1.5g | X | LJÓS HERB.OG GANGUR UPPI |
| 0.160 GR.9. m ² 16mm / 1.5g | X | LJÓS HJÖNAHERB.BAÐ.PVOTTHERB. |
| 0.160 GR.10. m ² 16mm / 1.5g | X | LJÓS VARA |

TAFLA 1.
JBP 113.

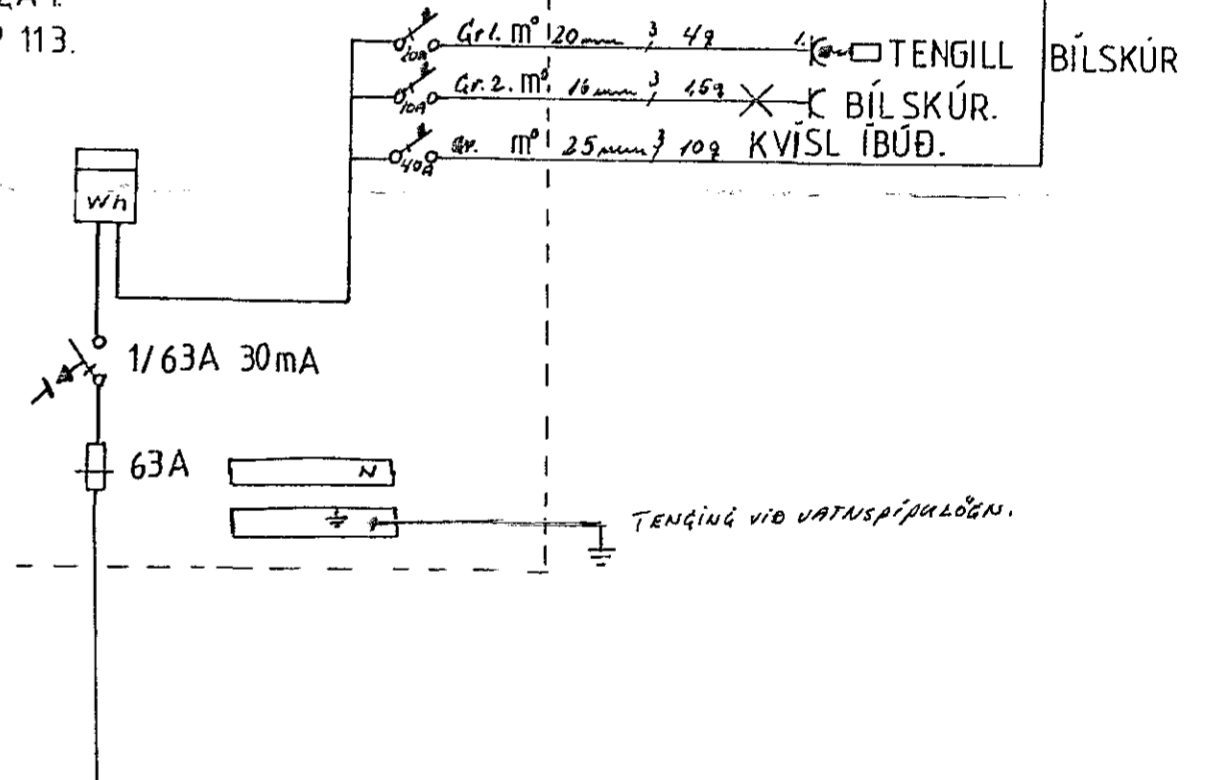

| | | |
|--|---|------------|
| RAFVERKTAKI 53263 | STECKJARHVAMMUR 9.HF. | |
| ⇒ ± RAFLAUSN REYKJAVÍKURVEG.80.HF. | RAFLÖGN 2 HÆÐ. GRUNNMYND OG TÖFLUTEIKN. | BLAÐ 2af 2 |
| TEIKN: HSS KVARDI 1:50 | DAGS. 1.4. '82. | |