
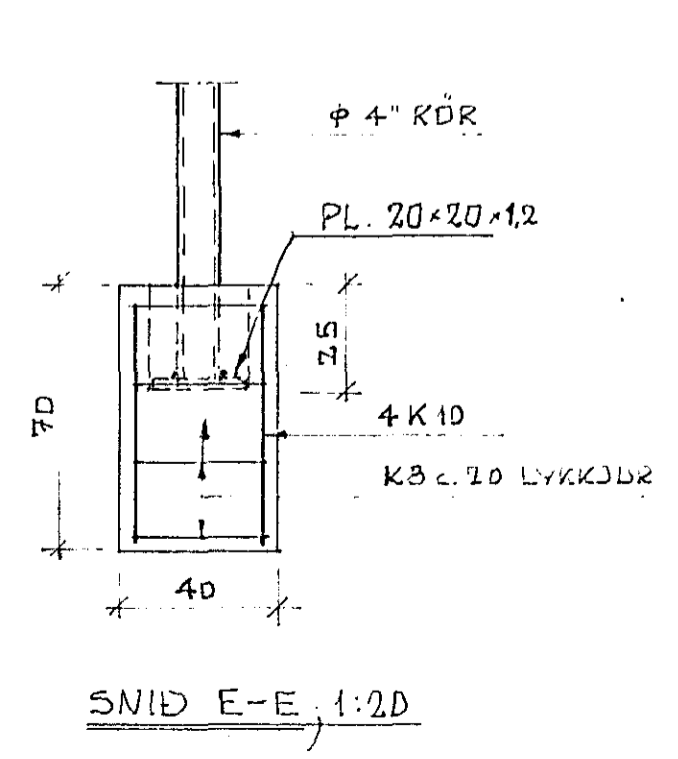
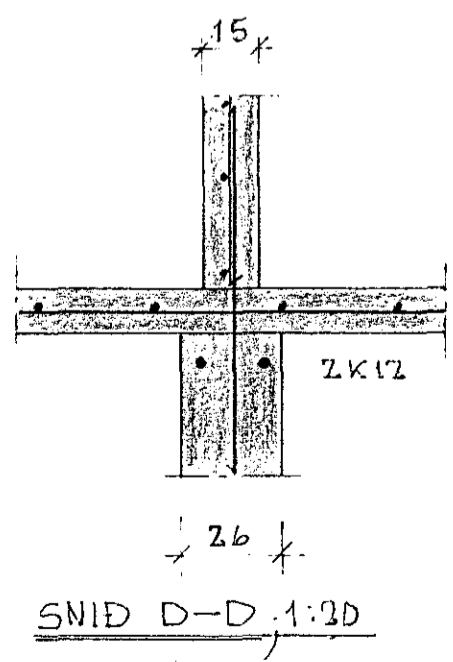
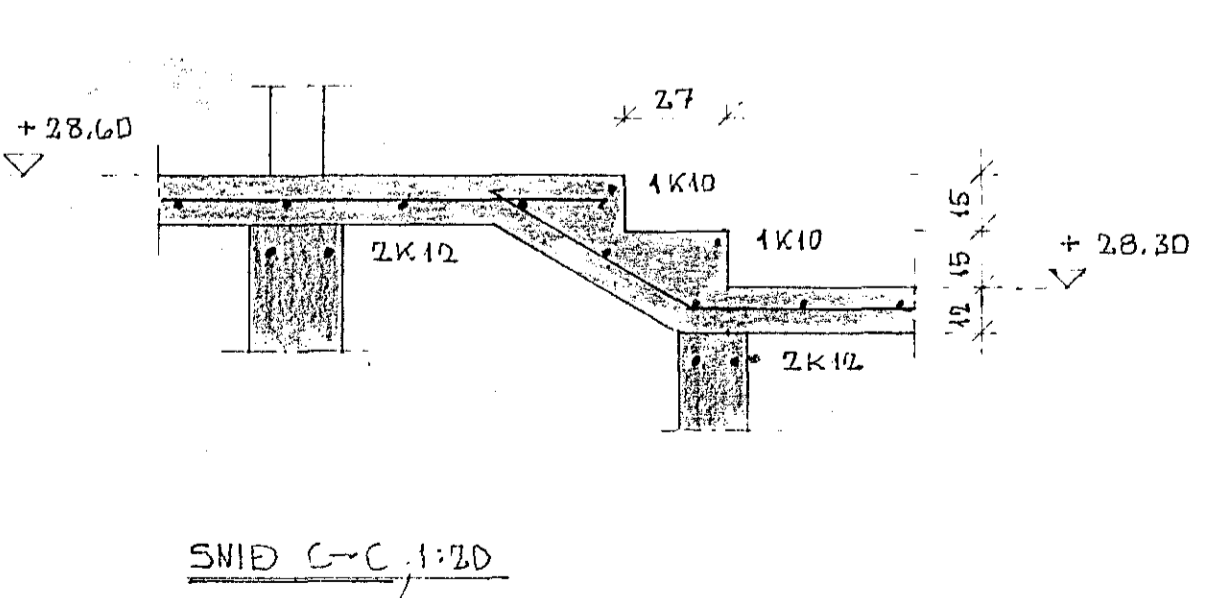


SKÝRINGAR:
 STEYPA S-160-200
 JÄRN KS 40
 LÄRETT JÄRN I SÖKKLUM 2K12 SÉU HEIL UM HDRN
 UNDIR PLÖTU KOMI VÉLÞJAPPAD FYLLINGAREFVI
 MESTA ALAG A GRUNN 2.7 KG/CM²

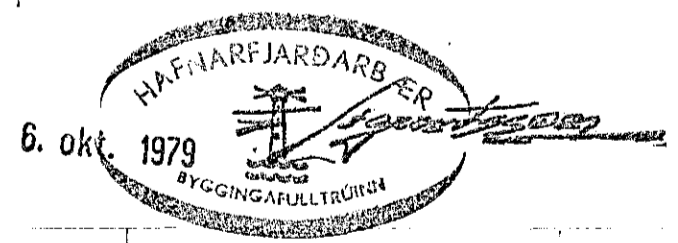

| | | | |
|--------------------------------------|-----------------|------------------|-------------|
| BREYTING: JÄRN I PLÖTU | | 1.10.79 | <i>M.S.</i> |
| SUDURHVAMMUR NR. 6 HAFNARFIRÐI | | | |
| JÄRUBENT STEINSTEYPA UNDIRSTÖÐUR | | | |
| MAGNI GUDMUNDSSON T.E.I. S: 13054 | Hannad. M.G. | Mkv. 1:50, 1:20 | |
| | Teiknad. M.G. | Dags. SEPT. 1979 | |
| <i>Magni Gudmundsson</i> | Stirfarið. H.G. | Nr. 1 | |