




B-B, Bitar yfir dyrum

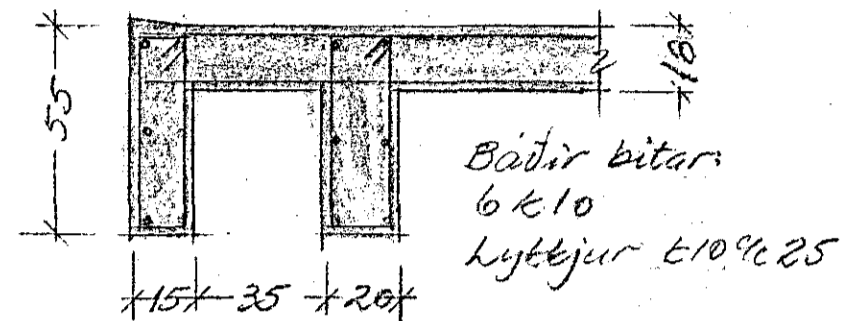

Snit C-C

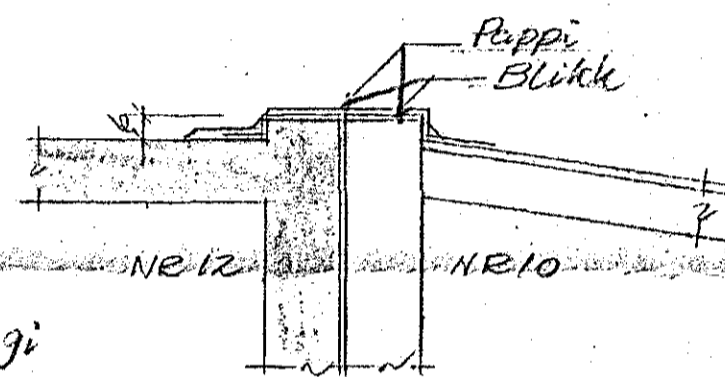


Snit A-A

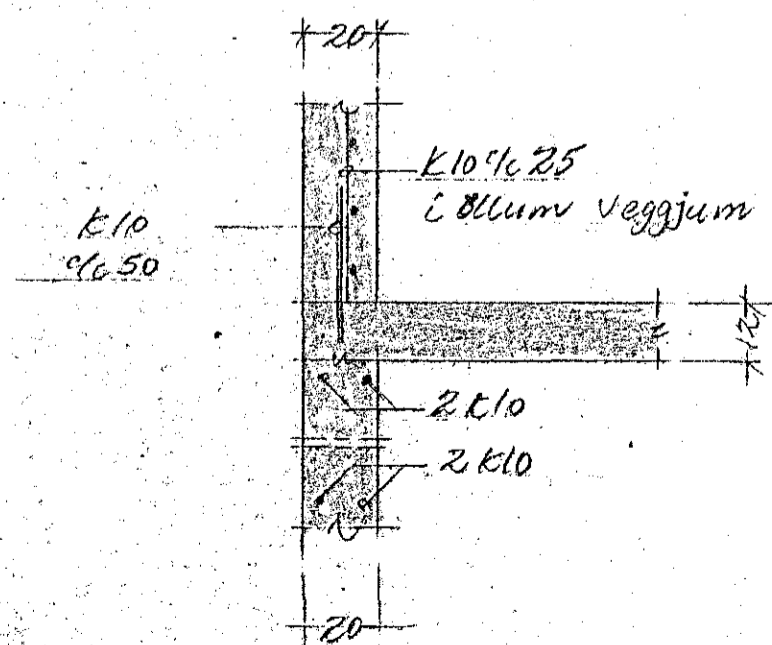

Stýpa 5-250

24 MAY 1991

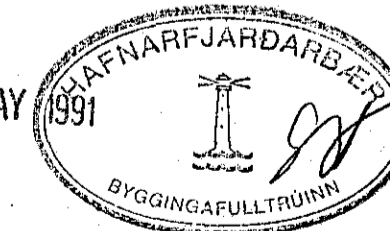

SKULASKEIÐ 12

Bilgeymsla
Járnalögn

M = 1:100, 1:20

Bl. 1

Sveinbjörn Sigurðsson
teknifr.