
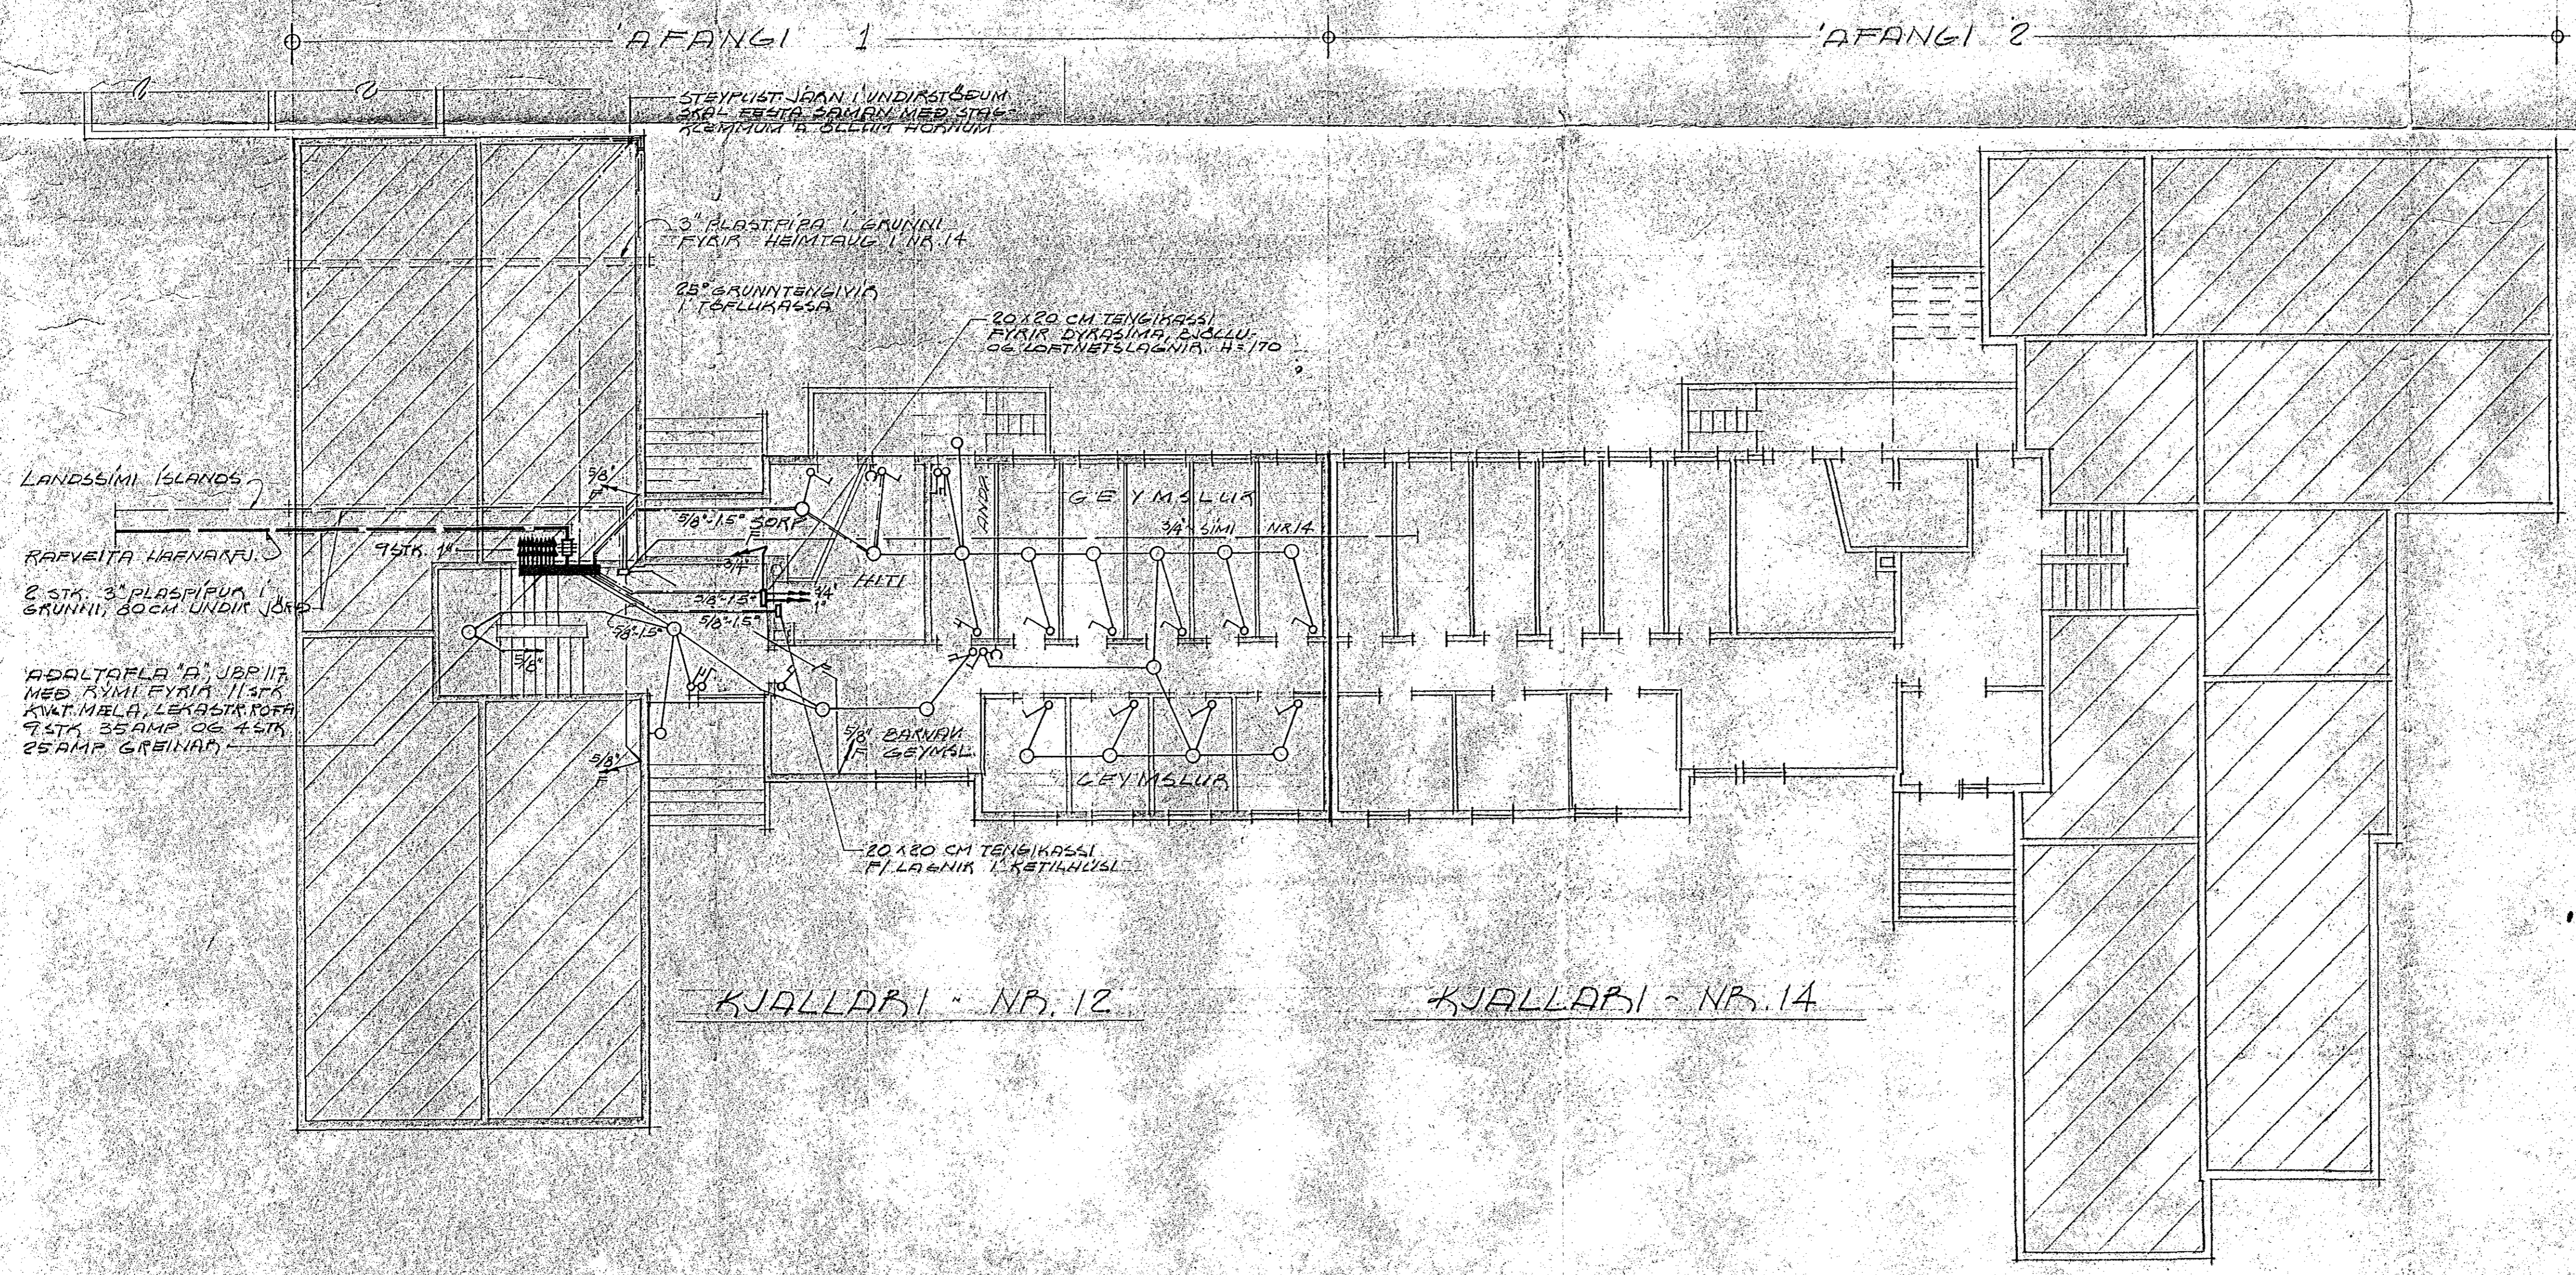


~ LISTI YFIR TEKNINGAR ~

TEIKN. NR.	ATRÁÐI	MKV.
24-71-1	AFST. MYND - KJALLARI NR. 12 (+14)	1:500, 1:100
24-71-2	GRUNNMYND 1. HÆÐ NR. 12	1:50
24-71-3	GRUNNMYND 2. HÆÐ NR. 12	1:50
24-71-4	GRUNNMYND 3. HÆÐ NR. 12	1:50
24-71-5	EINLÍNEMYND NR. 12 (+14)	

Inntök samþykkt 29/4. 1971  
 f.h. RAFVEITU HAFNARFJARDAR  
 Verkefni  
 Eiríkur Þ. Guðmundsson

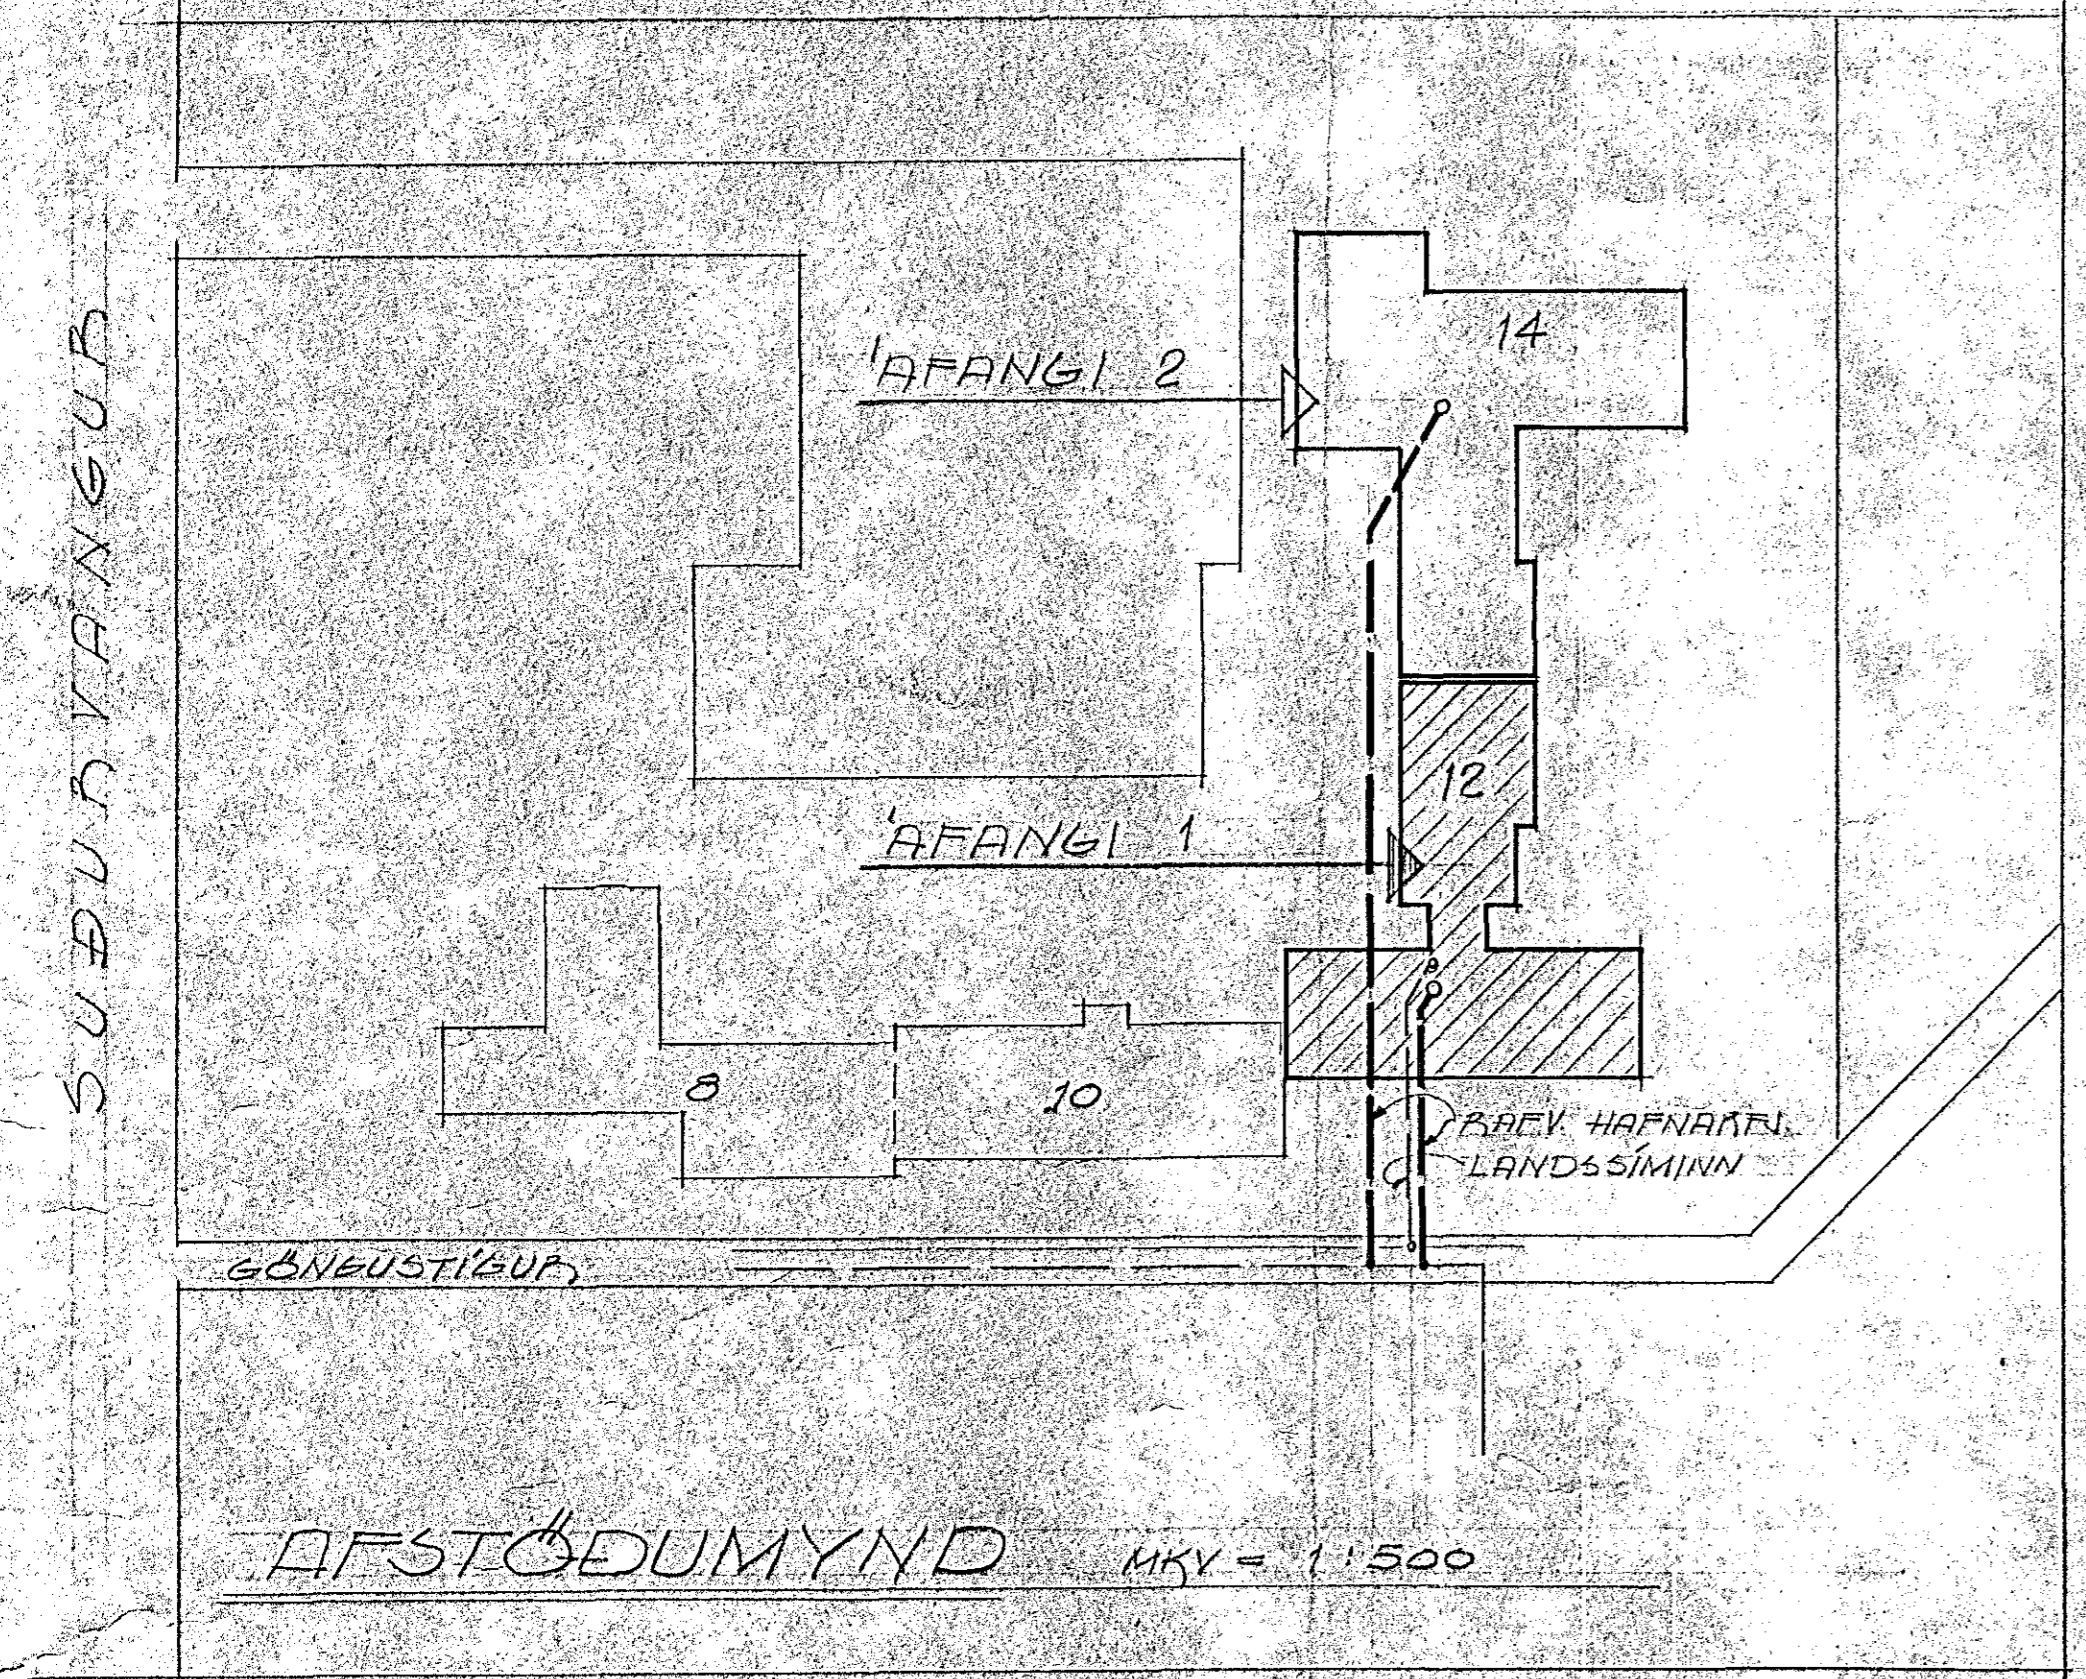

TEIKNISTOFA HAFNARFJARDAR 5151466  
 SUÐURVANGUR 12 & 14, HAFNARFJ.  
 RAFLAGNATEIKNING  
 MKV = 1:500, 1:100  
 DÆS: APRIL 1971  
 TEIKN. NR. 24-71-1  
 TEIKN. ERG. REIKN. ERG. Eiríkur Þ. Guðmundsson