



SNID 1 - 1 ~ 1:10

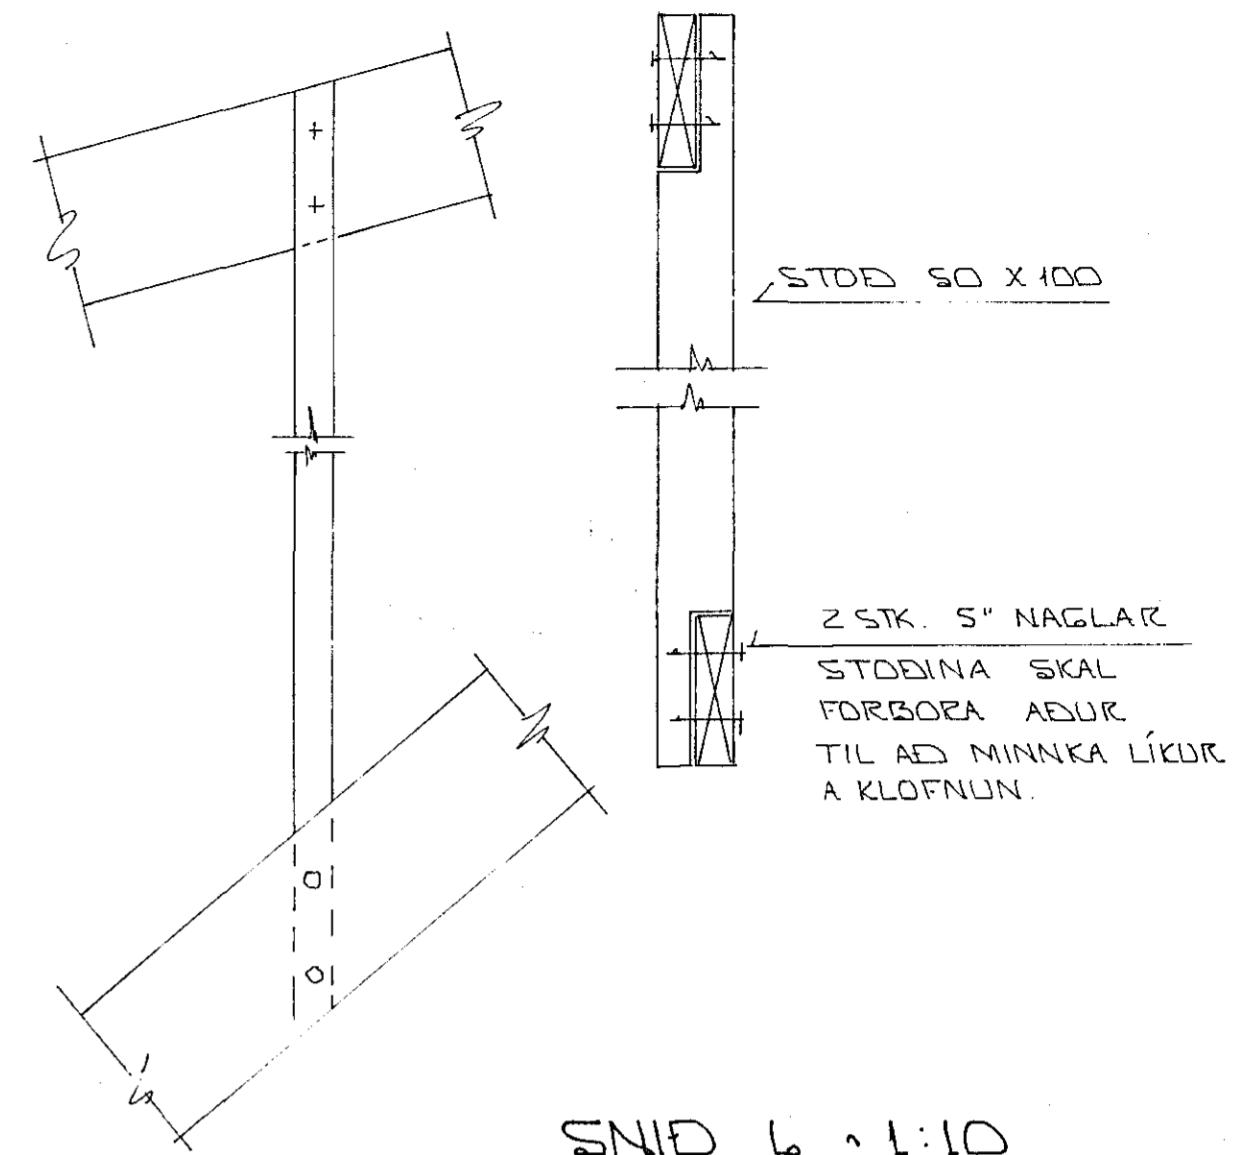

SKYRINGAR:

ALMENNAR SKYRINGAR SJÁ BL. NR. 1-OL.
SNID MERKT 1-1 OG 6 ÆDA BL. NR. 1-OB

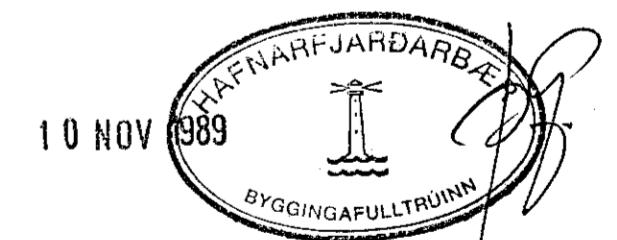

BR. NR.	DAGS	EÐLI BREYTINGAR	SIGN.
SUDURVANGUR 15 ÆGÍT HAFNARFIRDI	DAGS OKT. 1988		
ÞAKVIRKI: SÉRMÝNDIR	HANNAD		
MÆLIKV. ~ 1:10	TEIKNAD		
SIGURDUR ÞORLEIFSSON TEKNIFRÆÐINGUR F.T.F.I.	VERK NR.		
STRANDGÖTU 11 HAFNARFIRDI SIMI 54751	BLAD NR.		
	1-07		