
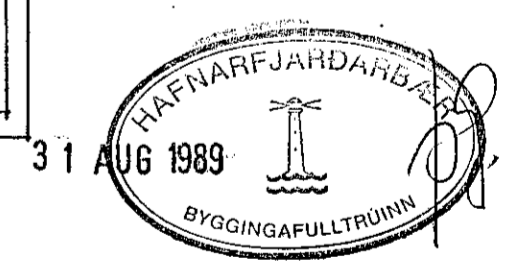


GRUNNMYND 1. HÆÐ 1:50

EINFOLD GRIND I YTRI BRUN
 ÚTVEGGJA: LÖÐR. K10°30
 LAR. K10°20

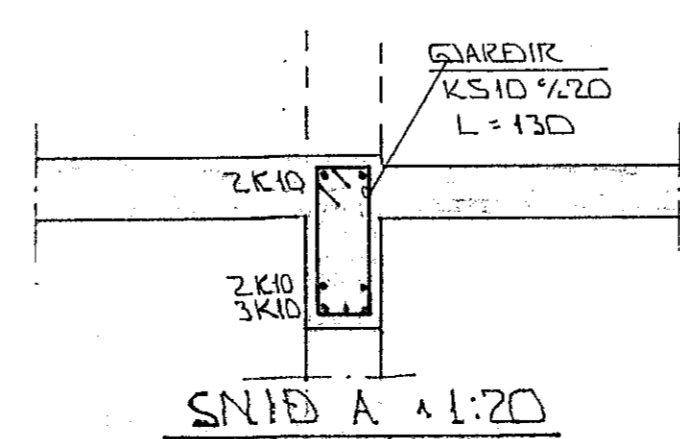

DI	30.08.89	PLÖTU YFIR STIGAGANGI	
BR.NR.	DAGS	EDLI BREVTINGAR	SIGN.
SUDURVANGUR 17 HAFNARFIREÐI			DAGS. SEPT. '88
JARNBENDING VEGGAR 1.HÆÐ OG PLATA YFIR I.HÆÐ.			HANNAÐ
MELIKV. 1:50			TEIKNAD
SIGURÐUR ÞORLEIFSSON			VERK NR. 8810
STRANDGÖTU 11 HAFNARFIREÐI SÍMI 54751			BLAD NR. L-08