

Suðurvangur 19 Hafnarfirði

938

20mm bolti

75 $\beta$  gaddaplata  
2-75 $\beta$  undirlagsskifur

lykkja  $\phi$ 10 yfir sp.  
útm. 7x60 Lk=140

75/200

75/200

2K12

# K10 $\times$ 25

15

BRETTILEGT

ff.

12 $\beta$  boltar  $\%60$

2K12

# K10 $\times$ 25

15

gg

20mm bolti  
75 $\beta$  gaddaplata  
2-75 undirlagsplötur

16 $\beta$  bolti  
 $\phi$ 50 undirlagsskifa

620

70

5mm flatj.

4 3-70

75/200

50

150

kanthlíf

lykkja  $\phi$ 10 yfir sp.  
útm. 7x60 Lk=140 cm.

B12  $\%60$

25mm boliplata

# K10 $\times$ 25

cc.

75/200

16mm bolti L=15cm (snitteinn)

2-skifur  $\phi$ 40  
2-rör

2K12

18

dd

2 $\beta$ 16 soðin við bjálka

IPE 220 L=455

20

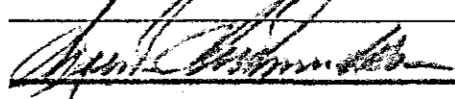
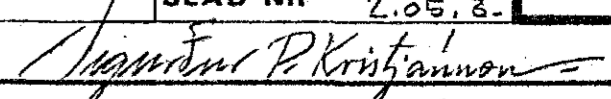
25



ee

**STAÐALHÚS** S F

TEIKNISTOFA SÍÐUMÚLA 3I SÍMI 8314I

VERKEFNI Þakviðir	DAGS. ág 1988	VERK NR 87-25
	MKV.	
Suðurvangur 19 Hafnarfirði	BR.	
	BLAD NR 2.05.3.	
 		
SIGURÐUR GUDMUNDSSON		SIGURÐUR P. KRISTJÁNSSON FTFÍ

