
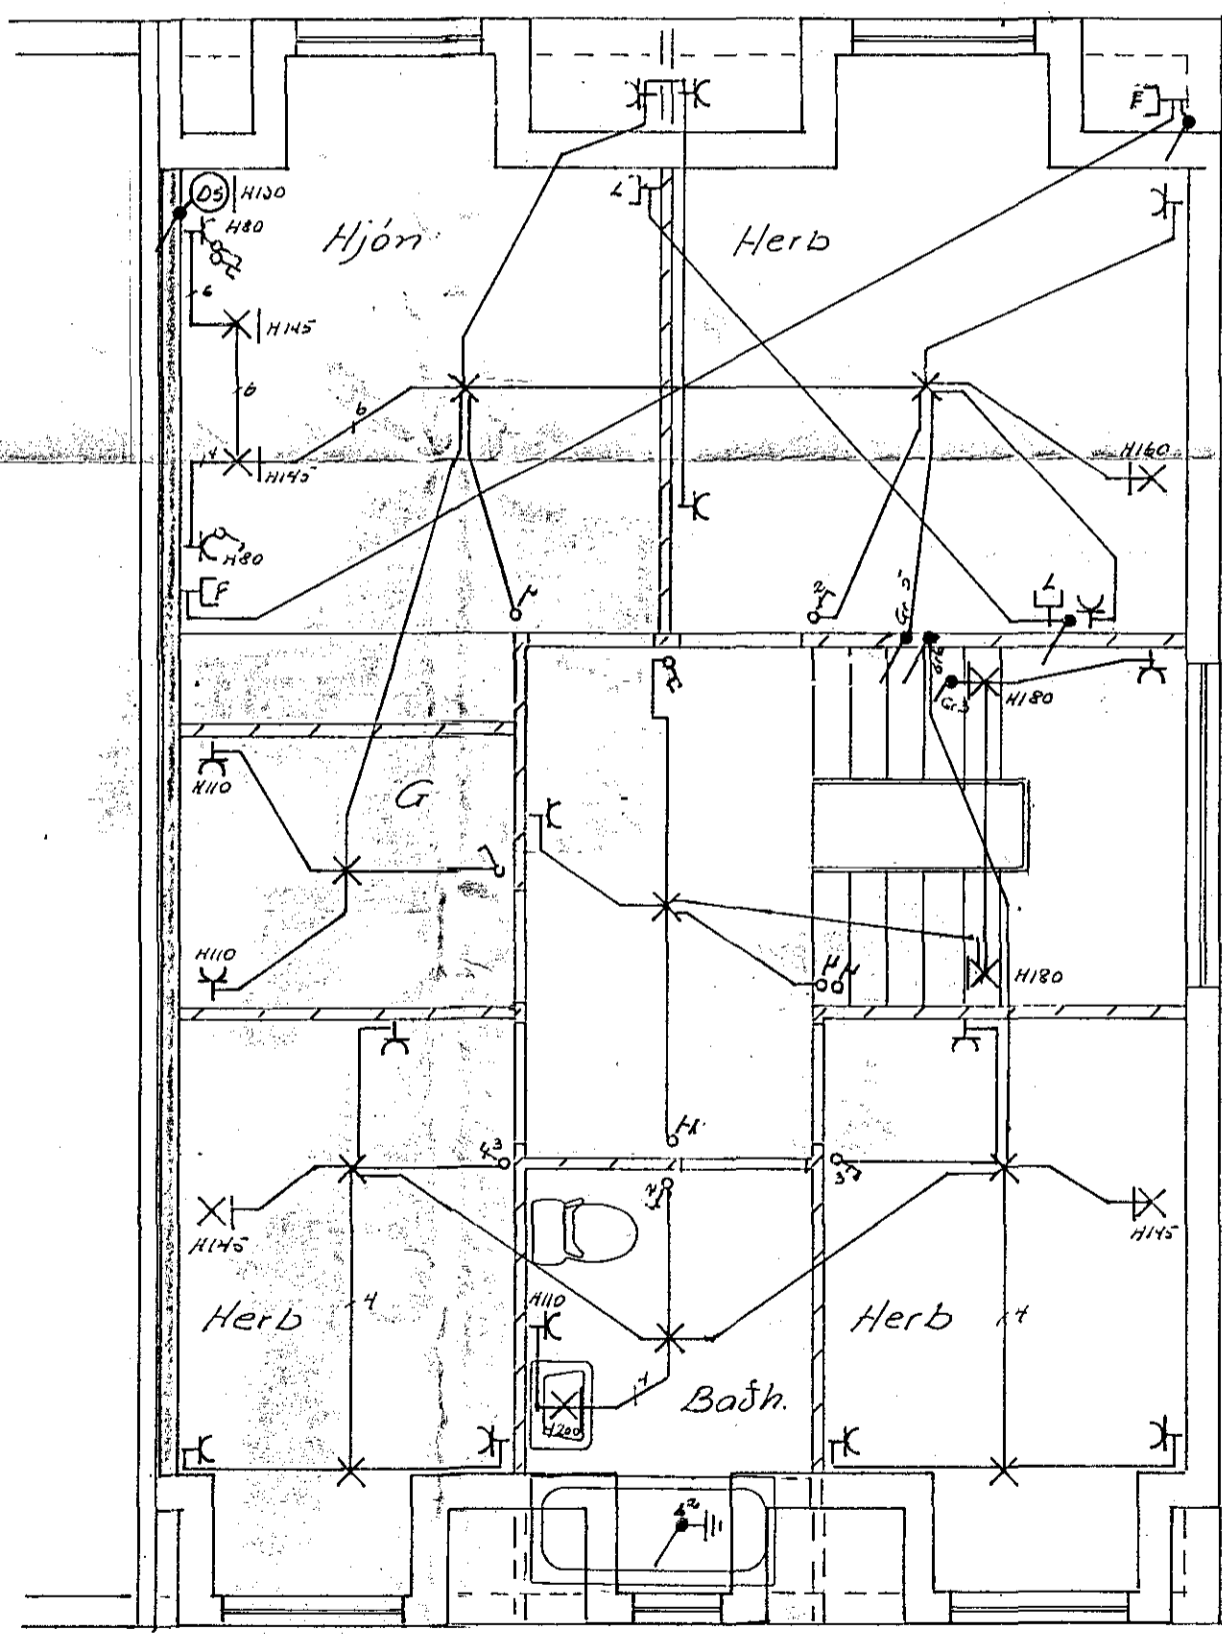


Húsvita nr. 602 Teikning nr. 2070
 Samþykkt þ. 14.9. 1982
 f.h. RAÐVEITU HAFNARFJARÐAR
Róbert Kristjánsson
 Eftirlitsmaður raflagna

Inntök samþykkt 13.9. 1982
 f.h. RAÐVEITU HAFNARFJARÐAR
Róbert Kristjánsson

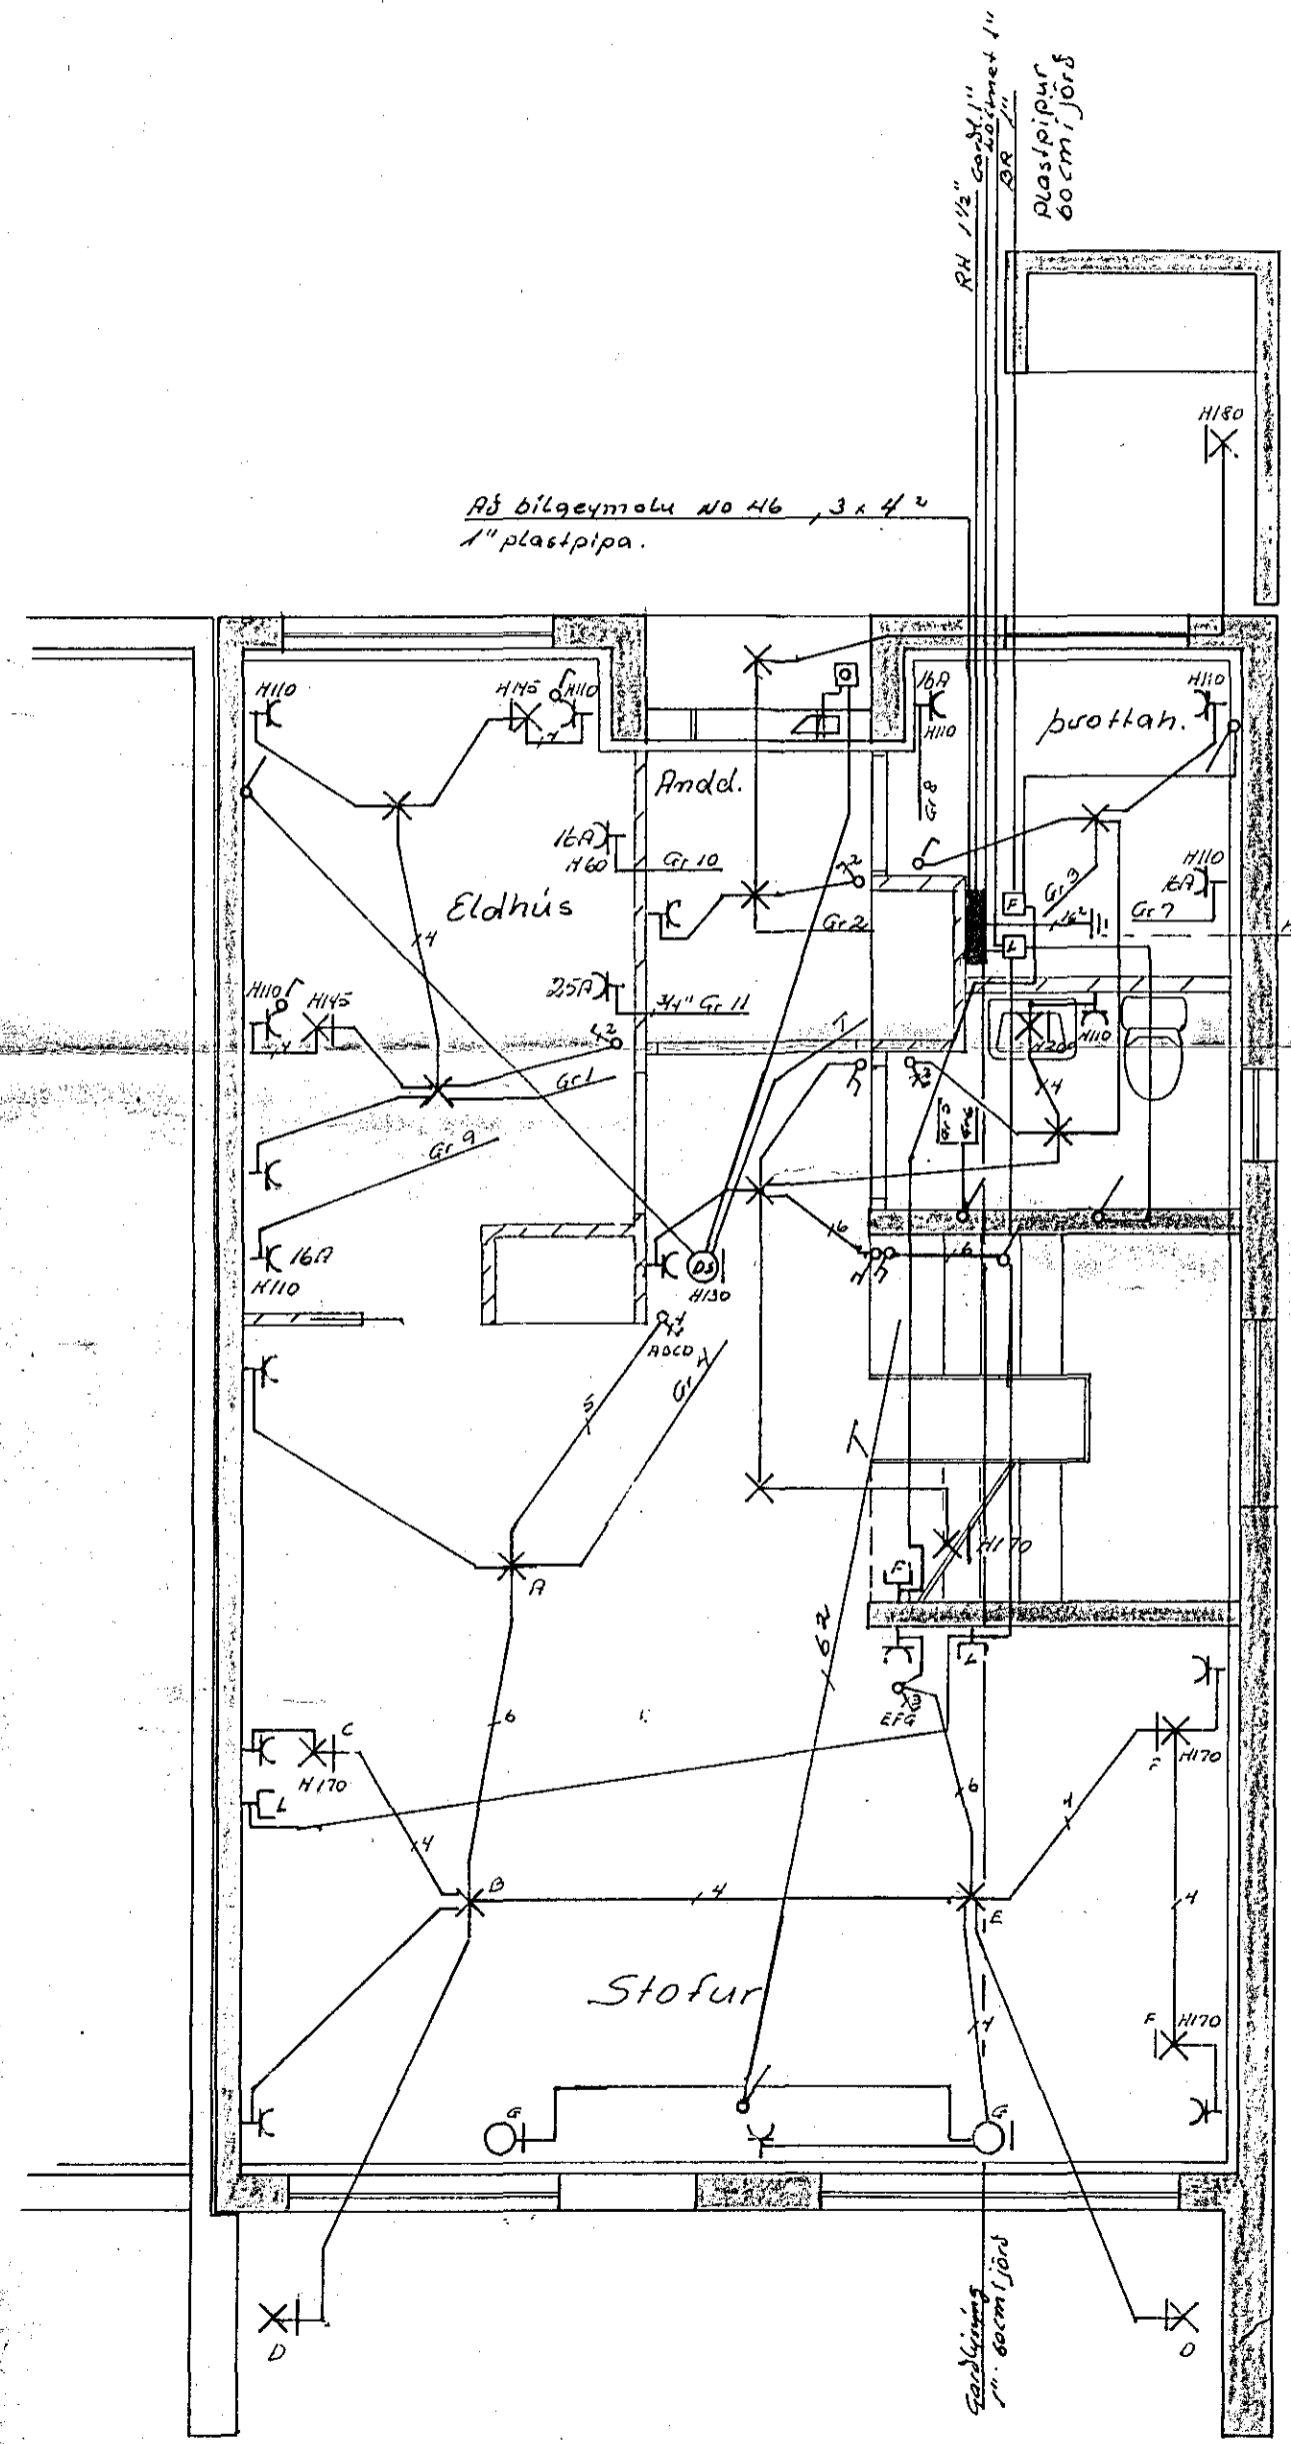

STEKKJARHVAMMUR 46	
RAFLAGNATEIKNING	M 1:50
TEIKN NR 013	BL1 AF 2
JON OG JENS S 54160 52829	T. 07-82/6