
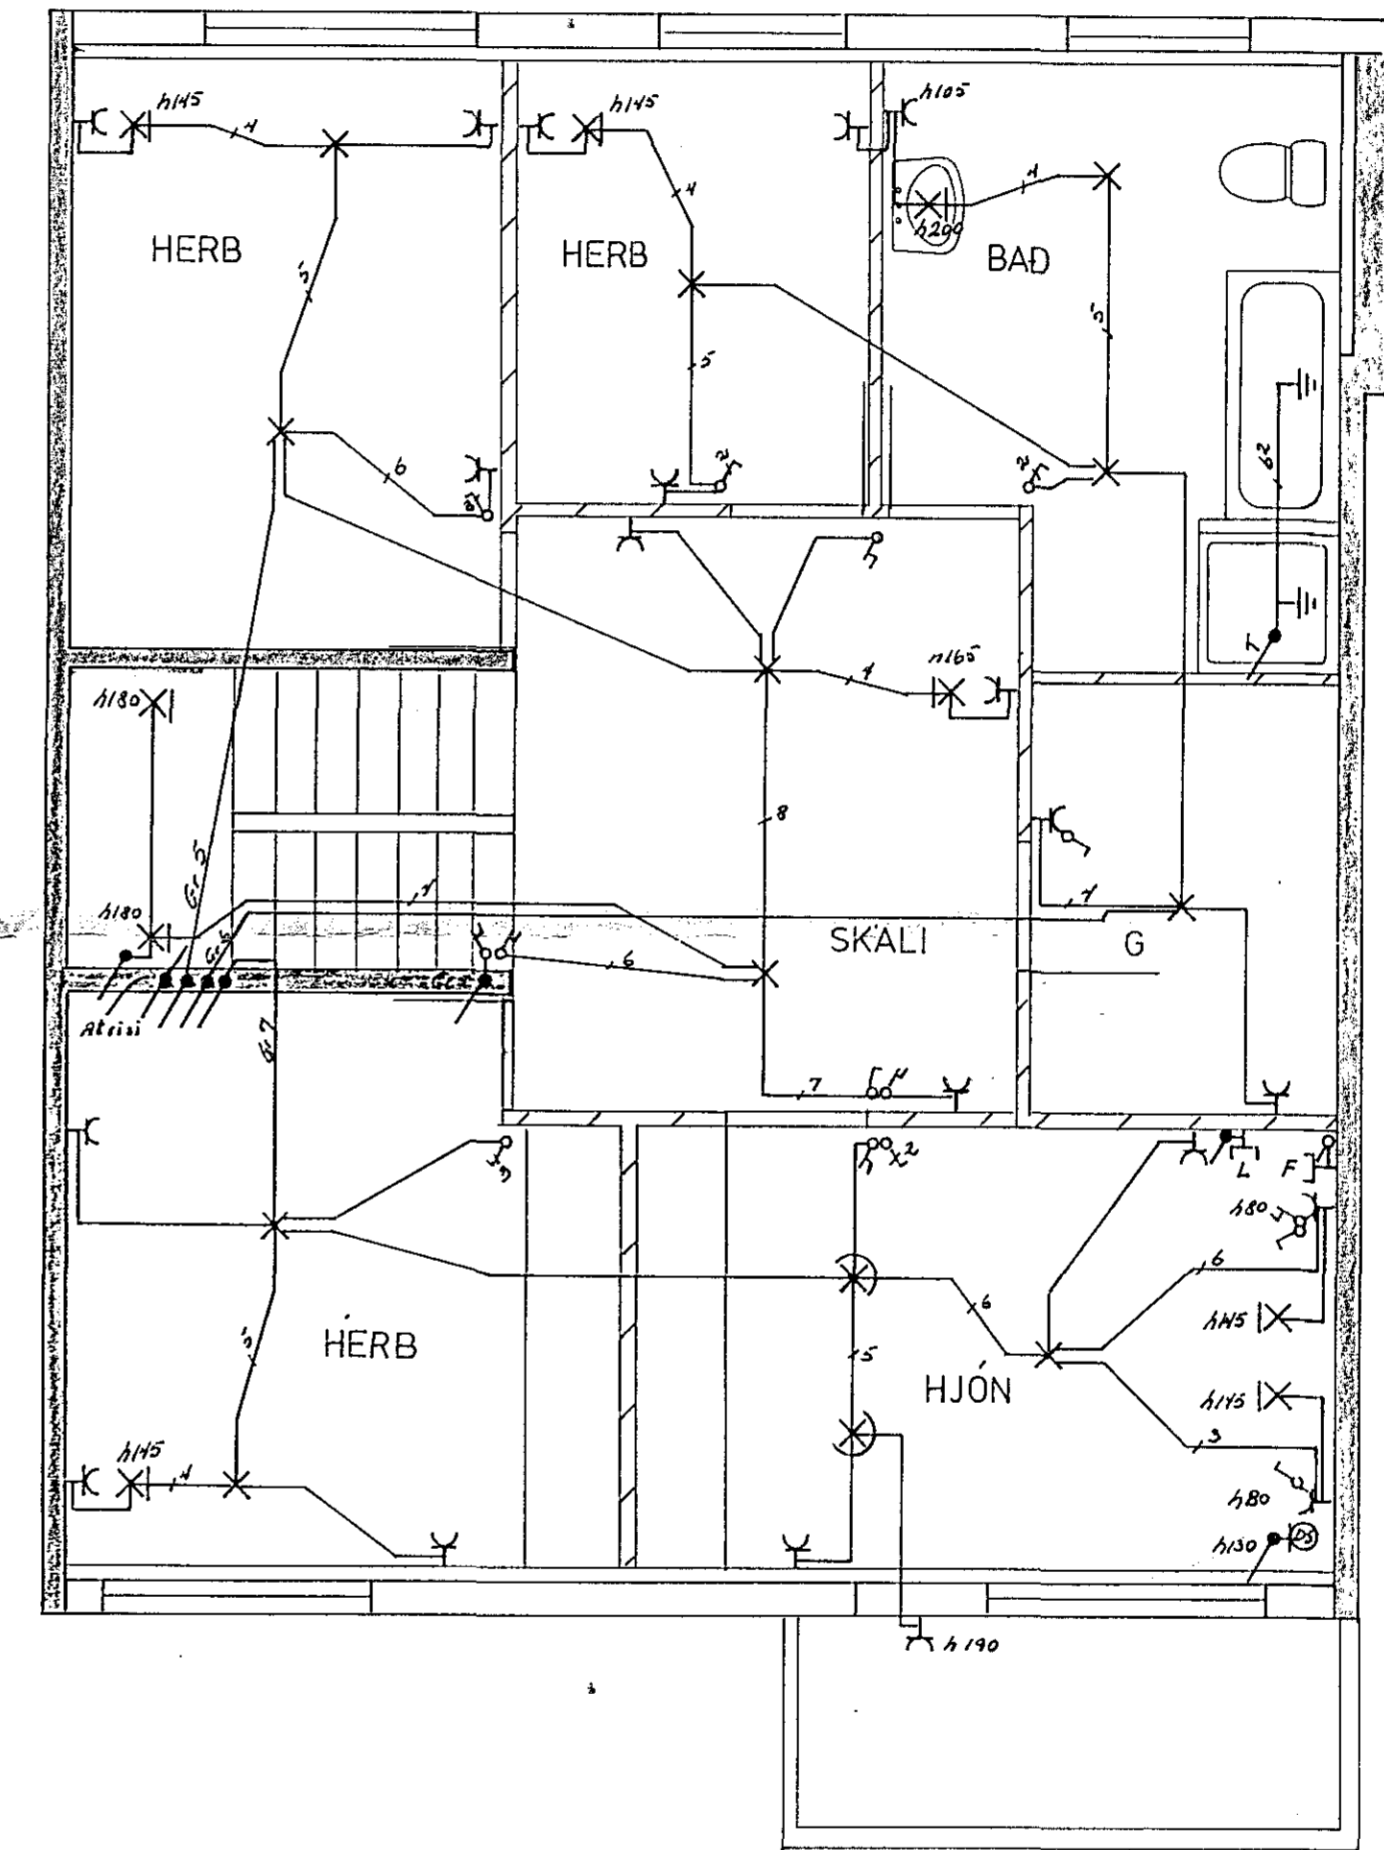


Mál nr. 2926 Teikning nr. 2247
 Samþykkt þ. 9.5. 1984
 f.h. RAFVEITU HAFNARFJARDAR
Ólafur L. Halldórsson
 Eftirlitsmaður raflegrna

laetök samþykkt 9/8/1984
 Ó. L. RAFVEITU HAFNARFJARDAR
Hindur Halldórsson

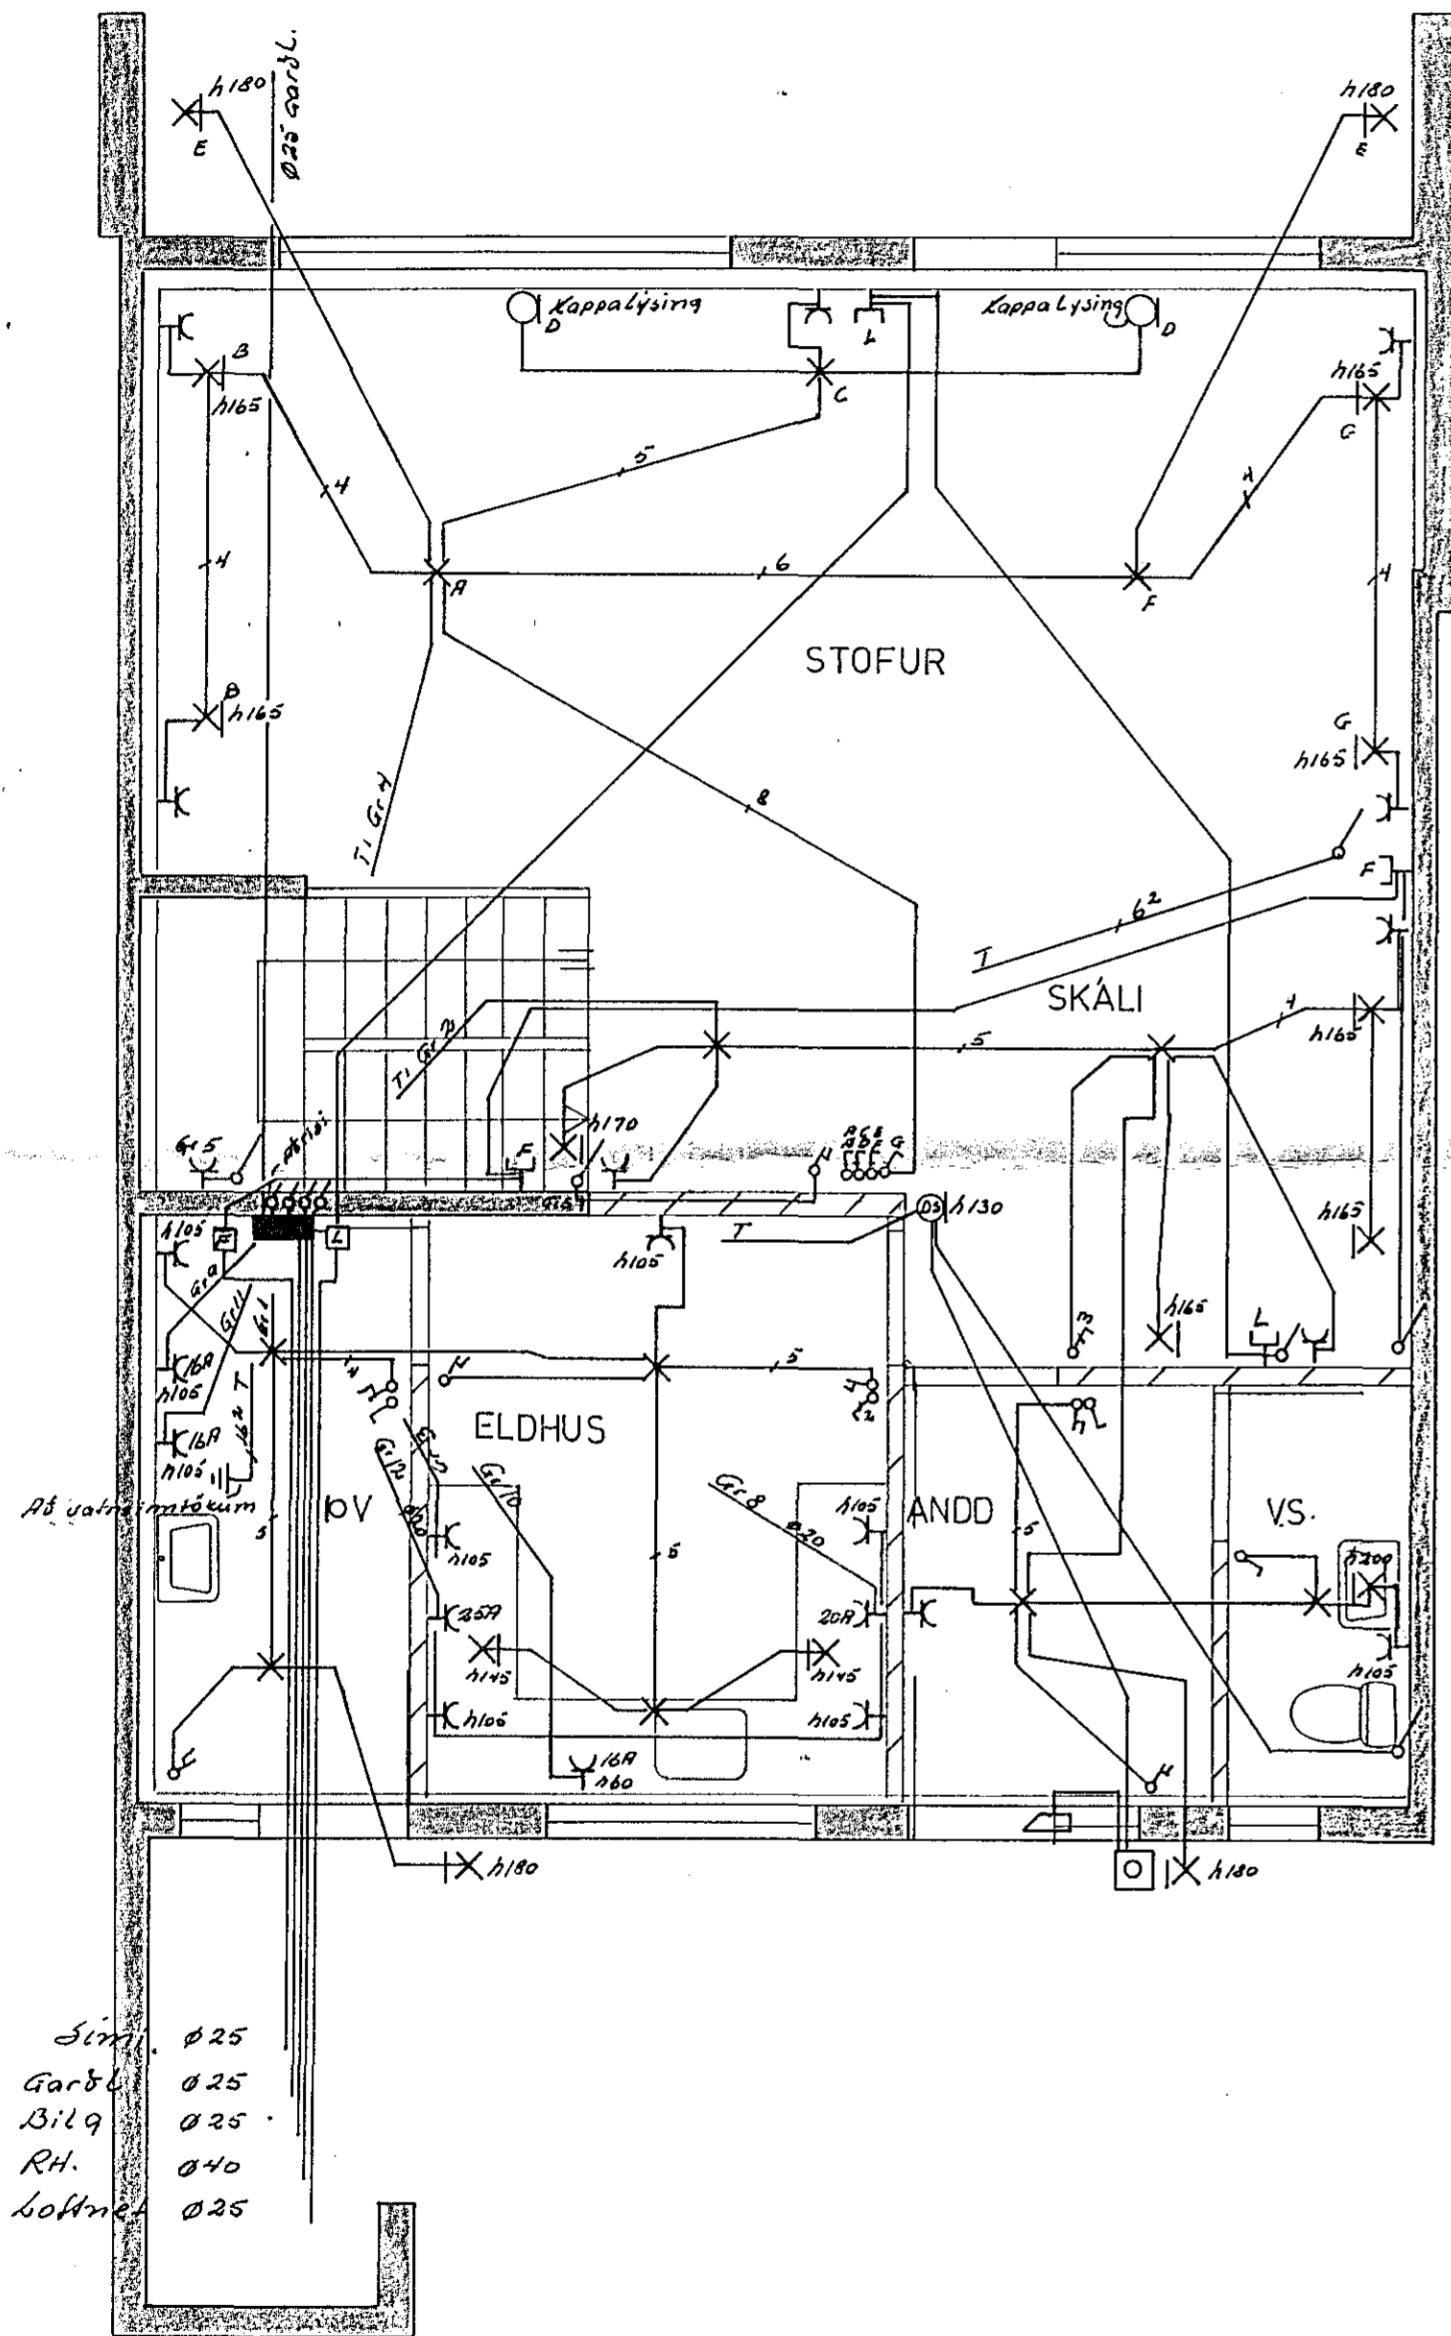

1	BREITING A SKIPULAGI		
NR.	BREYTING	DAGS	BR.
STEKKJARHVAMMUR 52			
RAFLÖGN		HANNAD	76
		TEIKNAD	76
		DAGS	05 84
		BLAD	1 AF 2
		KVARDI	1 50
		VERK NR.	070

Jens Halldórsson S. 52829