
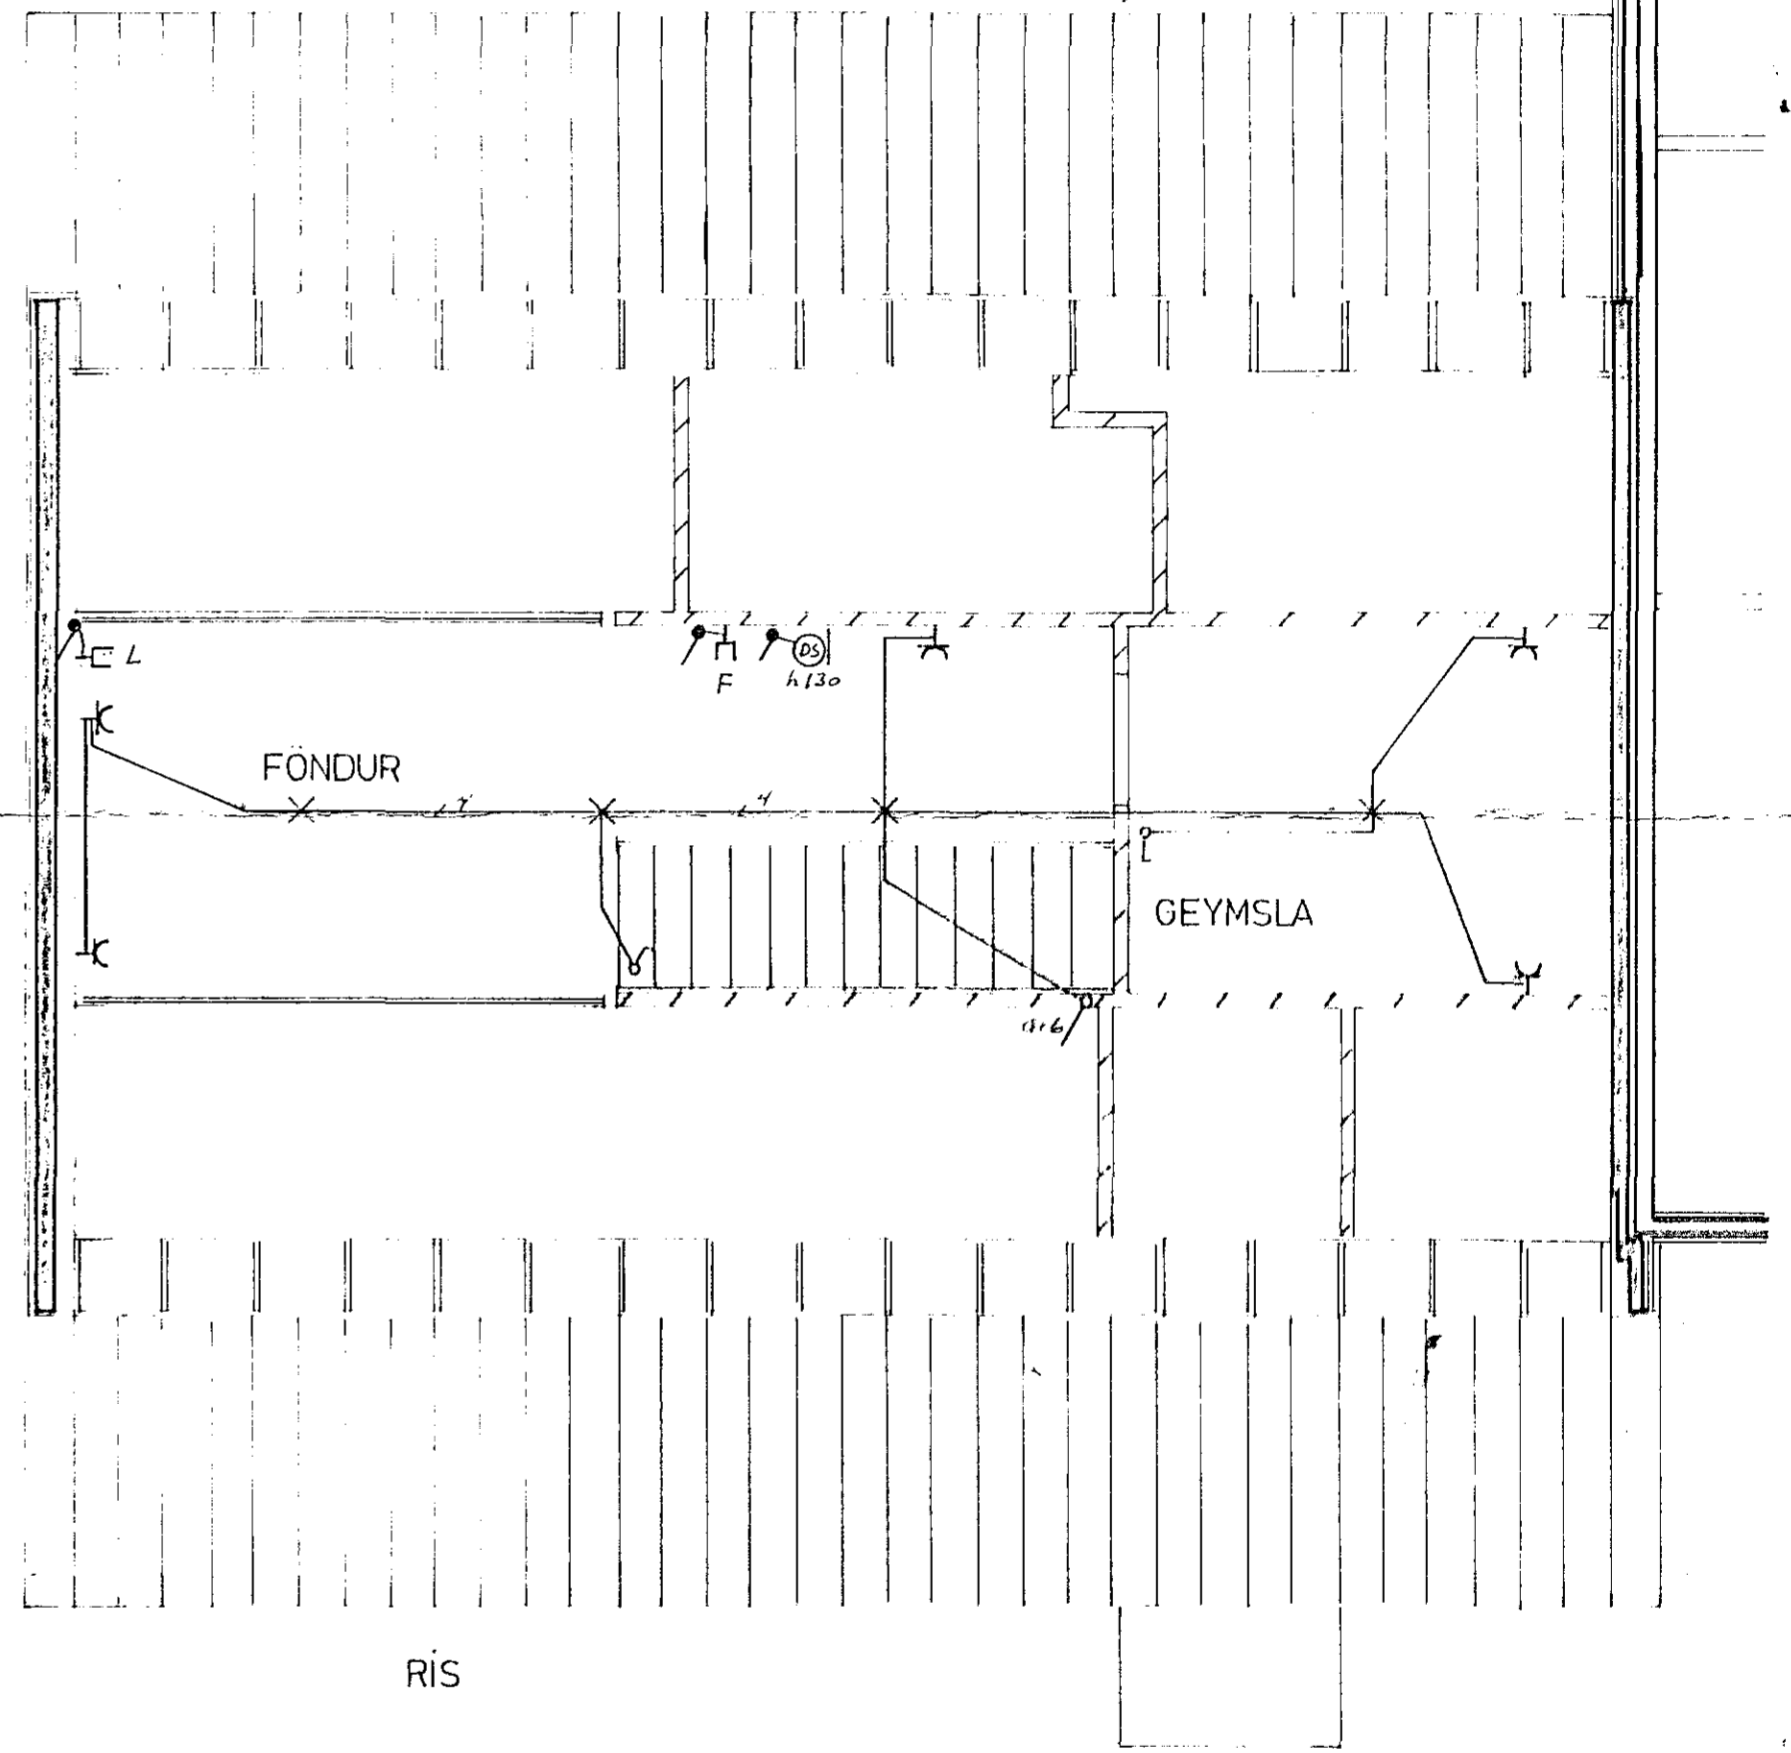


Músavita nr. 2728 Teikning nr. 2243  
 Samþykkt þ. 10. 4. 1984  
 l.h. RAUFVEITU HAFNARJARDAR  
*Albert Kristjánsson*  
 Eftirlitsmaður rafhlagna

Inntök samþykkt 9. 11. 1984  
 l.h. RAUFVEITU HAFNARJARDAR  
*Albert Kristjánsson*

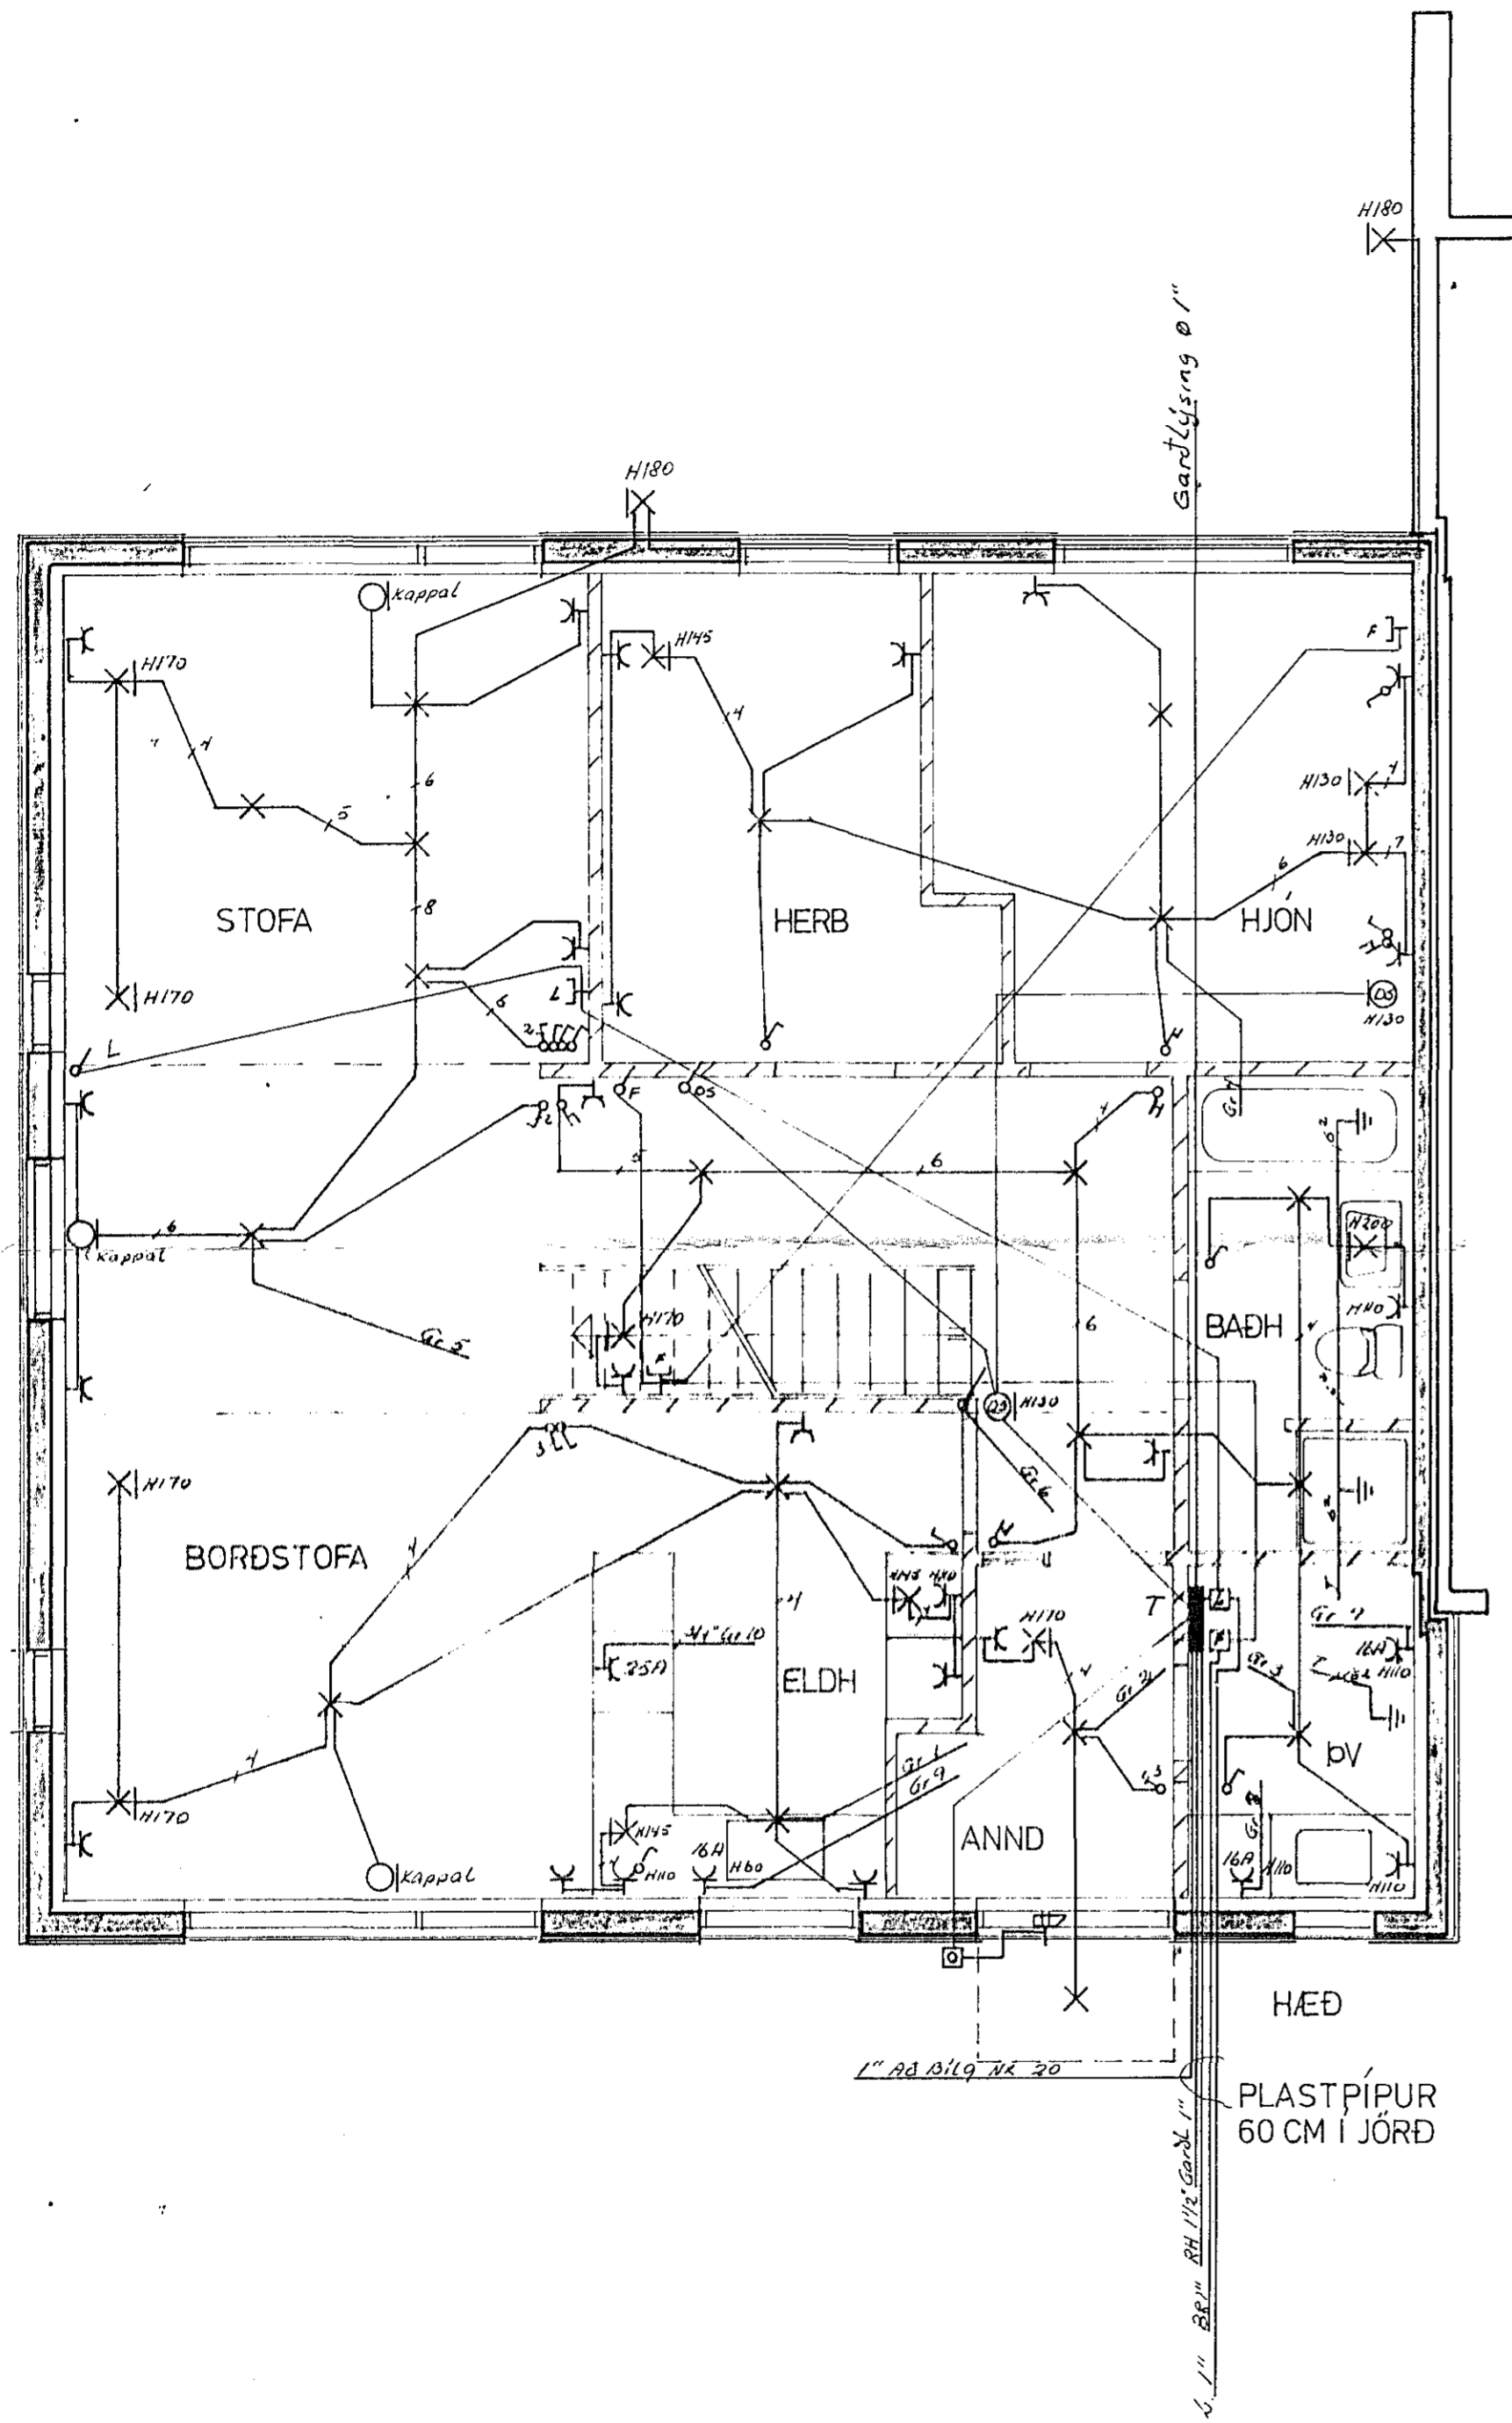

STEKKJARHVAMMUR 56	
RAFLAGNATEIKNING	M 1 : 50
TEIKNING NR 072	BL 1 AF 2
JÓN OG JENS S 54160 OG 52829	TEIKN JE 03 84