
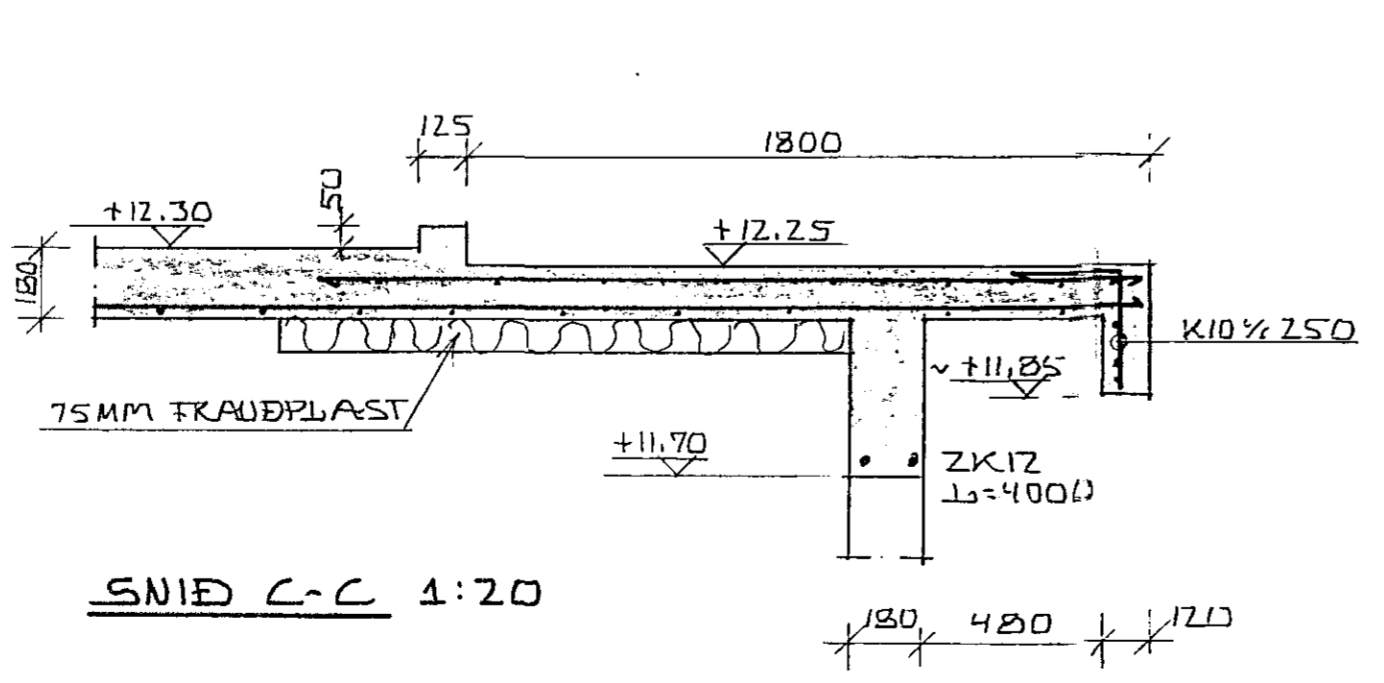


JÄRNBINDING VEGGA
GRUNNMYND 1:50

JÄRNBINDING LOFTPLÖTU
GRUNNMYND 1:50

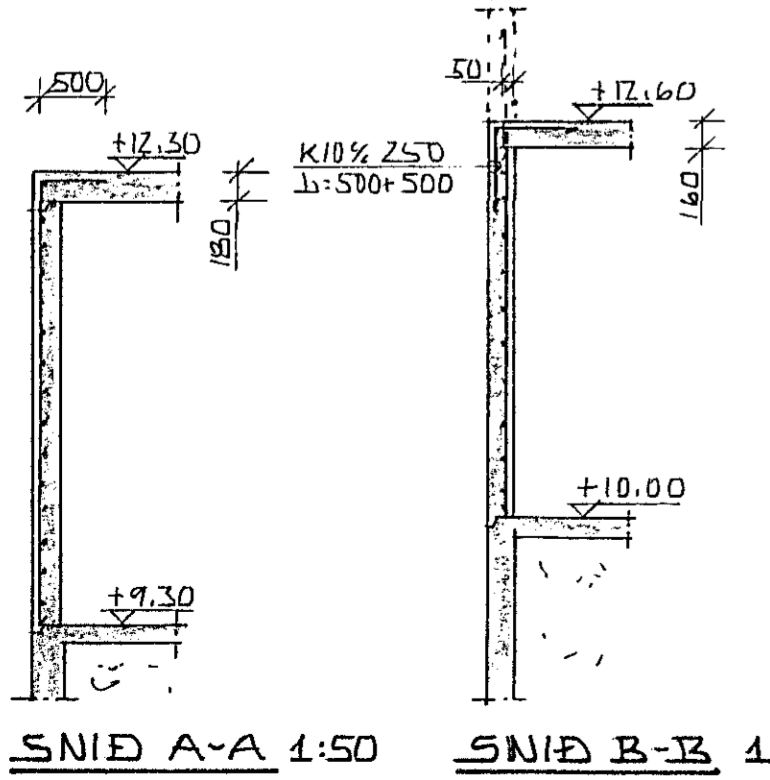

SNID A-A 1:50 SNID B-B 1:50

SNID C-C 1:20

SKÝRINGAR OG FL. SJÁ TEIKN. NR. - 01

12 AUG 1991



BREYTT 07-08 -91 KS	DAGS. 03-07-91
SUEURGATA 56, HAFNARFIRÐI.	HANNAÐ KS
JÄRN I VEGGI OG PLÖTU YFIR KJALLARA	TEIKNAD KS
MÆLIKVARÐI: 1:50, 1:20	VERK NZ FLOKKUR
KRISTJANSTEFANSSON TEKNIPRÆBINGUR F.T.F.I.	9104-01
REIÐJAVIKURVEGI 6B, HAFNARFIRÐI, SÍMI 652100	TEIKN. NR.
	-03