



1 YTRI BRUN UTVEGGJA
KOMI EINFÖLD GRIND
K10°30 LÖBRET
K10°20 LÄRETT

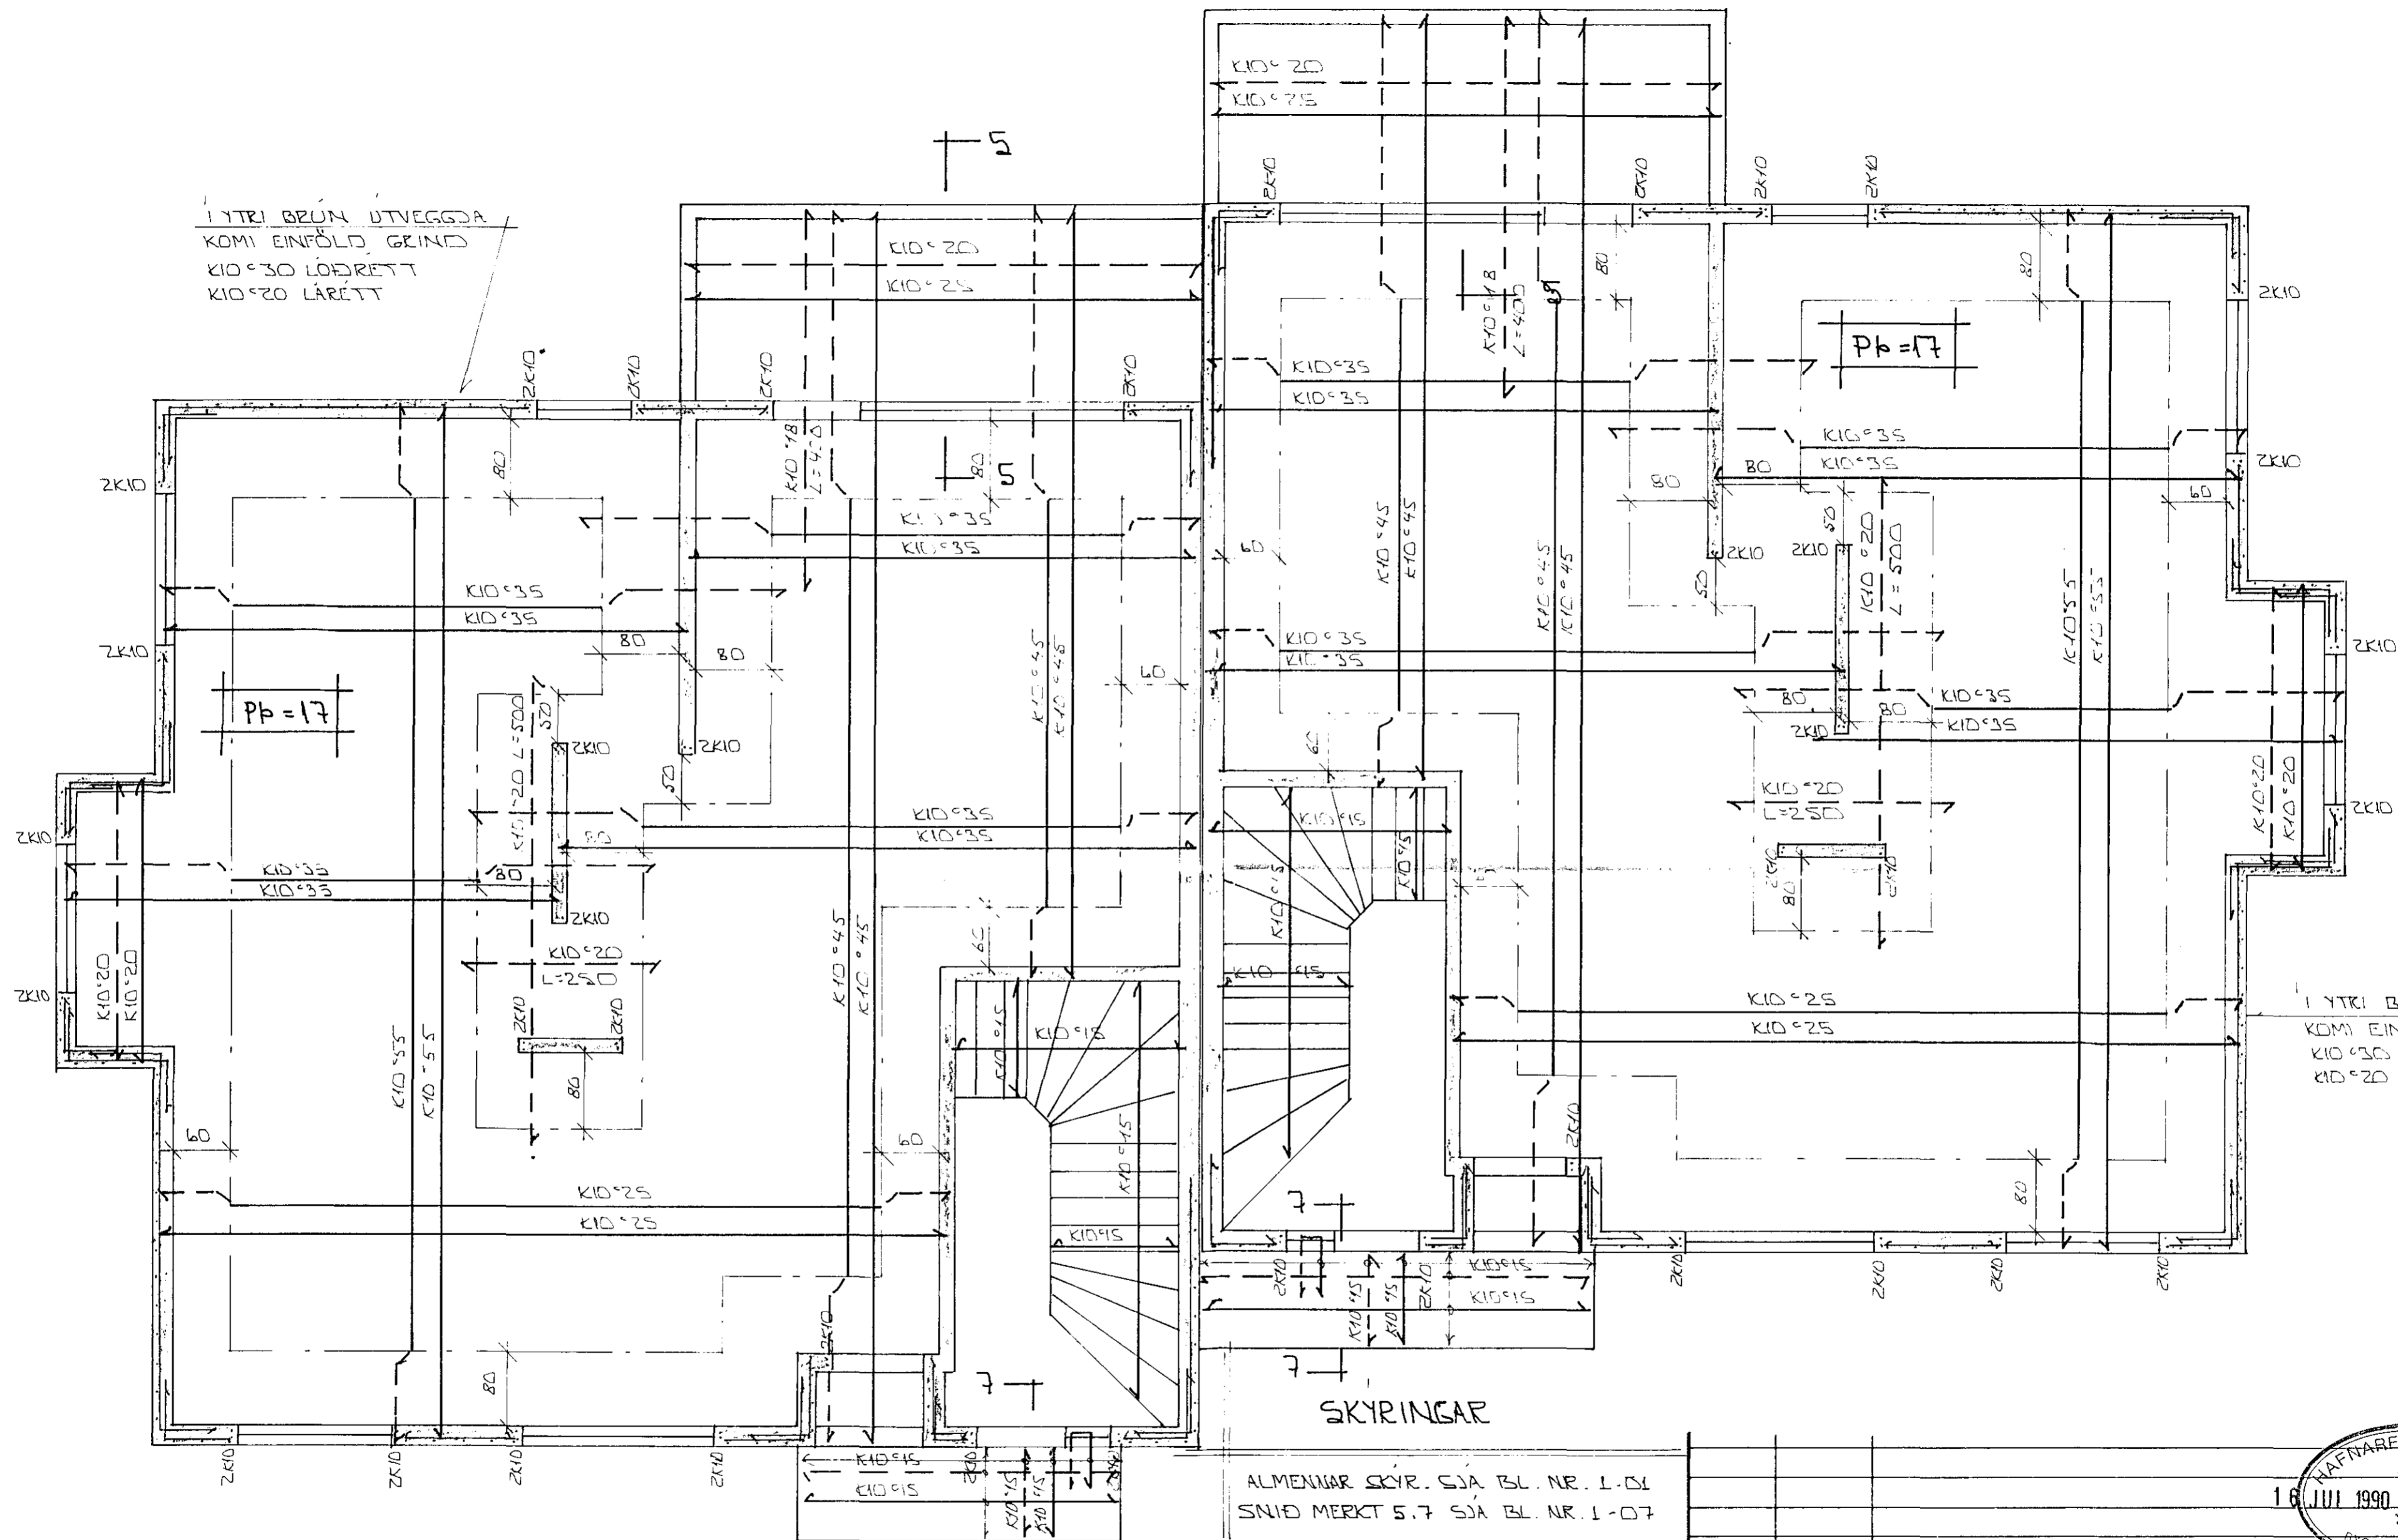

GRUNNMYND 1:50

ALMENNINGAR SKYR. SJA BL. NR. 1-01
SNID MERKT 5.7 SJA BL. NR. 1-07

STEYPA:
 $S > 250$
 $VS \leq 0.5$
 $LOFT \geq 6\%$
 $SEMENT \geq 300 \text{ KG/M}^3$

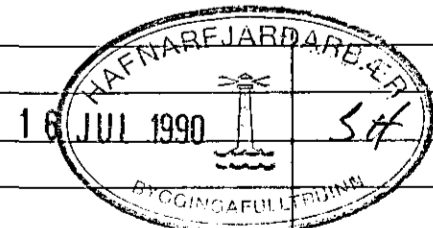

BR NR	DAGS	EDLI BREVTINGAR	SIGN.
SUNDURGATA 104 OG 106 HAFNARFJÖRÐUR			DAGS JÚL '90
BENDING VEGGJA L.HÆÐ OG PLOTU YFIR L.HÆÐ.			HANNA
MELIKV. 1:50			TEIKNAR
SIGURÐUR ÞORLEIFSSON TEKNIFRÆÐINGUR F.T.F.I.			VERK NR 8950
STRANDGÖTU 11 HAFNARFJÖRÐUR SÍMI 54751			BLAD NR. L-05