


1 YTRI BRUN UTVEGGA
KOMI EINFOLD GRIND
K10°30 LÖBRET
K10°20 LARETT

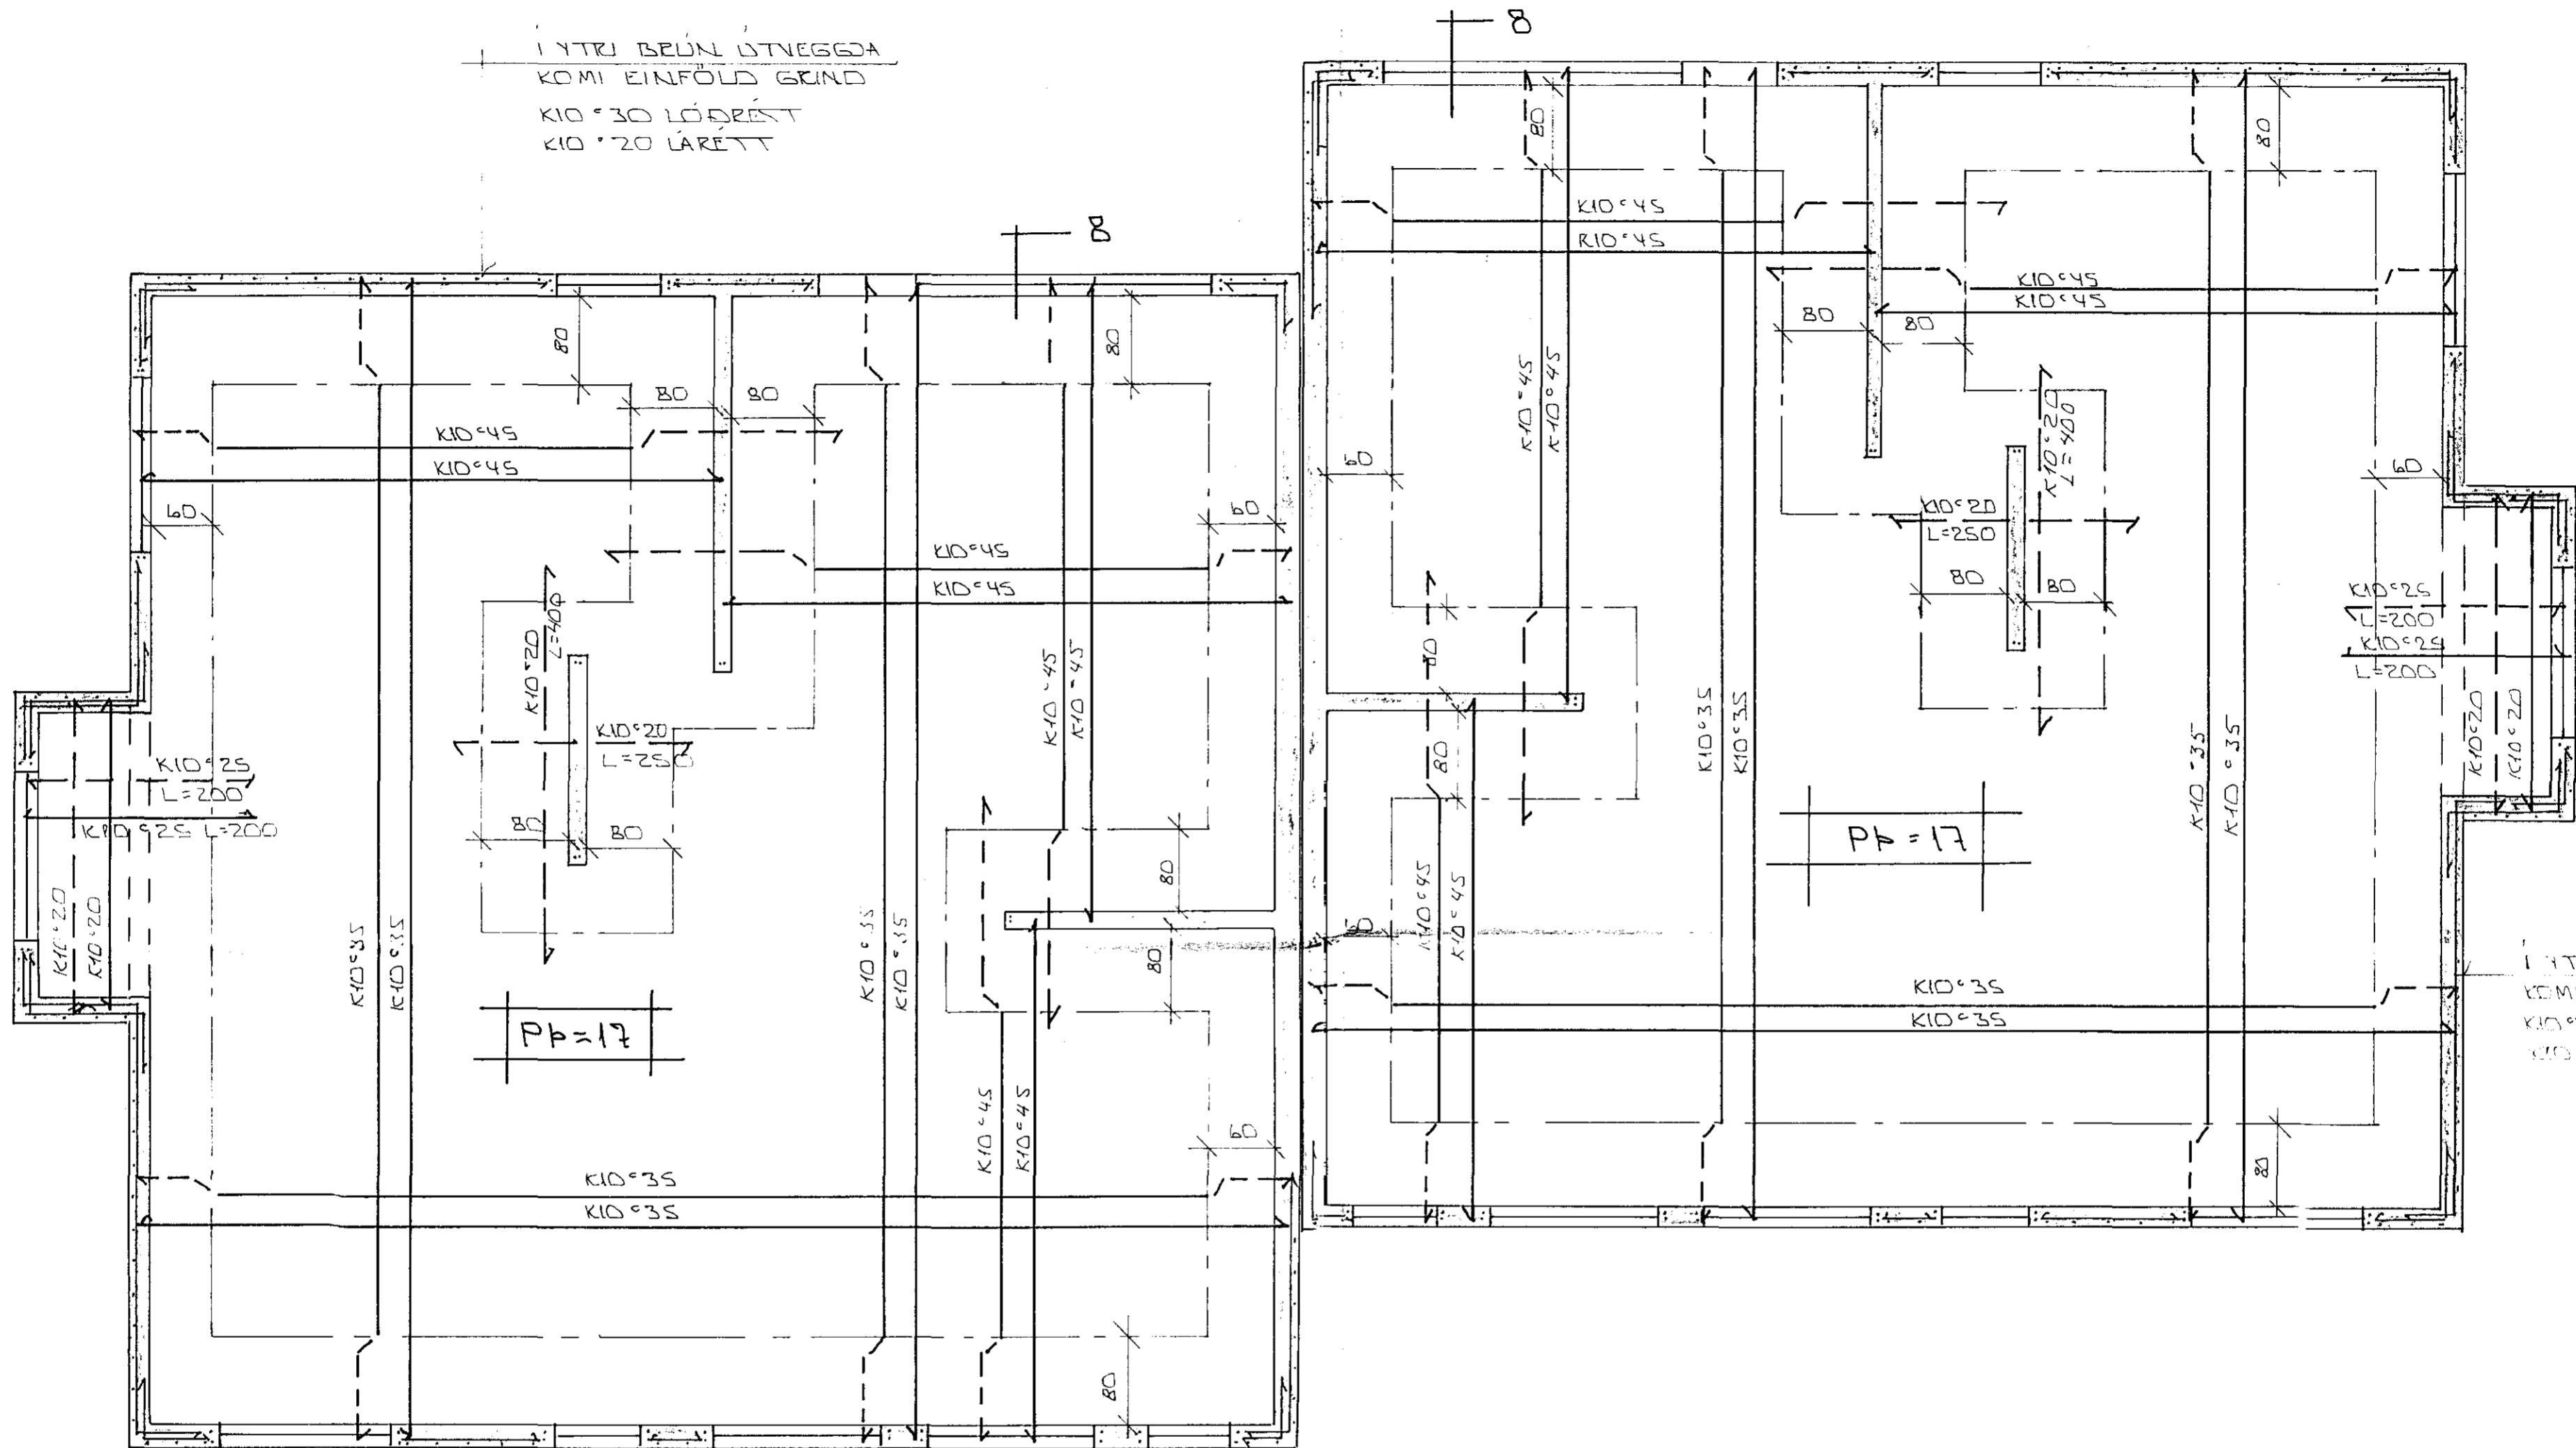

1 YTRI BRUN UTVEGGA
KOMI EINFOLD GRIND
K10°30 LÖBRET
K10°20 LARETT


GRUNNMÝND 1:50

SKÝRINGAR:

ALMENNAR SKÝRINGAR SJA BL. NR. 1-01
SNID MERKT 8 SÁ. BL. NR. 1-07.

STEYPA:

S > 250
VS ≤ 0.5
LOFT ≥ 6%
SEMENT ≥ 300 KG/M³

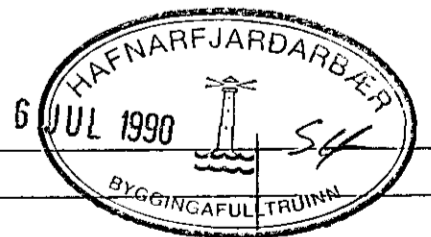

BR. NR.	DAGS	EDLI BREVTINGAR	SIGN.
		SUÐURGATA 104 DG 106 HAFNARFIRÐI	DAGS JÚLÍ '90
		BENDING VEGGJA Á 2. HÆÐ OG PLOTU YFIR 2. HÆÐ.	HANNA
		MELIKV. 1:50	TEIKNAD
		SIGURÐUR ÞORLEIFSSON TEKNIFRÆÐINGUR F.T.F.I.	VERK NR. 8950
		STRANDGÖTU 11 HAFNARFIRÐI SÍMI 54751	BLAD NR. L-06