


1 YTRI BRUN UTVEGGJA  
KOMI EINFÖLD GRIND  
K10°30 LÖÐRETT  
K10°20 LÄRETT

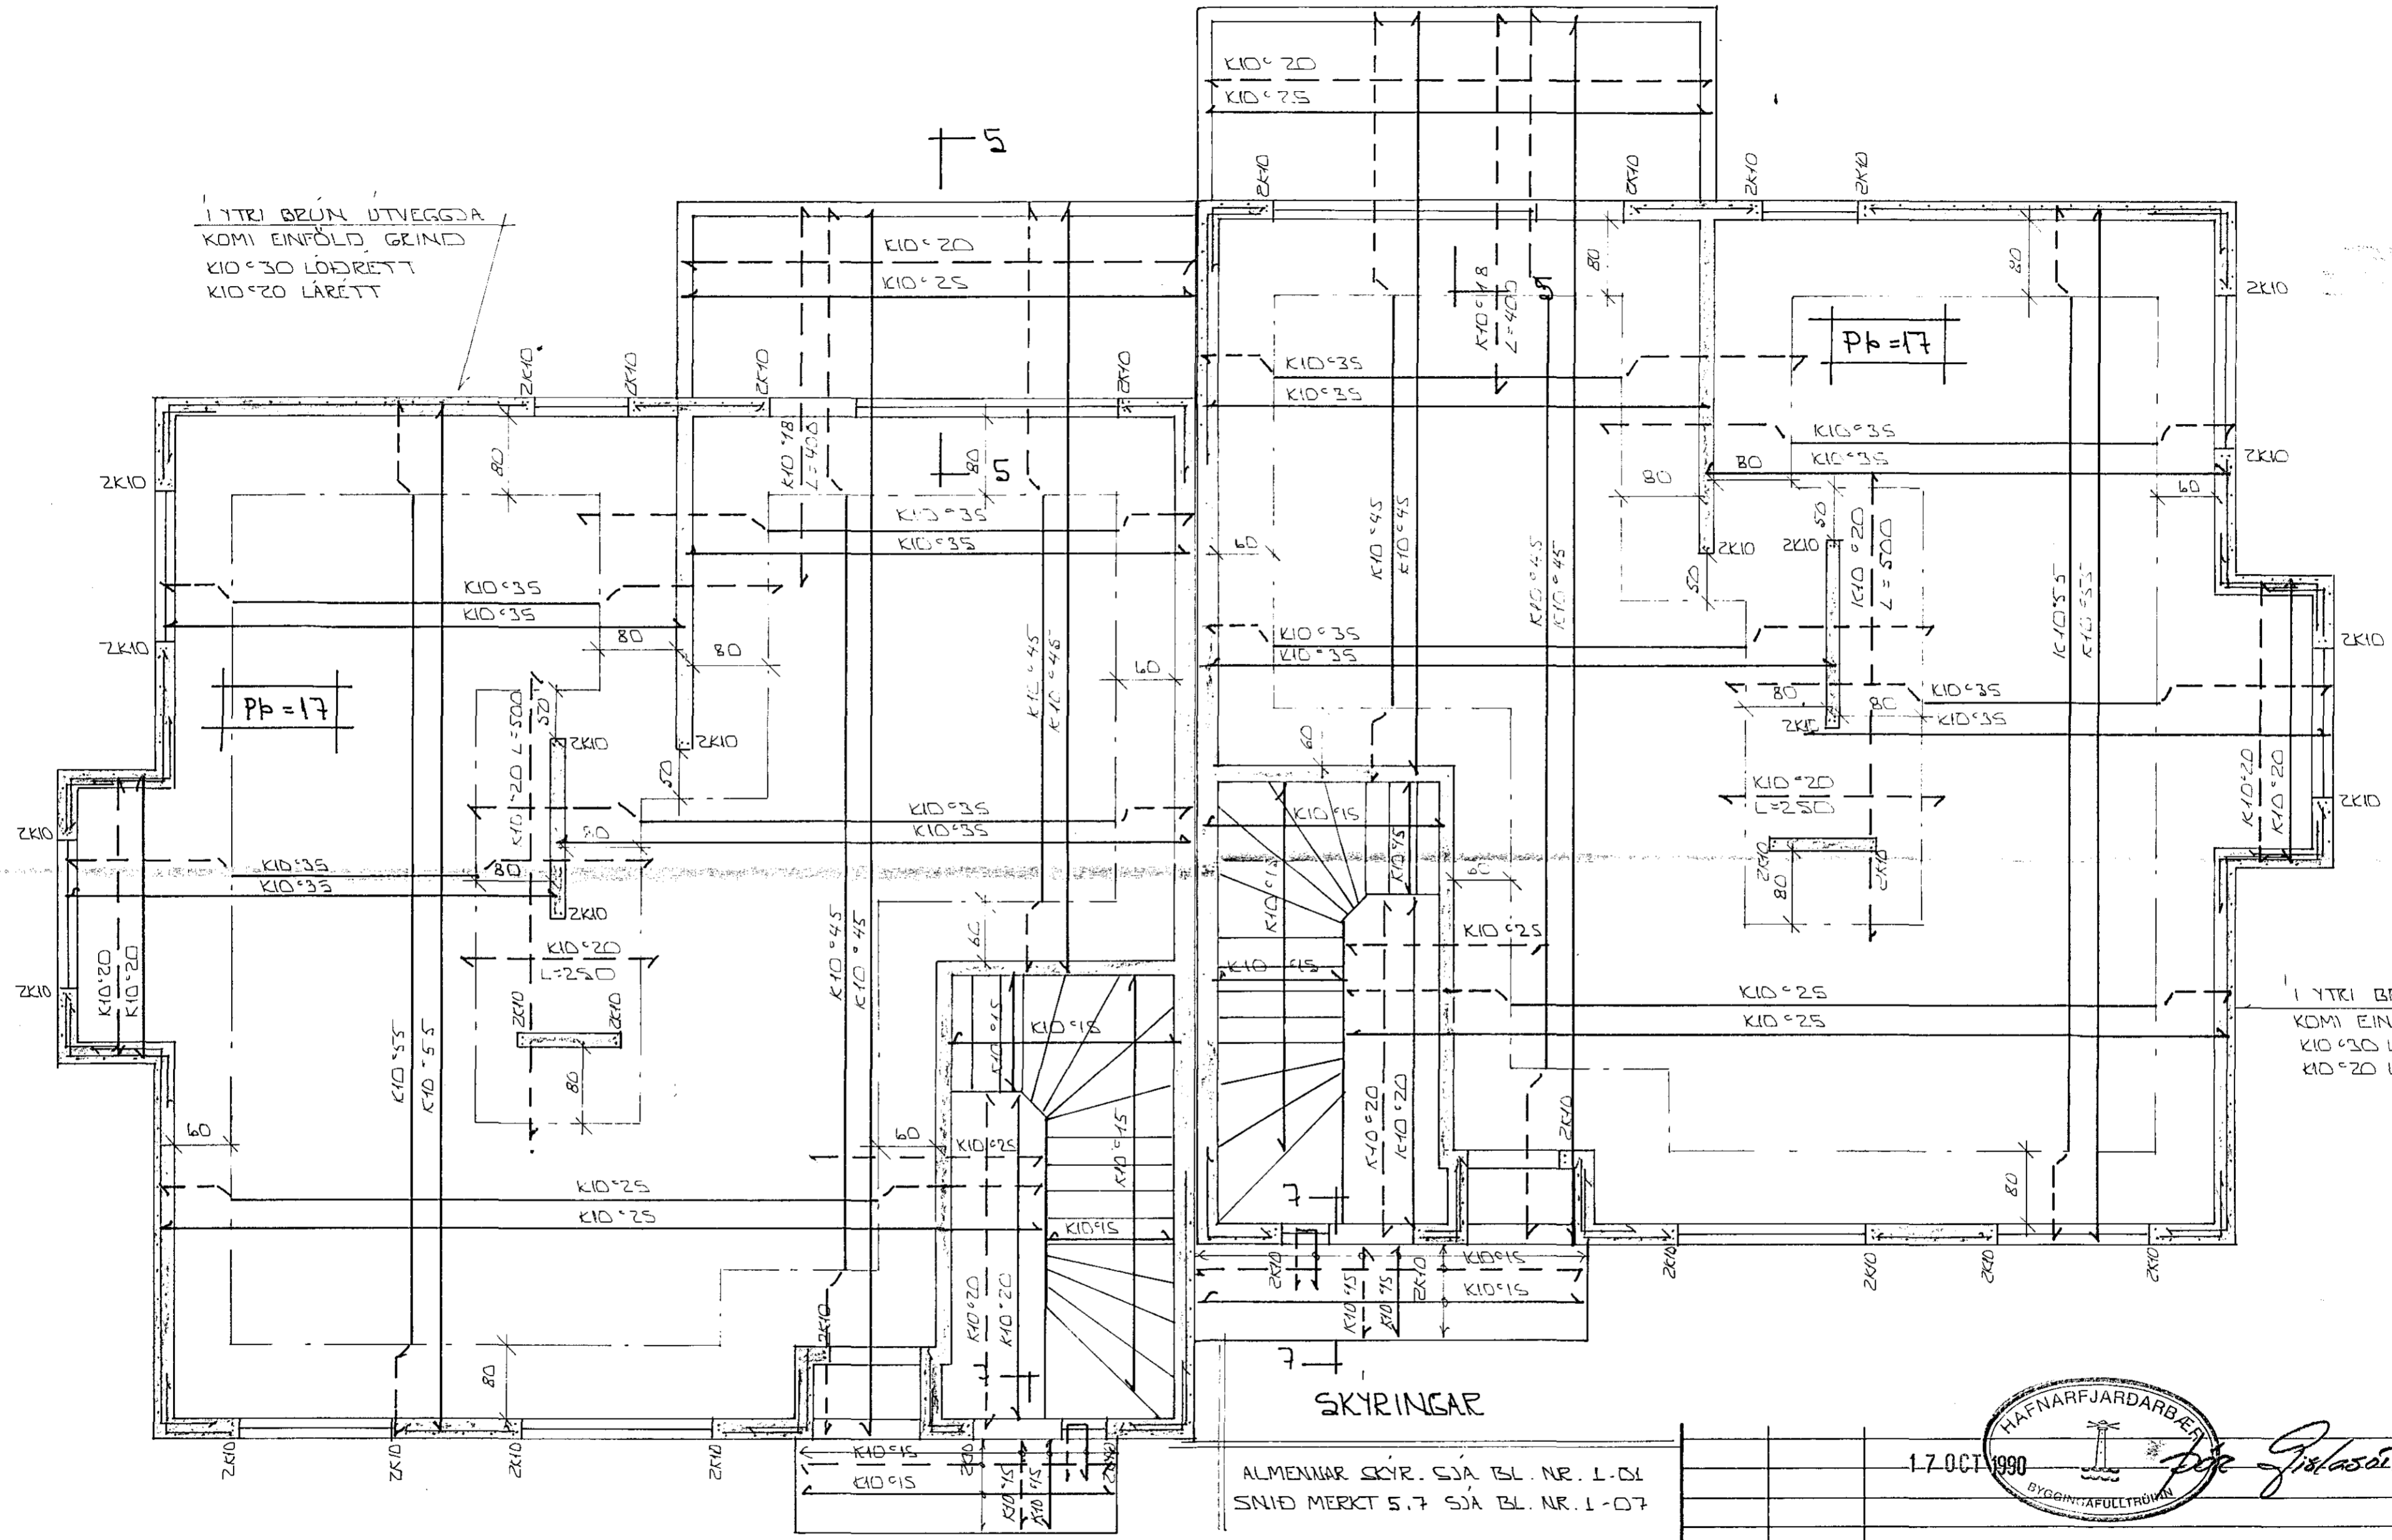

GRUNNMÝND 1:50


SKYRINGAR

ALMENNAR SKYR. SJA BL. NR. 1-D1  
SNIÐ MERKT 5.7 SJA BL. NR. 1-D7

STEYPA:

- S > 250
- VS ≤ 0.5
- LOFT ≥ 6%
- SEMENT ≥ 300 KG/M<sup>3</sup>

17 OCT 1990

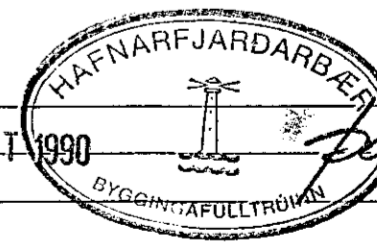

*Þórunn Jónsdóttir*

BR. NR.	DAGS	EDLI BREVTINGAR	SIGN.
		SLEÐURGATA 104 OG 106 HAFNARFJÆRI	DAGS JÚL '90
		BENDING VEGGJA L.HÆÐ OG PLOTU YFIR L.HÆÐ.	HANNAÐ <i>Þ.J.</i>
		MÆLIKV. 1:50	TEIKNAD. <i>Þ.J.</i>
		SIGURÐUR ÞORLEIFSSON TEKNIFRÆÐINGUR F.T.F.I.	VERK NR. 8950
		STRANDGÖTU 11 HAFNARFJÆRI SÍMI 54751	BLADNR. 1-05