


SNID 11 ~ 1:10

SNID 9 - 9 ~ 1:20
SJA BL. NR. 1-08



SNID 10 ~ 1:20

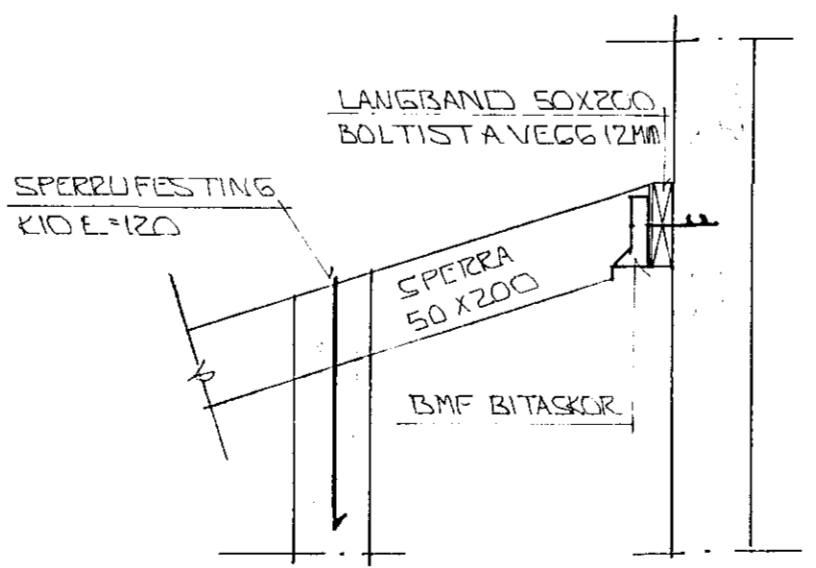

BR. NR.	DAGS	EDLI BREVTINGAR	SIGN.
SVEIÐRGATA 104 OG 106 HAFNARFIRÐI			DAGS OKT. '90
SNID OG SERMYNDIR ÞAKS			HANNAÐ
MÆLIKV. N: 20			TEIKNAD
SIGURÐUR ÞORLEIFSSON TEKNIFRÆÐINGUR F. T. E. I.			VERK NR. 8950
STRANDGÖTU 11 HAFNARFIRÐI SÍMI 54751/54755			BLAD NR. 1-09