



SÚLUR S1

M. 1:20

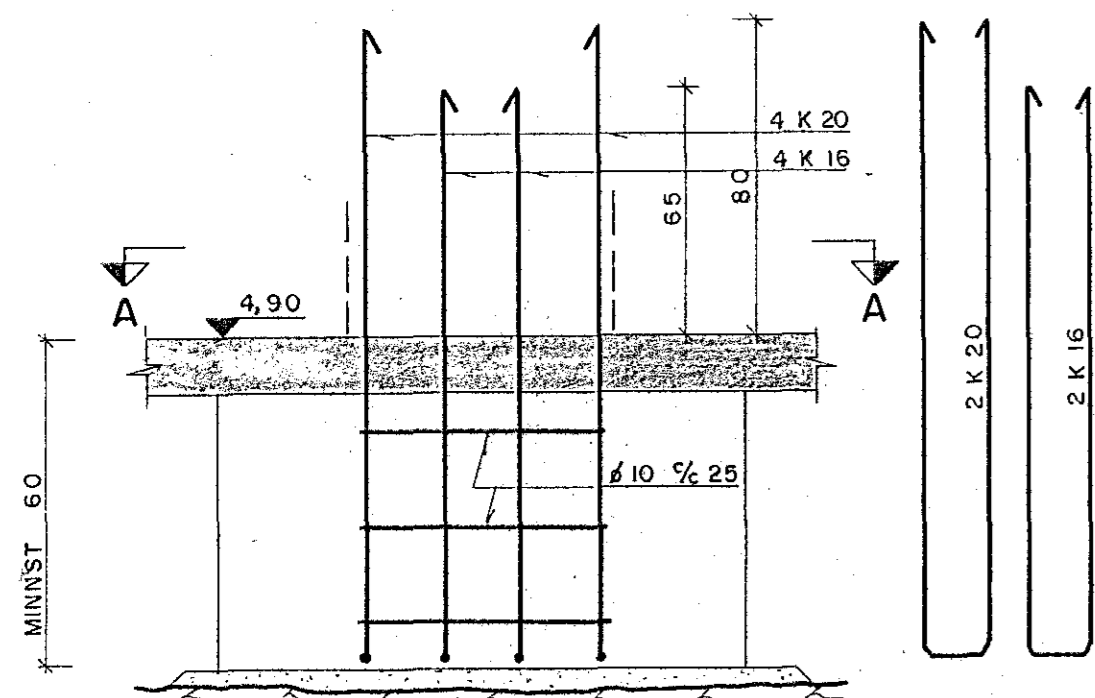


SNID A-A

M. 1:20

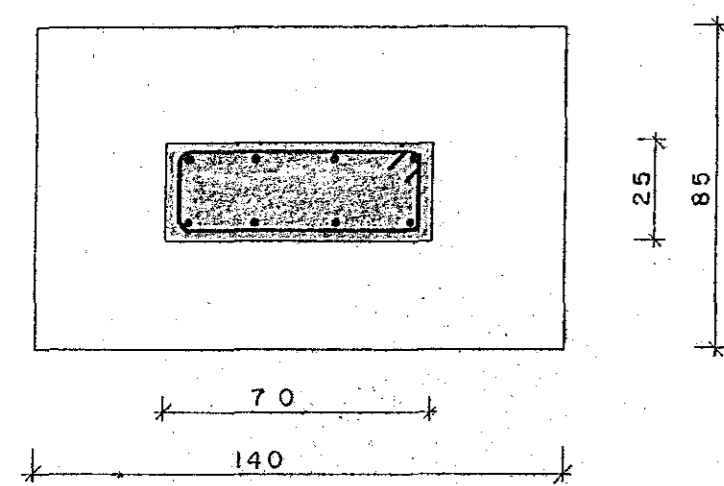


SÚLUR S2

M. 1:20

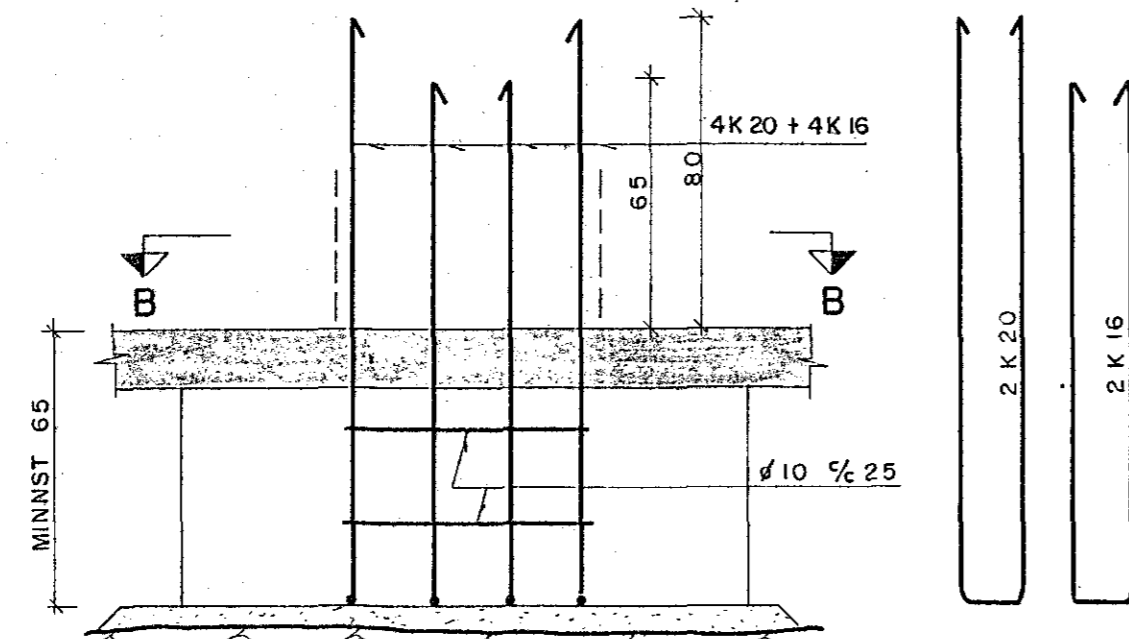


SNID B-B

M. 1:20

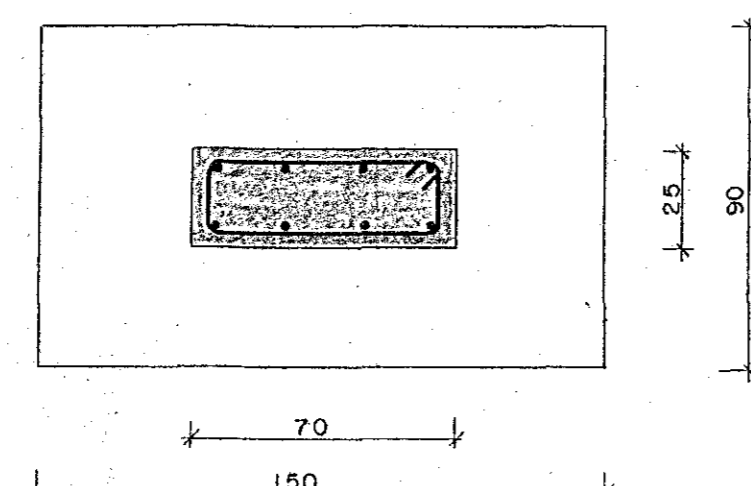


SÚLUR S3 OG S4

M. 1:20

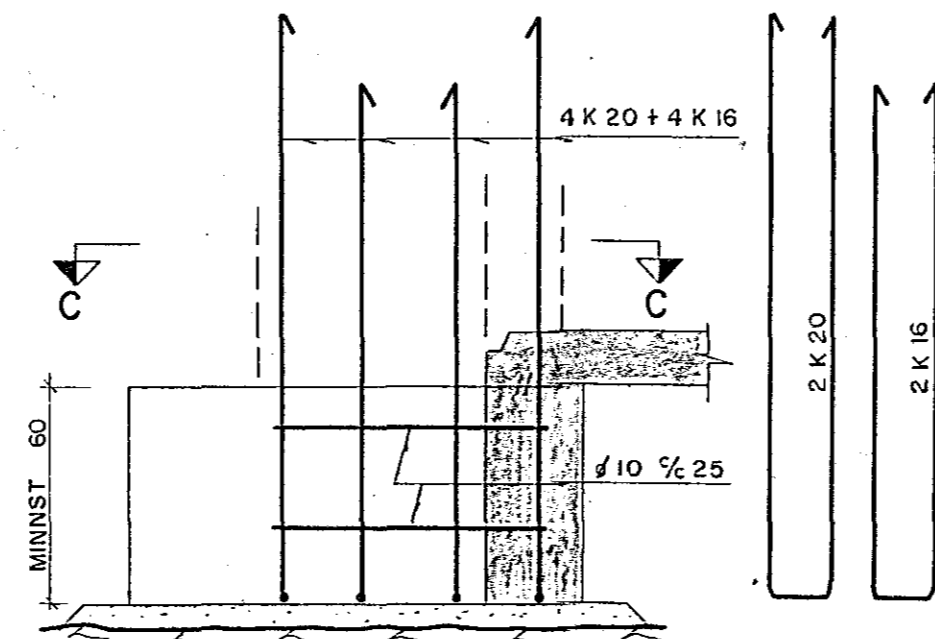


SNID C-C

M. 1:20

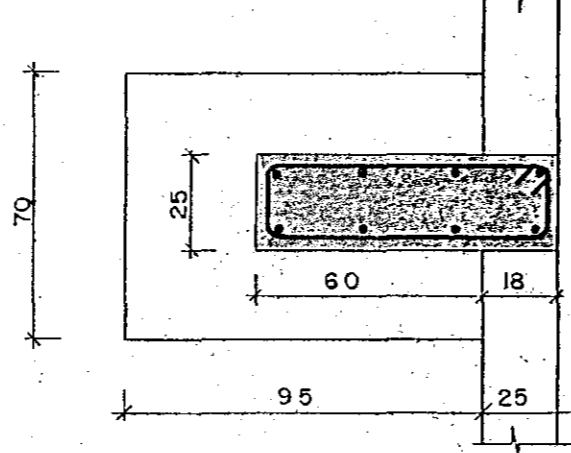


SÚLUR S5 OG S11

M. 1:20

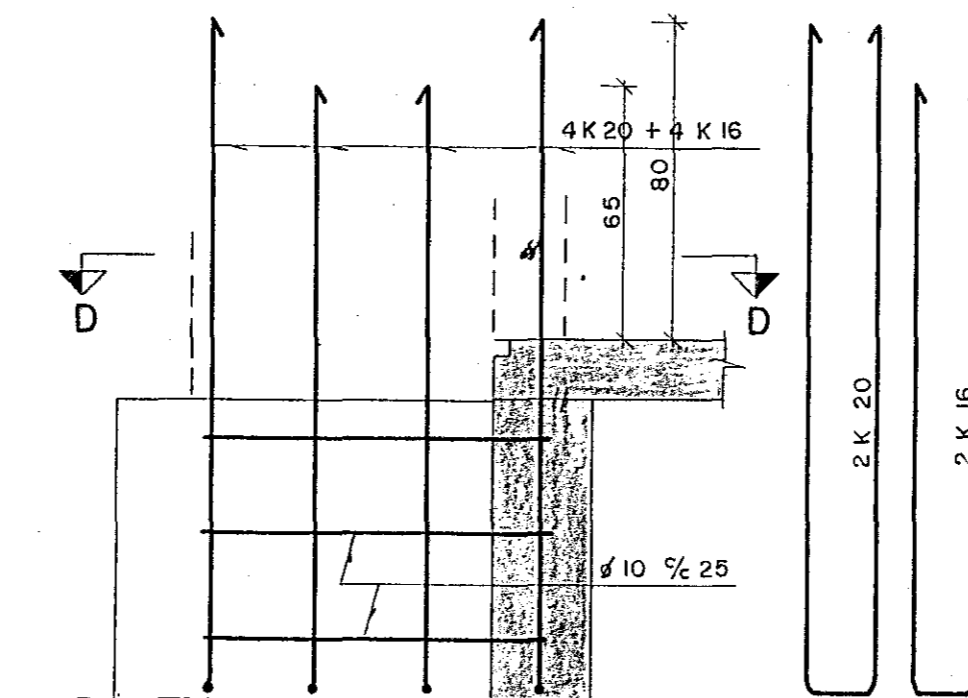


SNID D-D

M. 1:20

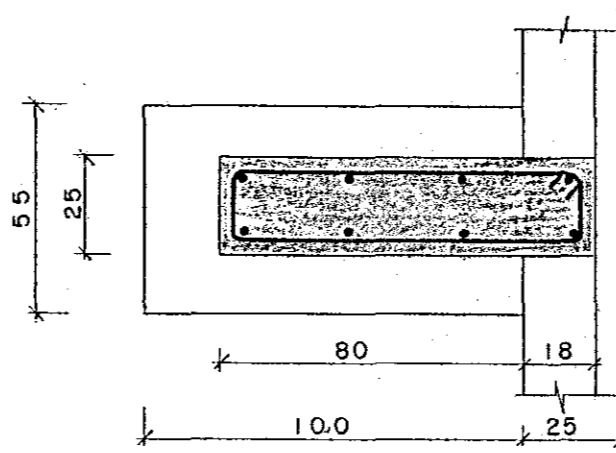


SÚLUR S6

M. 1:20

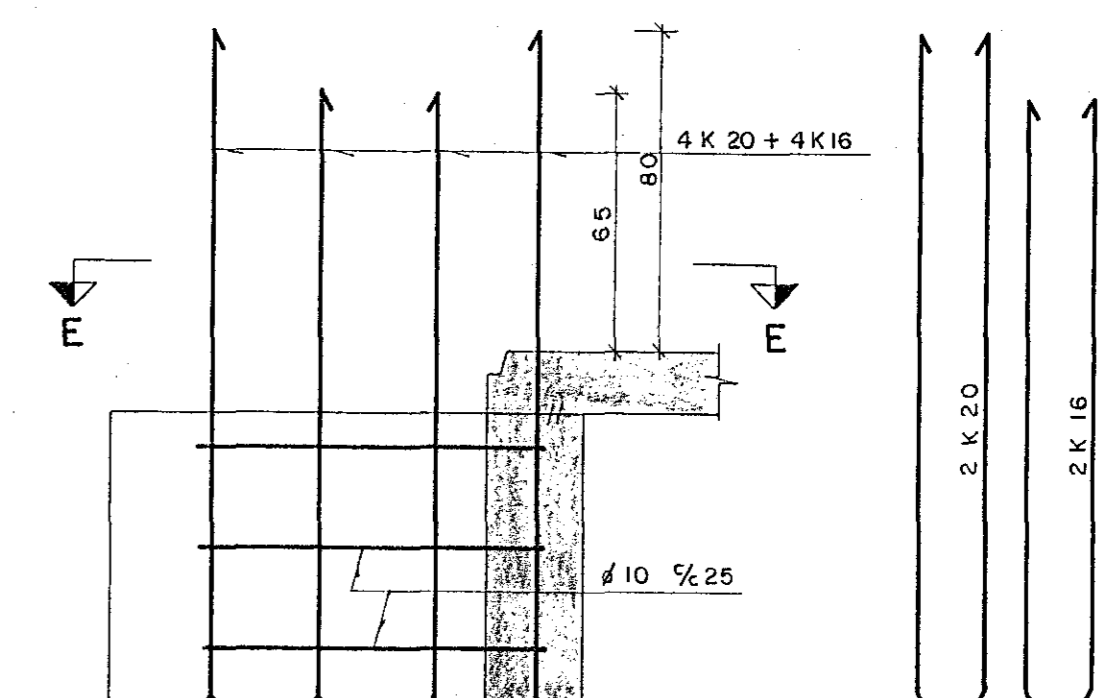


SNID E-E

M. 1:20

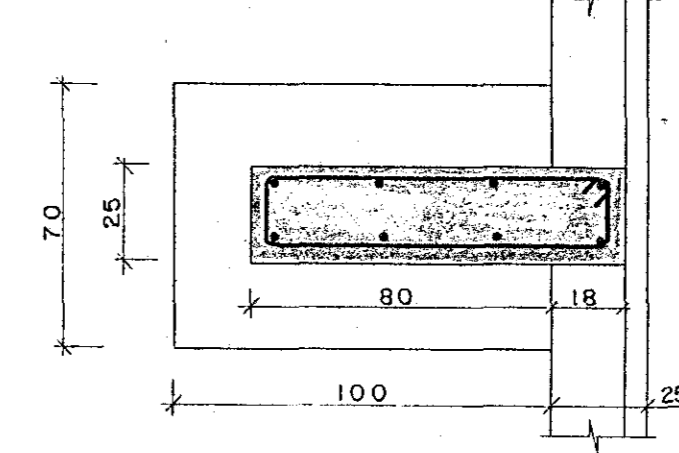


SÚLA S7

M. 1:20

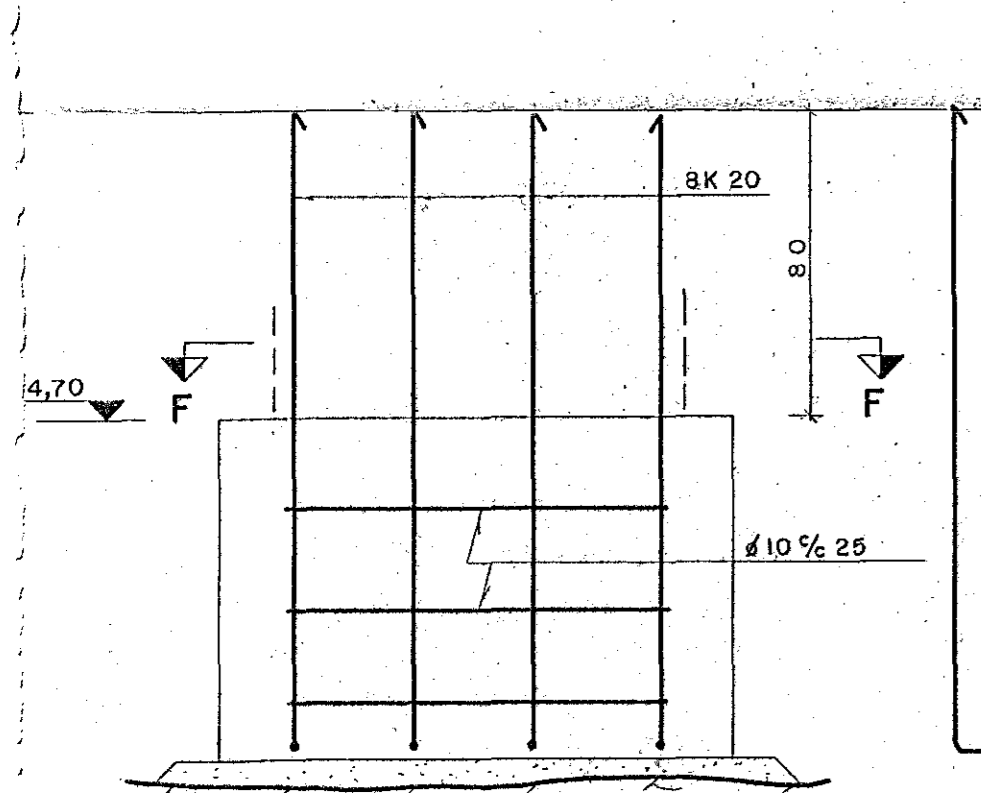


SNID F-F

M. 1:20

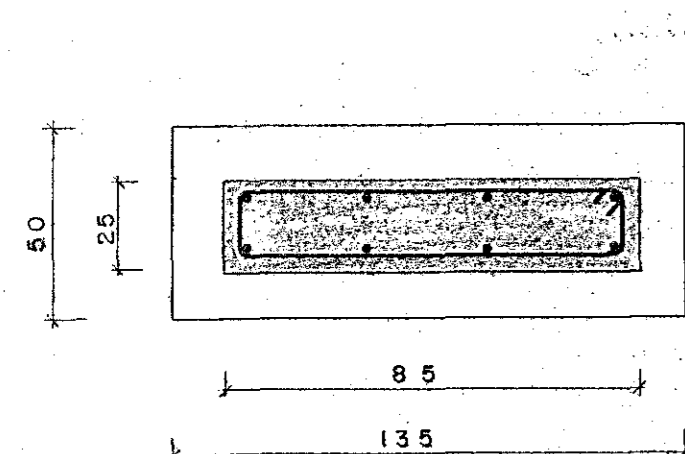


SÚLUR S8 OG S10

M. 1:20

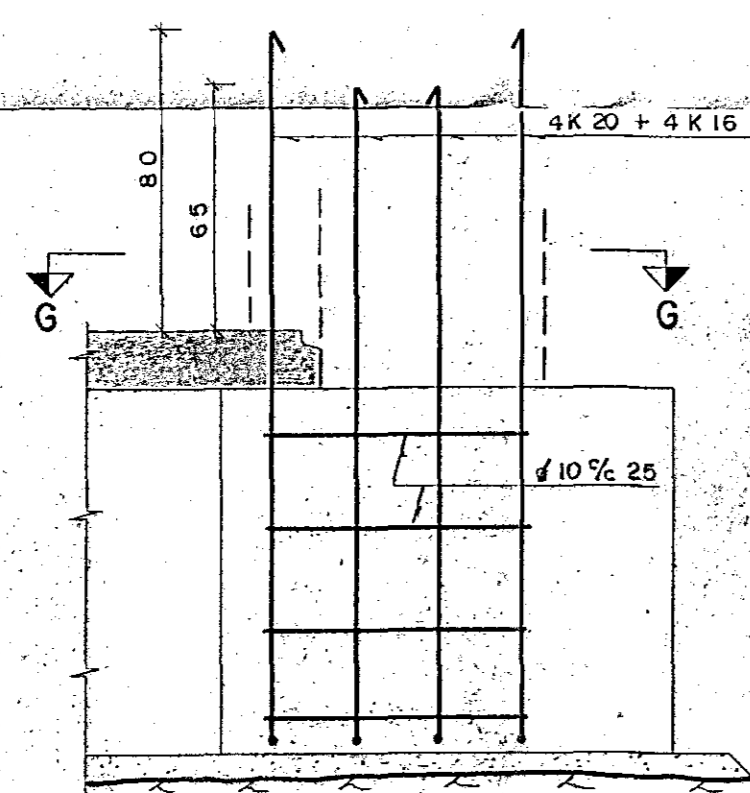


SNID G-G

M. 1:20

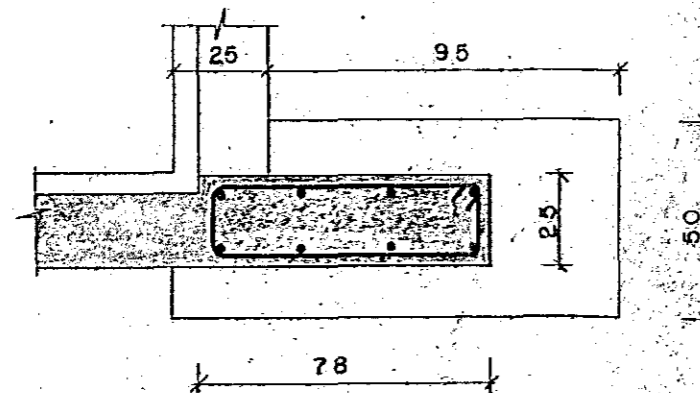


SNID K-K

M. 1:20

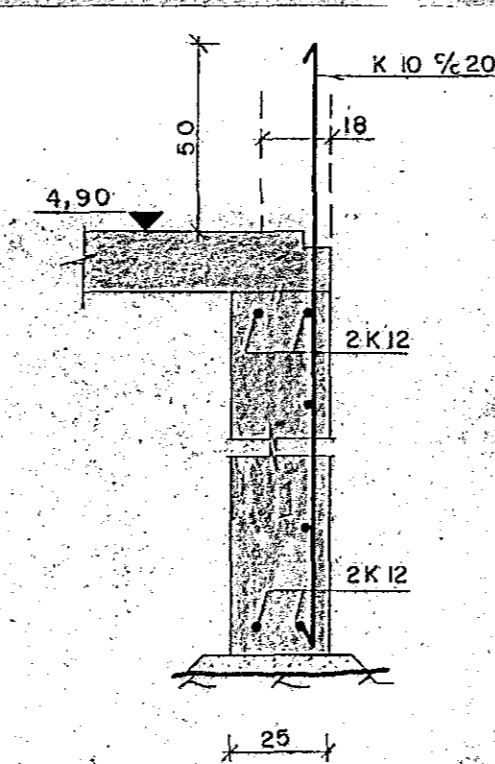


SNID I-I

M. 1:20

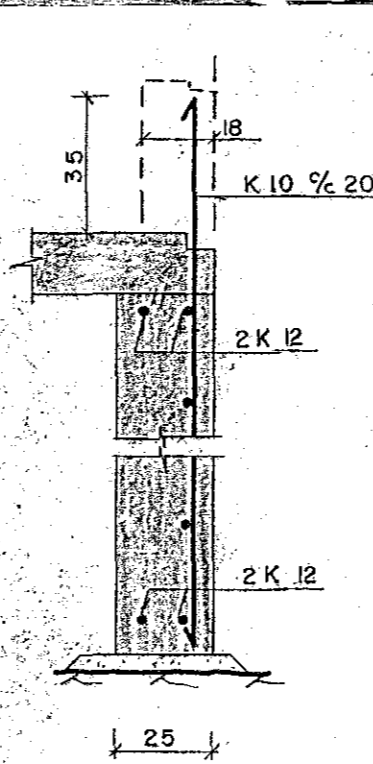


SNID H-H

M. 1:20

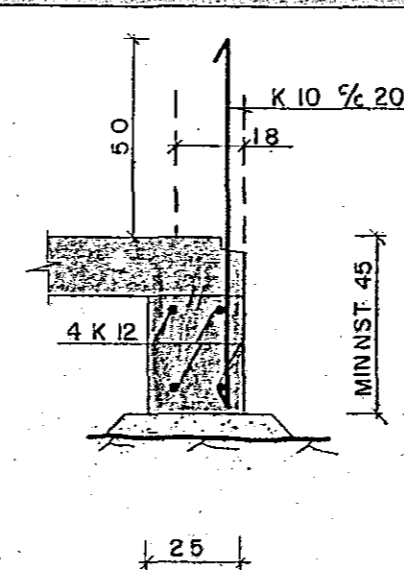


SNID L-L

M. 1:20

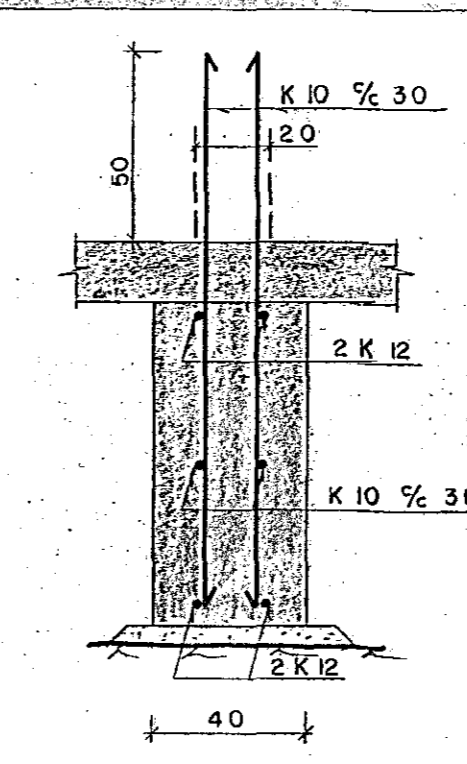


SNID M-M

M. 1:20

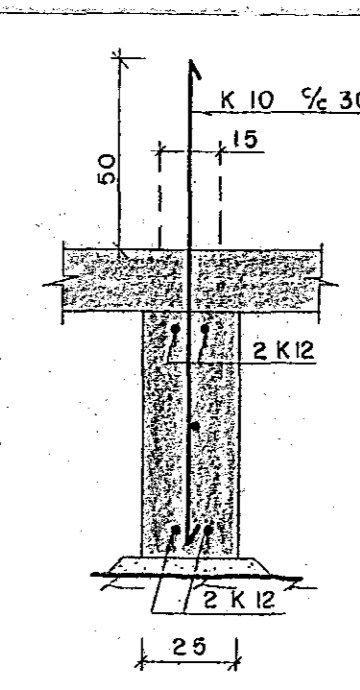


SNID T-T

M. 1:20

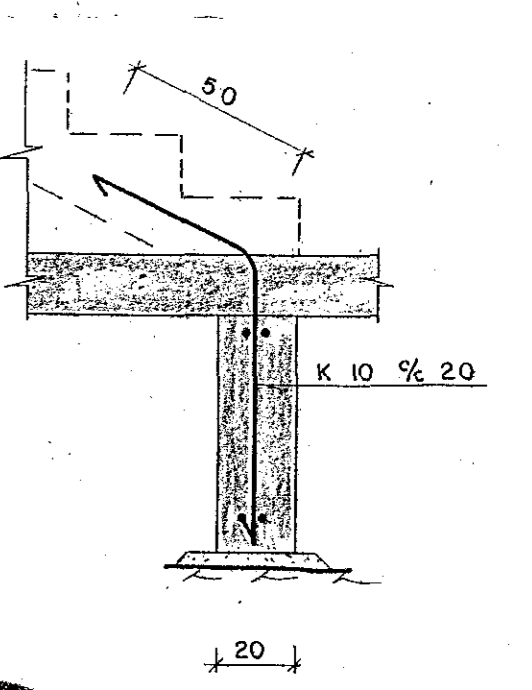


SNID N-N

M. 1:20

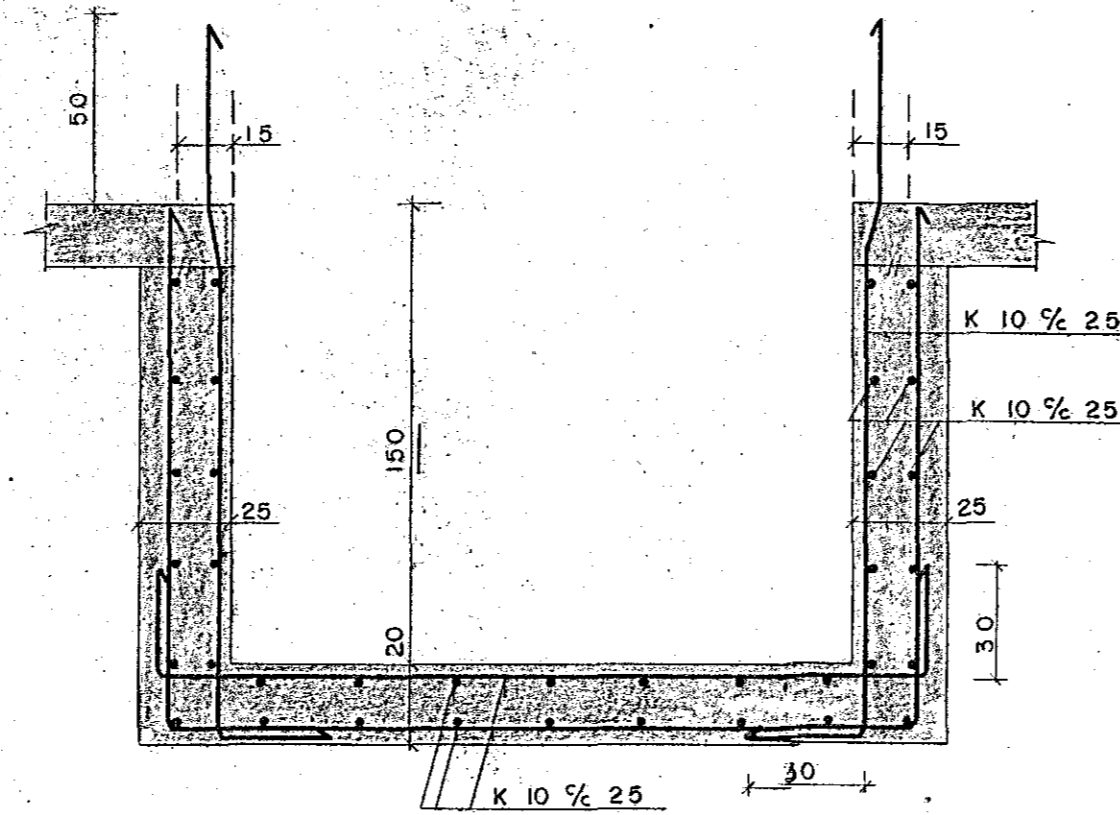


SNID O-O

M. 1:20

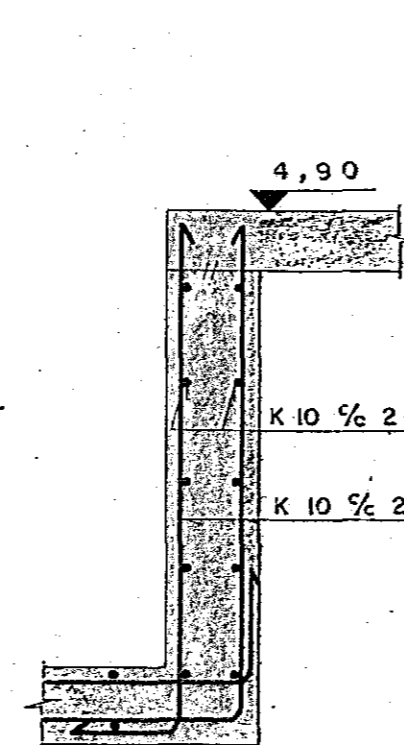


SNID P-P

M. 1:20

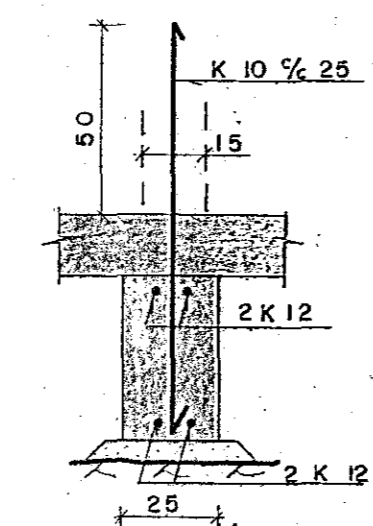


SNID Q-Q

M. 1:20

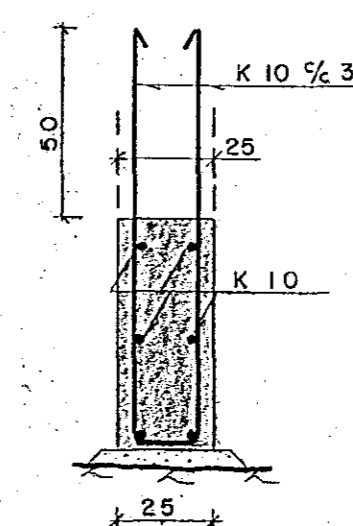


SNID R-R

M. 1:20

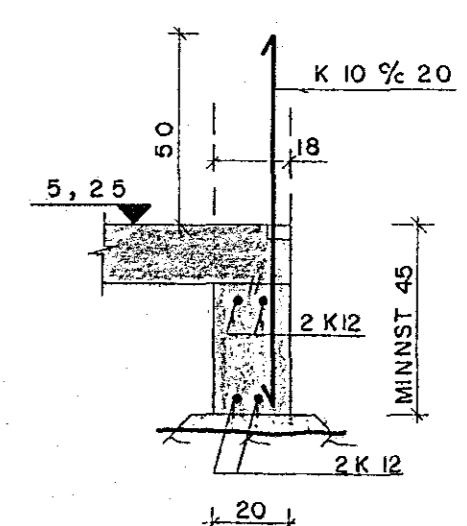


SNID S-S

M. 1:20

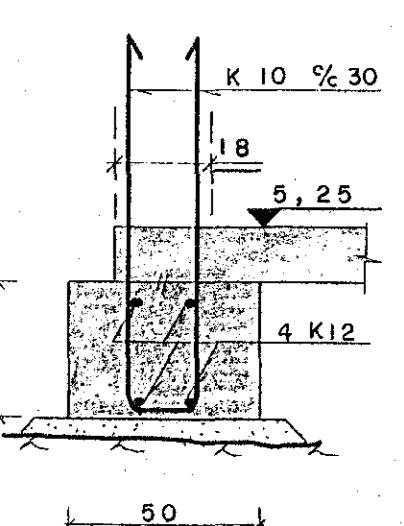



SNID Í SÚLU S13

M. 1:20

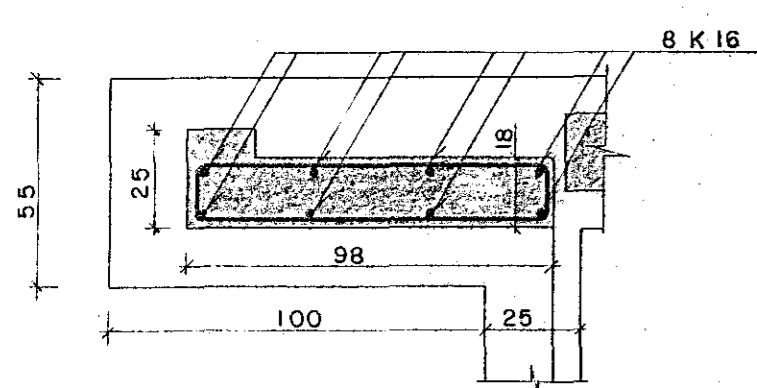

SNID Í SÚLU S14

M. 1:20

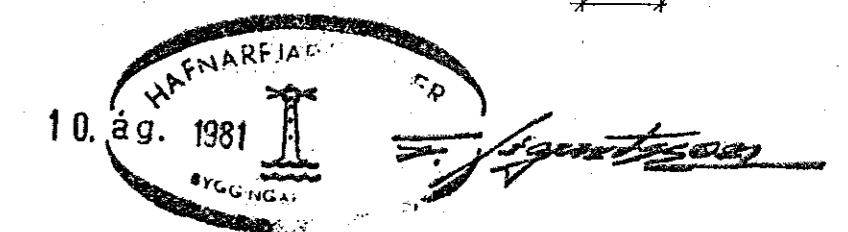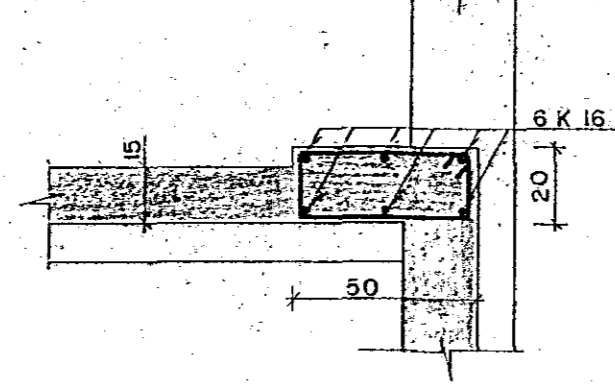

ALMENNA VERKFRÆÐISTOFAN H.F.

SKATTSTOFA REYKJANESUMDÆMIS
SUDURGATA 14, HAFNAFIRÐI

SÍMI 3-85-90

REYKJAVÍK

Dags. 25. 5. '81

UNDIRSTÖÐUR
SNEIÐINGAR

M. 1:20

Hannað Teiknað Samp. B.5. Nr 701 B 02