




SÚLA 51 • 1:10

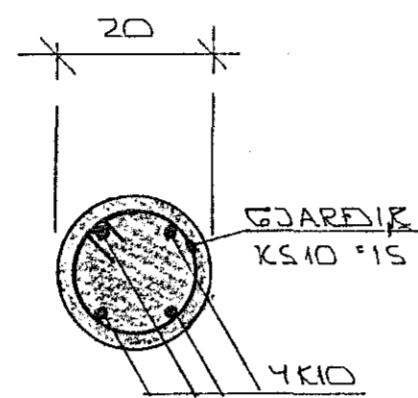


SÚLA 52 • 1:10

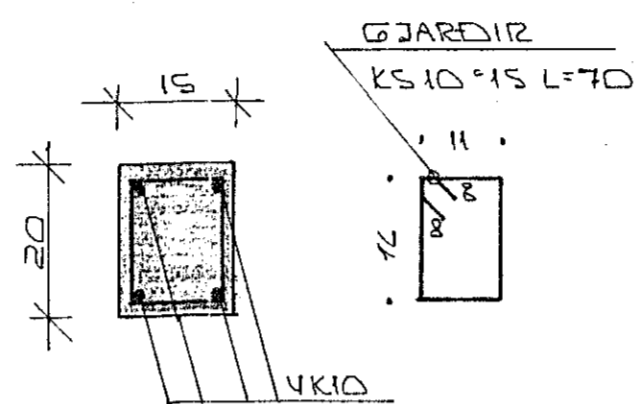


SÚLA 53 • 1:10

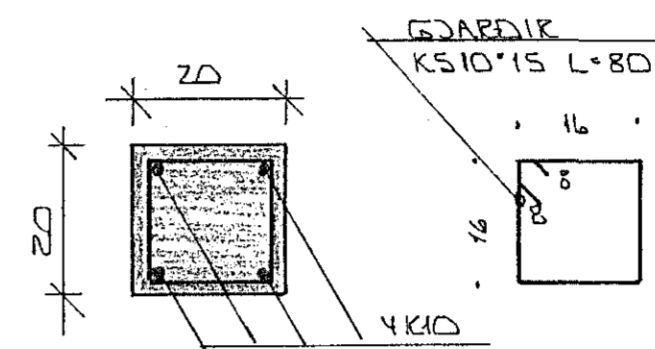


SÚLA 54 • 1:10

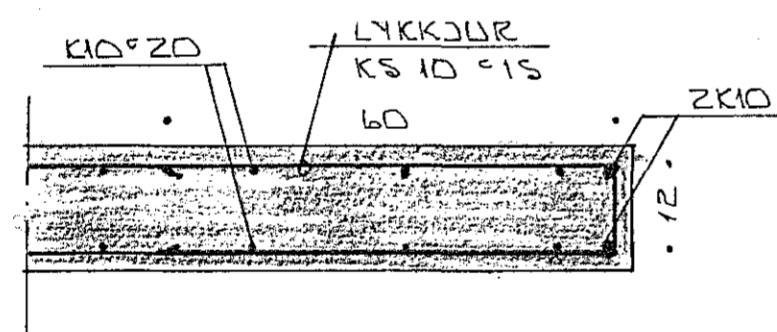


SNID 5 Í SVALIR • 1:10

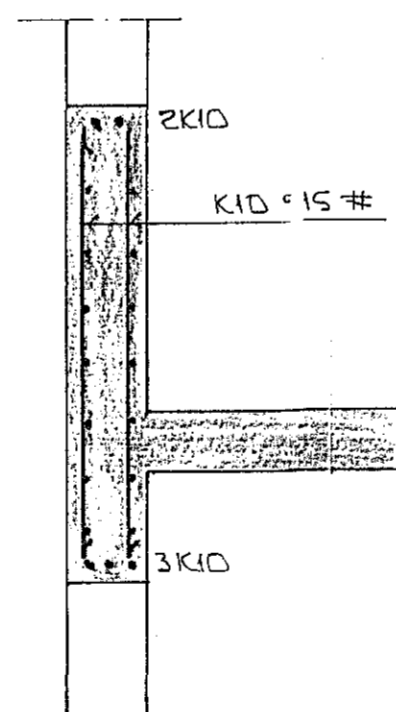

SNID 6 • 1:20

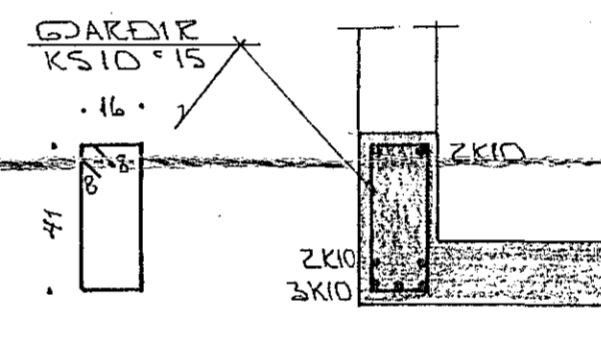

SNID 7 • 1:20

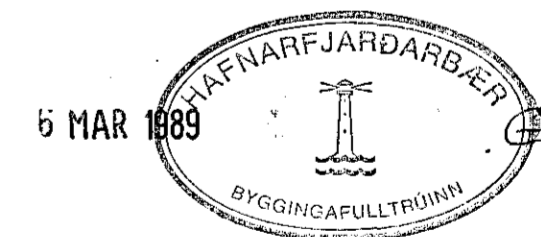

BR.NR.	DAGS	EDLI BREVINGAR	SIGN.
SUNDURGATA 17 HAFNARFIRÐI			DAGS. NOV' 88
BUREÐARVIKTI: SÉRMYNDIR OG SNID.			HANNAÐ
MÆLIKV. • 1:20 • 1:10			TEIKNADY. 30.
SIGURÐUR ÞORLEIFSSON TEKNIFRÆÐINGUR F.T.T.F.I.			VERK NR. 8838
STRANDGÖTU 11 HAFNARFIRÐI SÍMI 54751			BLAD NR. 1-07