





SNID - A 1:20

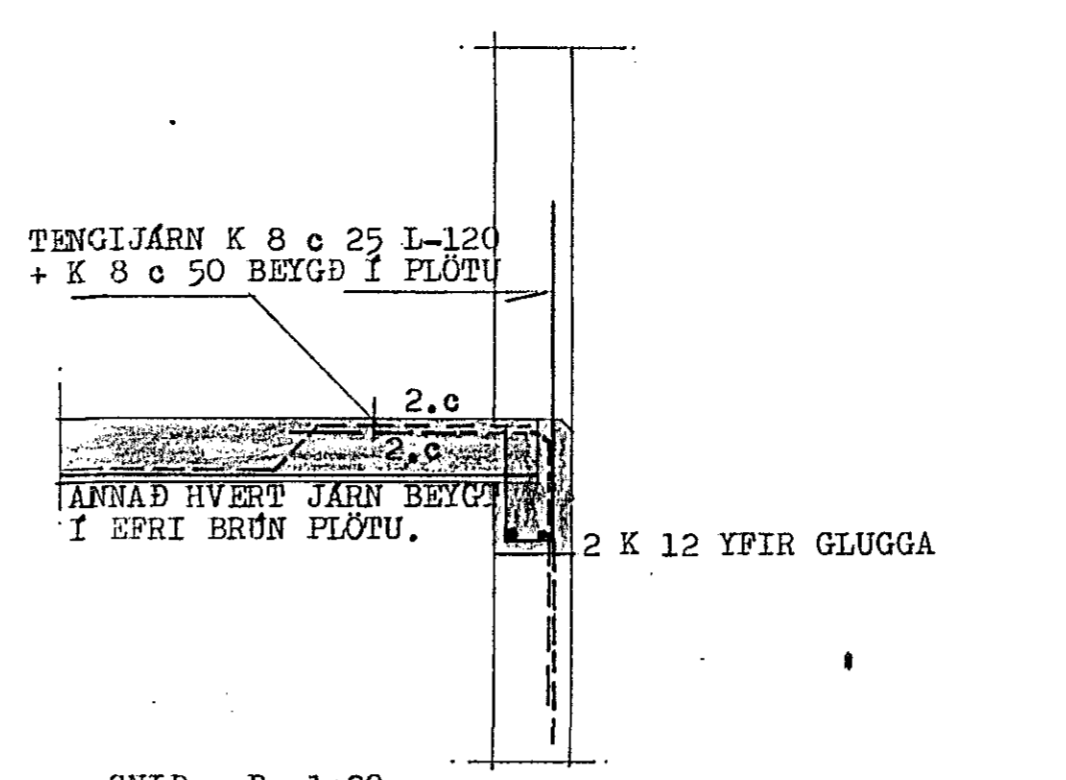


SNID - B 1:20

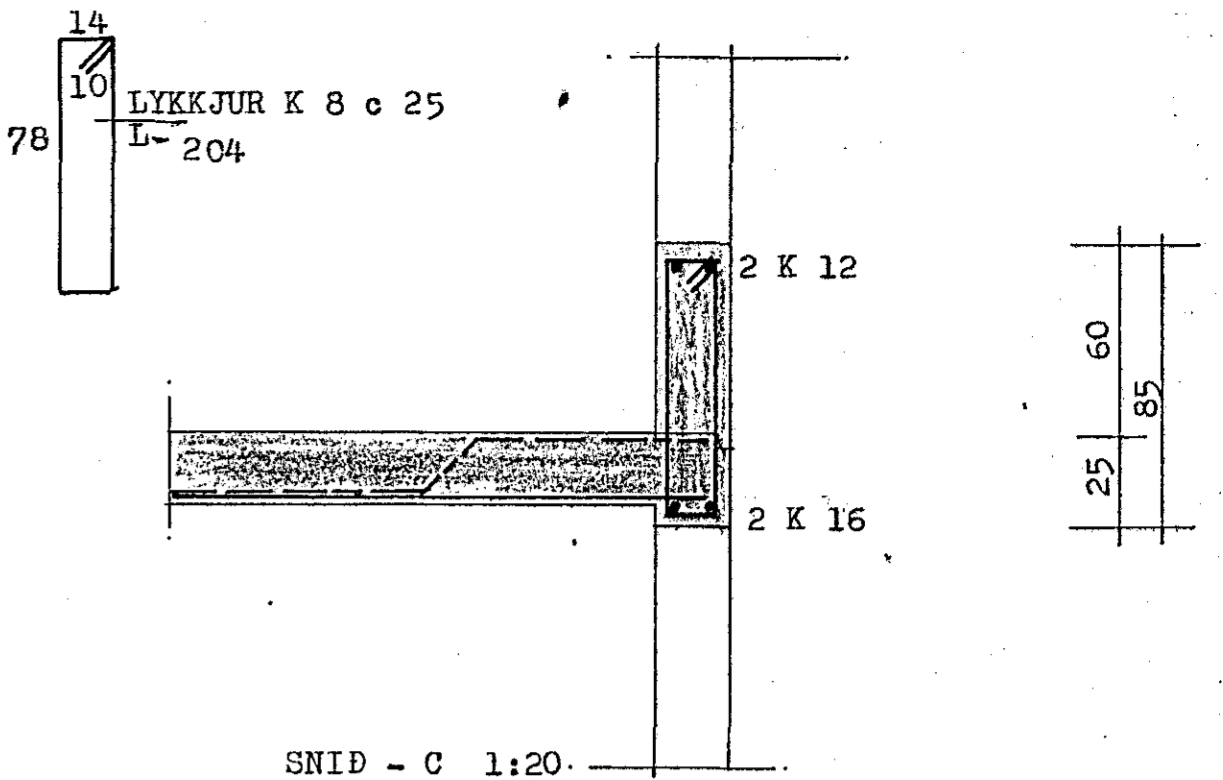

SNID - C 1:20

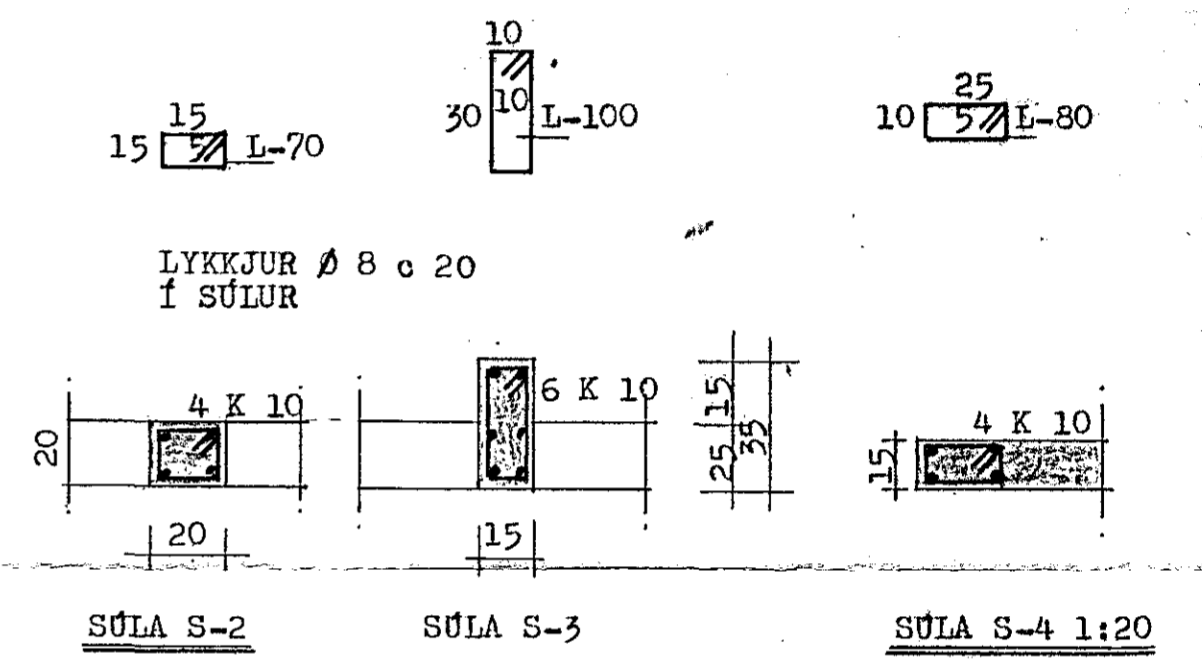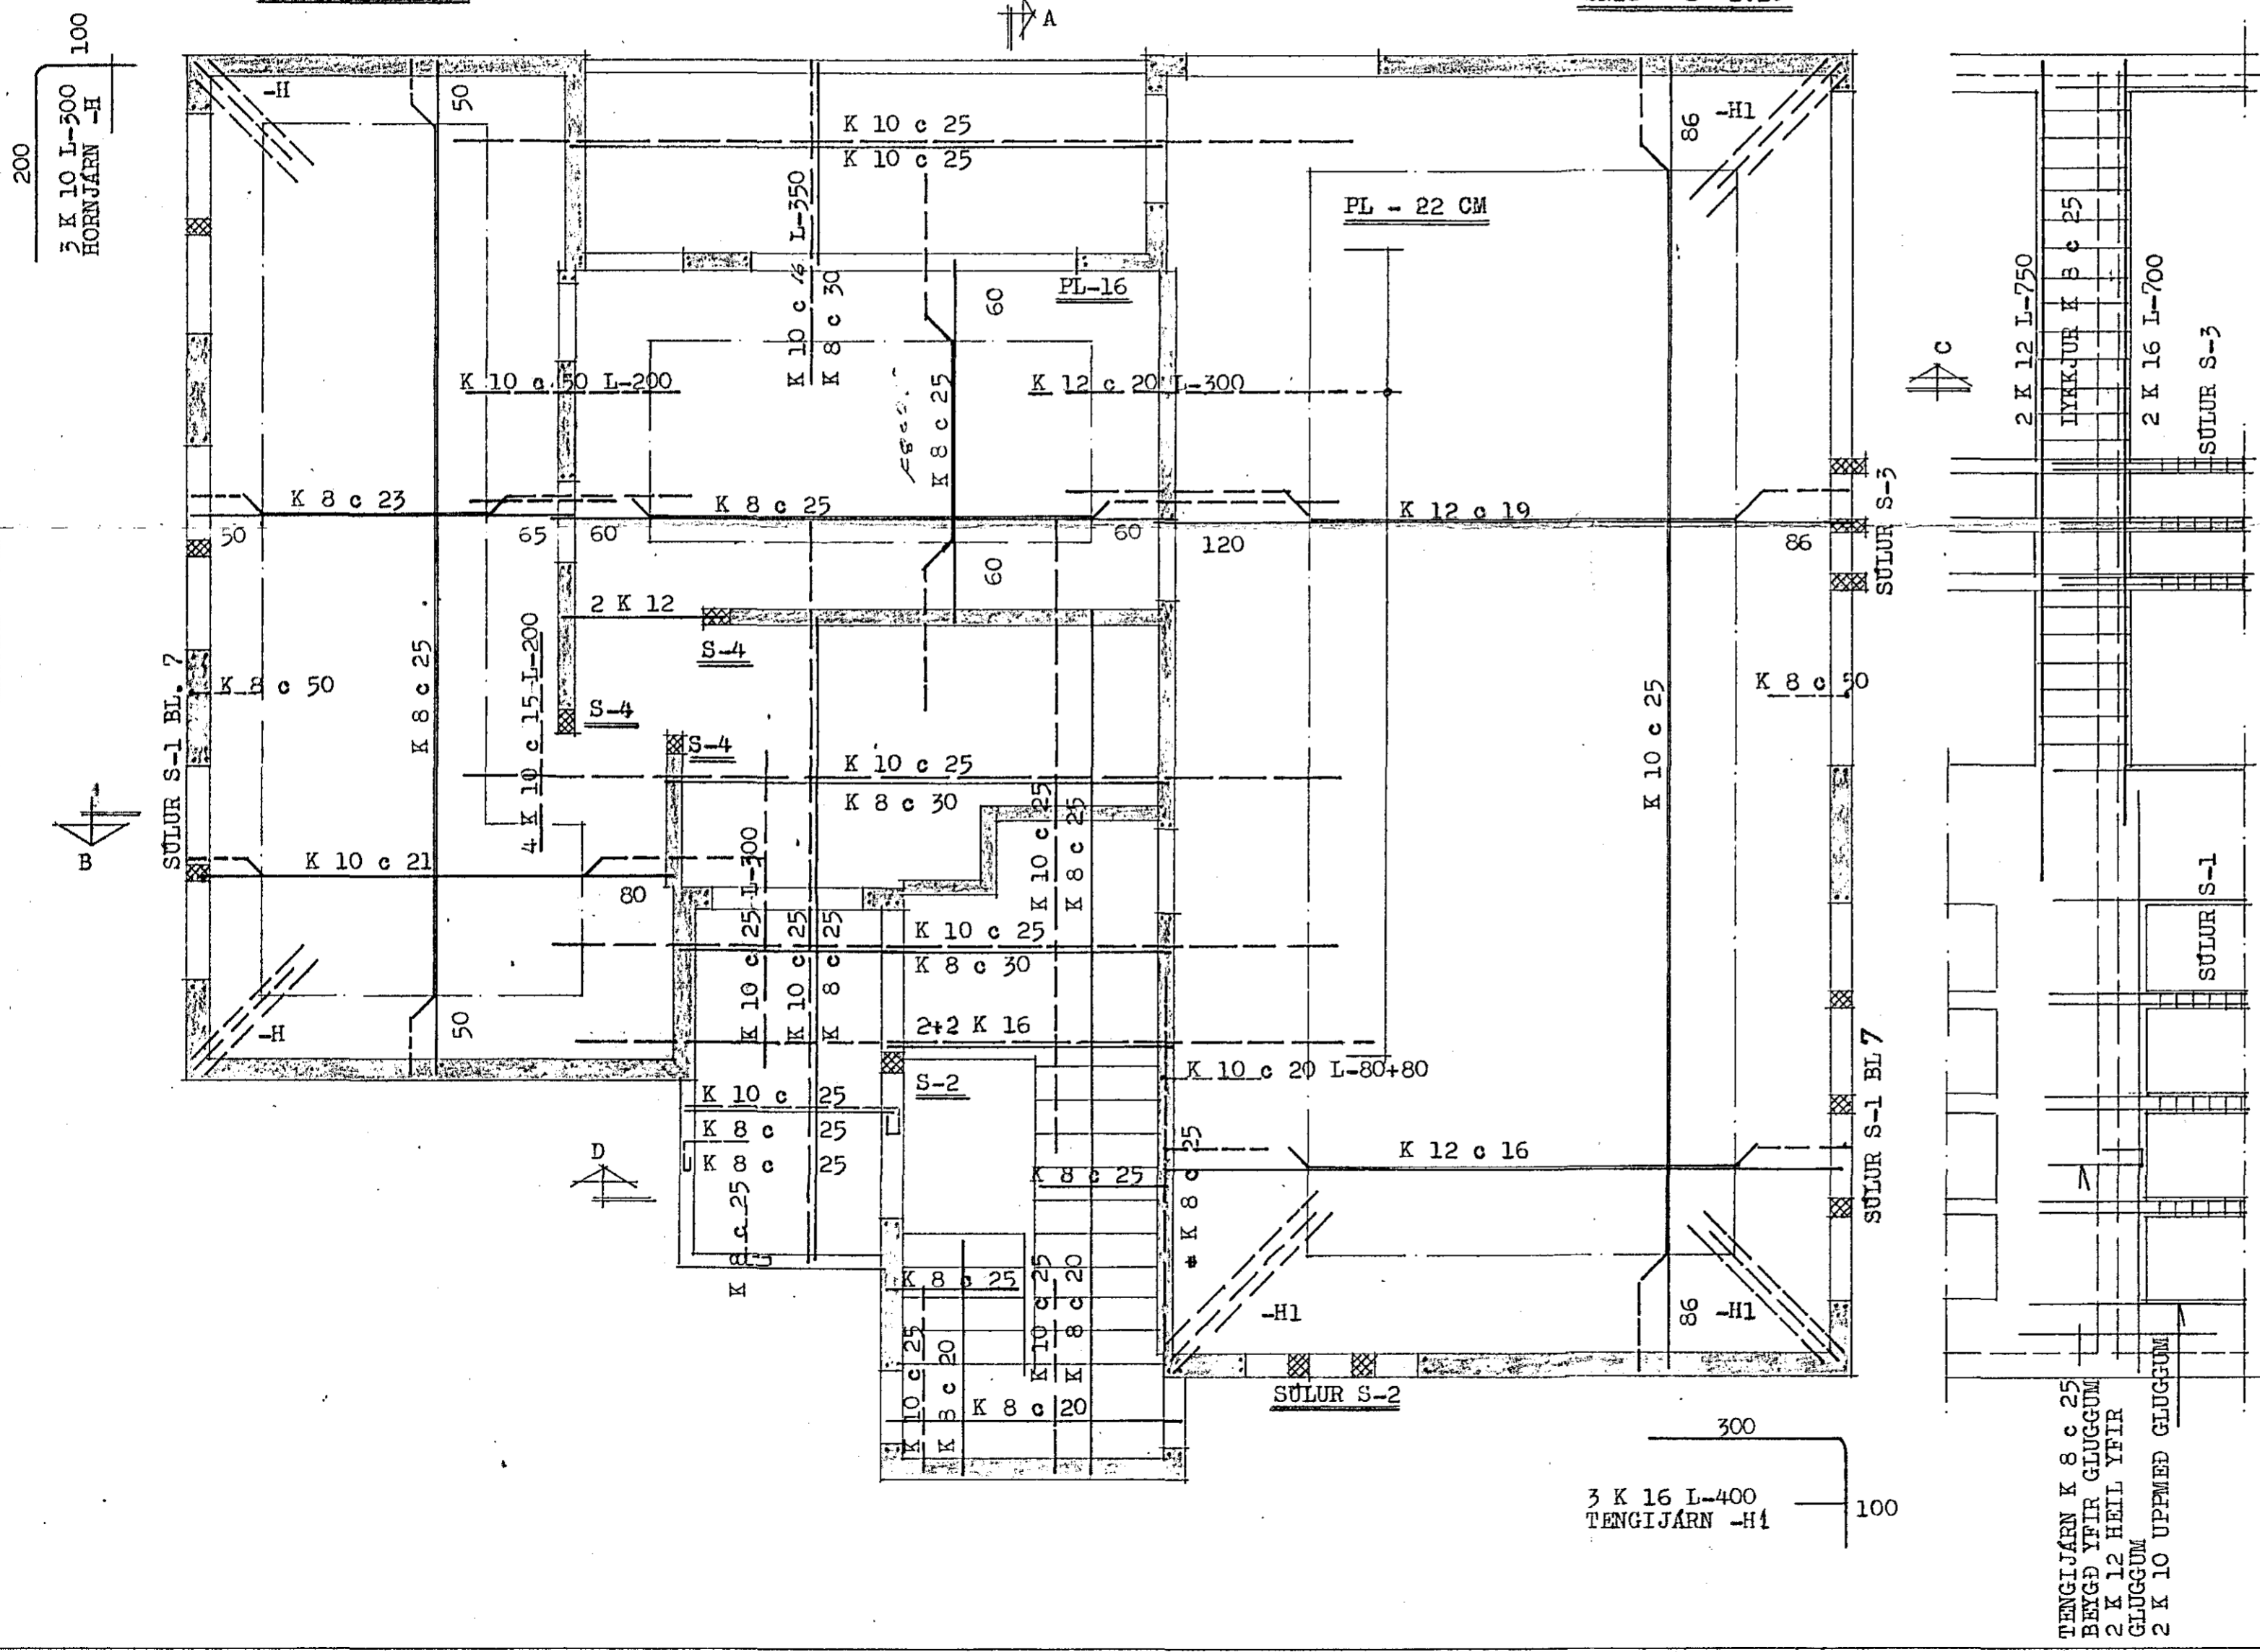

SÖLA S-2 SÖLA S-3 SÖLA S-4 1:20

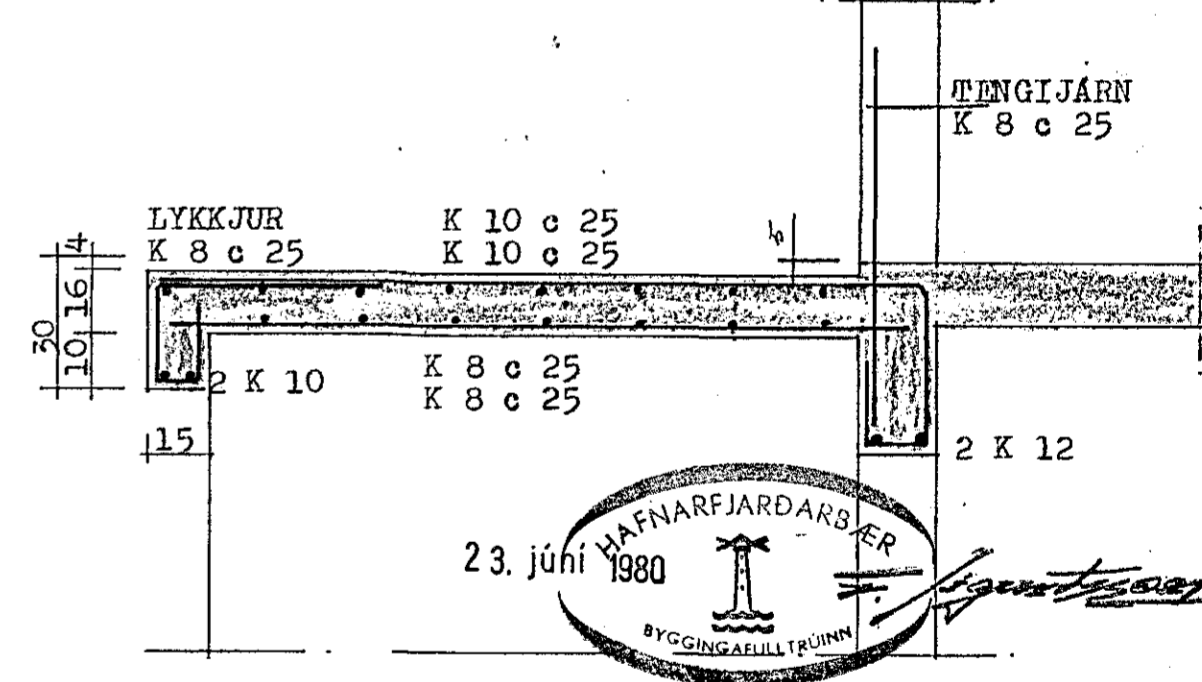

SNID - D 1:20

SKYRINGAR.
 SJA SKYRINGAR A BL. 7.
 PLOTUÞYKKT 22 CM STOFU LOFT
 " " 16 CM ADRAR PLOTUR
 STIGABAK 14 CM
 SVALIR 16 CM

STEINGRIMUR TH. ÞORLEIFSSON, MTFI		
TEIKNISTOFA - ARMÜLA 5' - SÍMI 3-22-44		
VERK:	SUDURGATA NR. 76 HAFNARFIRÐI	
MAL.	1:50 1:20	JARNBENT STEINSTEYPA
DAGS.	JÚNÍ 1980	LOFTPLATA 1; HÆÐAR
BLAD	8	- GRUNNMÝND
BREYTT		- SÖLUR OG SNID