


1 YTRI BRUN
 ÚTVEGGJA KOMI
 EINFÖLD GRIND
 LÖÐRETT K10°30
 LÁRETT K10°20

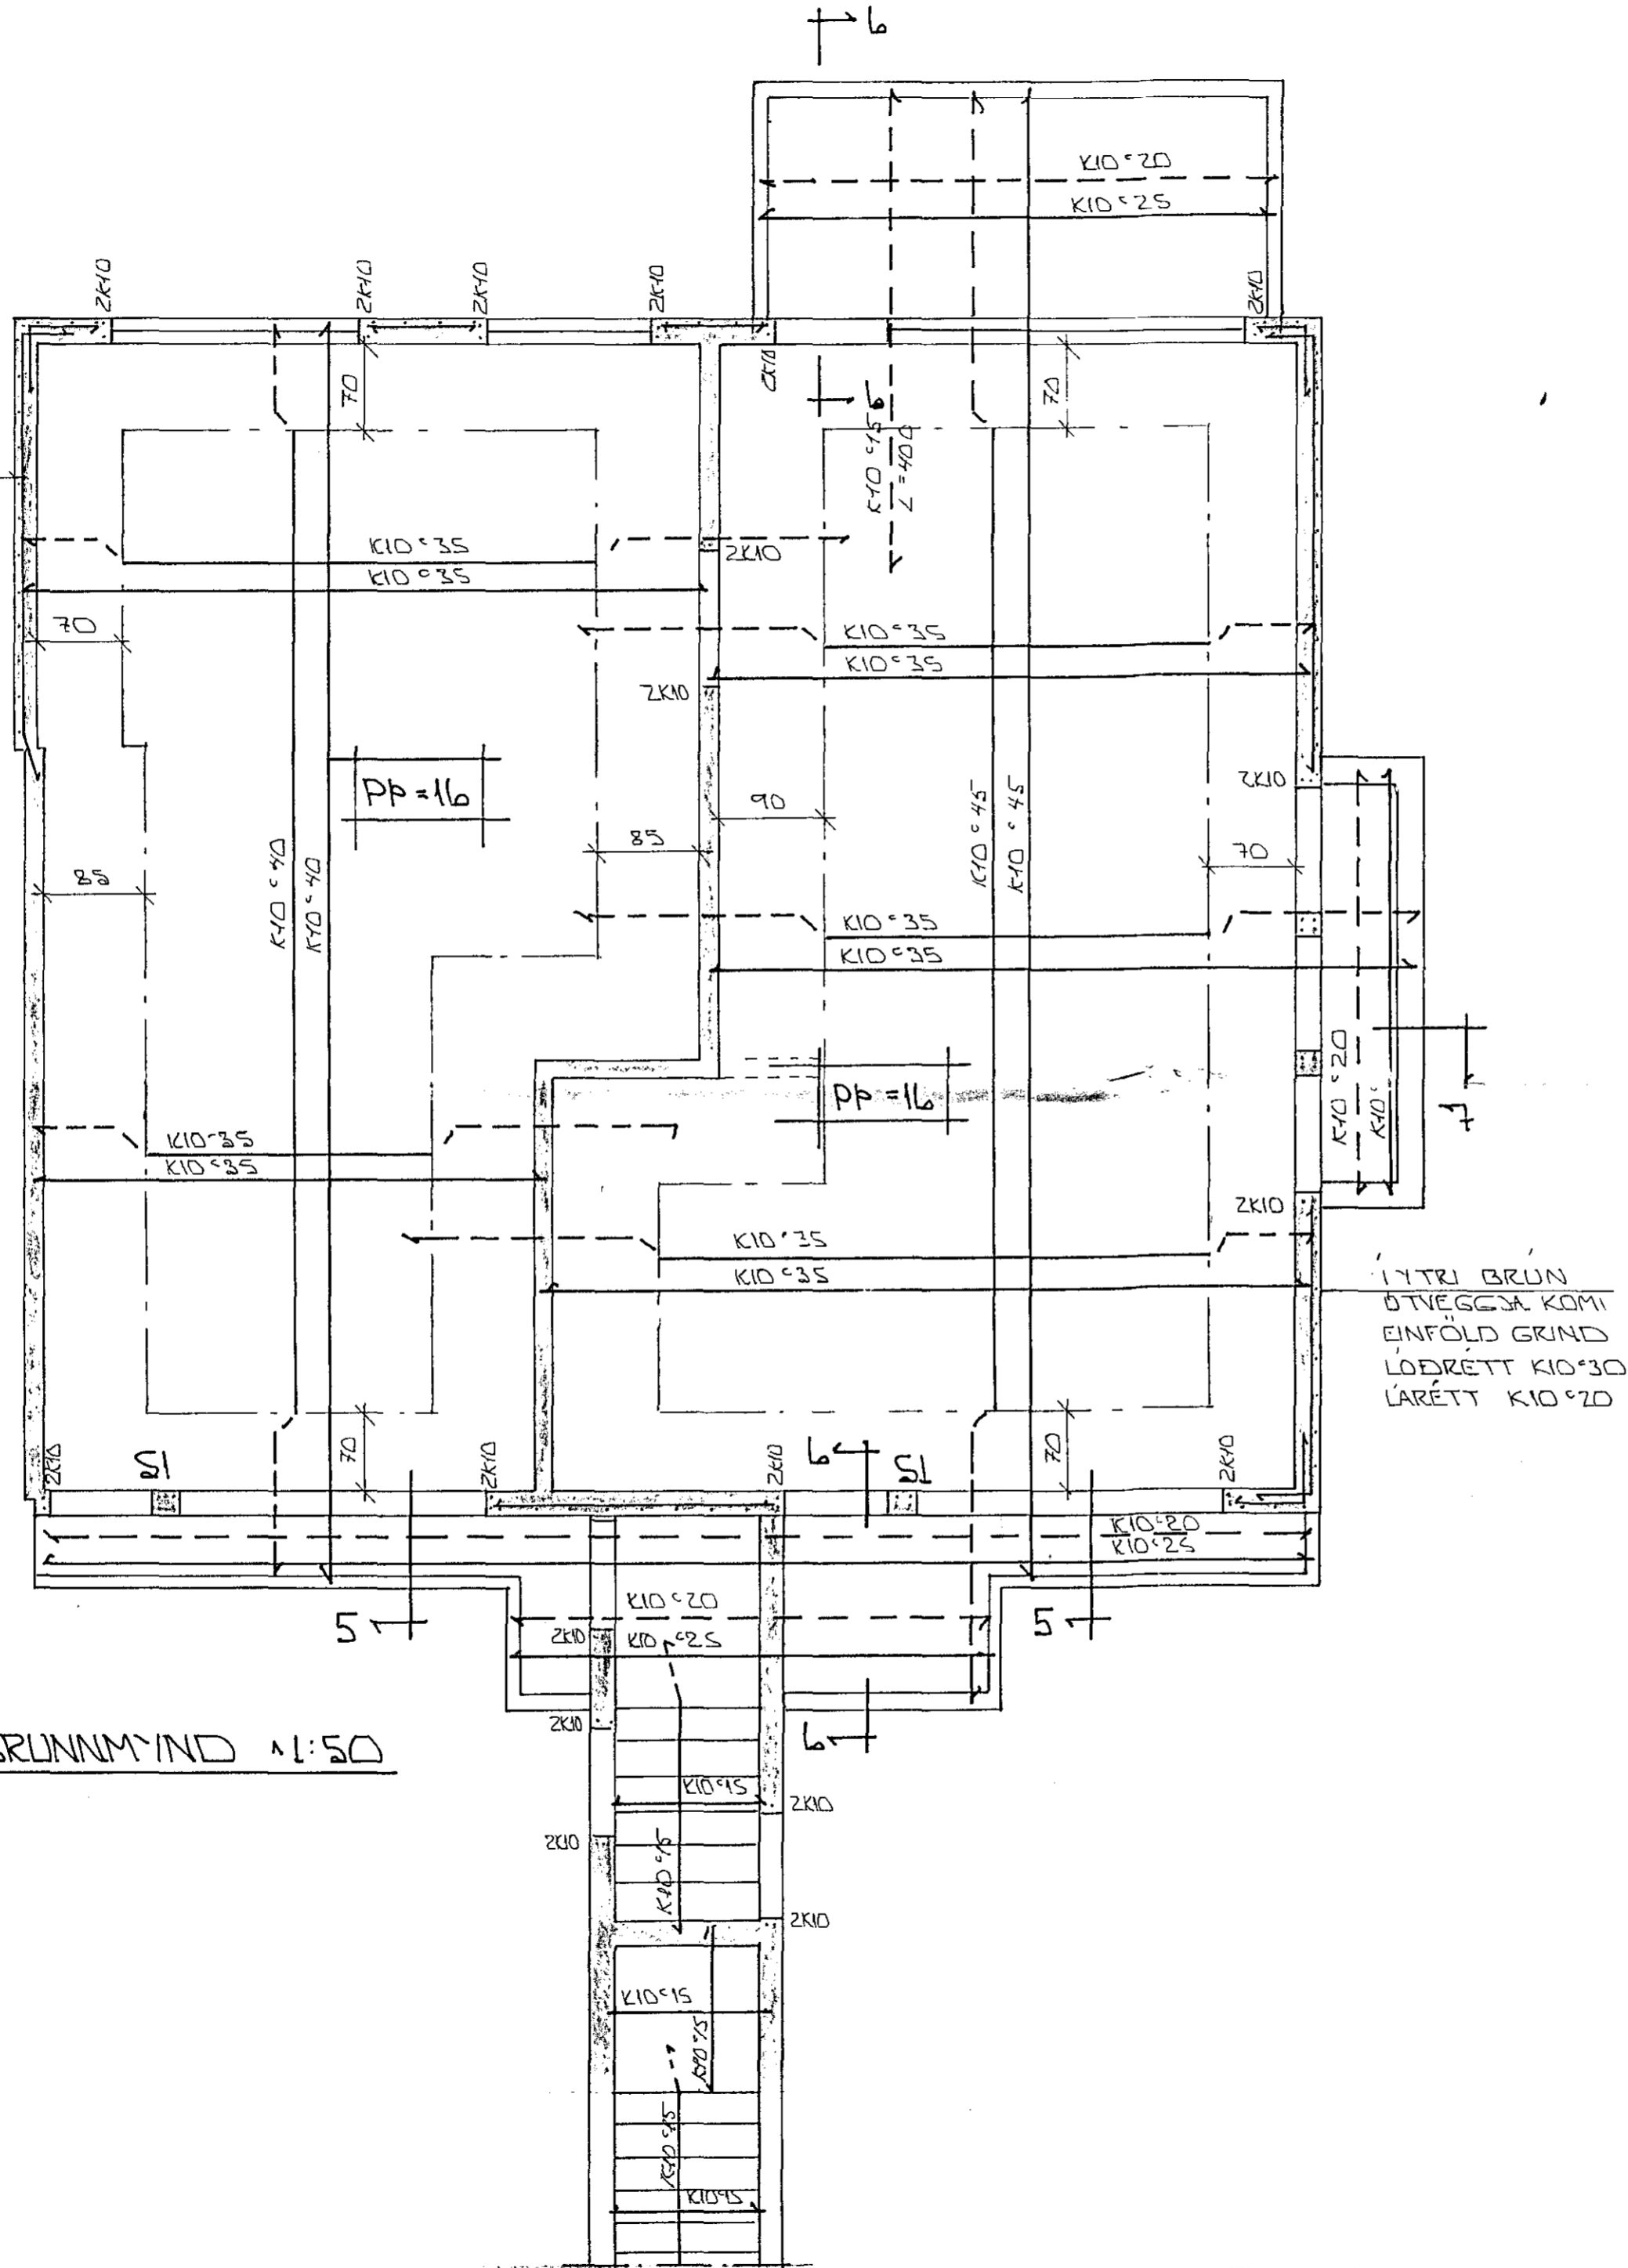


BRUNNMÝND 1:50

1 YTRI BRUN
 ÚTVEGGJA KOMI
 EINFÖLD GRIND
 LÖÐRETT K10°30
 LÁRETT K10°20

SKÝRINGAR:

ALMENNAR SKÝRINGAR SJÁ BL.NR. 1-01
 STEYPA: S > 250 VS S 0,5
 LOFT ≥ 6%
 SEMENT ≥ 300 KG/M³
 SNID OG SERMYNDIR SJÁ BL.NR. 1-06

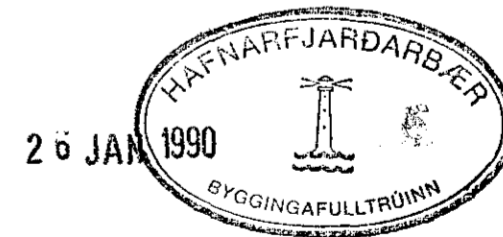

BR.NR.	DAGS	EDLI BREVTINGAR	SIGN.
SUBURGATA 94	HAFNARFIRÐI		DAGS JAN '90
BENDING PLÖTU YFIR KJALLARA.			HANNAÐ
			TEIKNAD
			VERK NR. 8953
MELIKV. 1:50			BLADNR.
SIGURÐUR ÞORLEIFSSON	TEKNIFRÆÐINGUR F.		1-04
STRANDGÖTU 11	HAFNARFIRÐI	SÍMI 54751	