


SNID A Í BITA YFIR GLUGGUM  
1:20

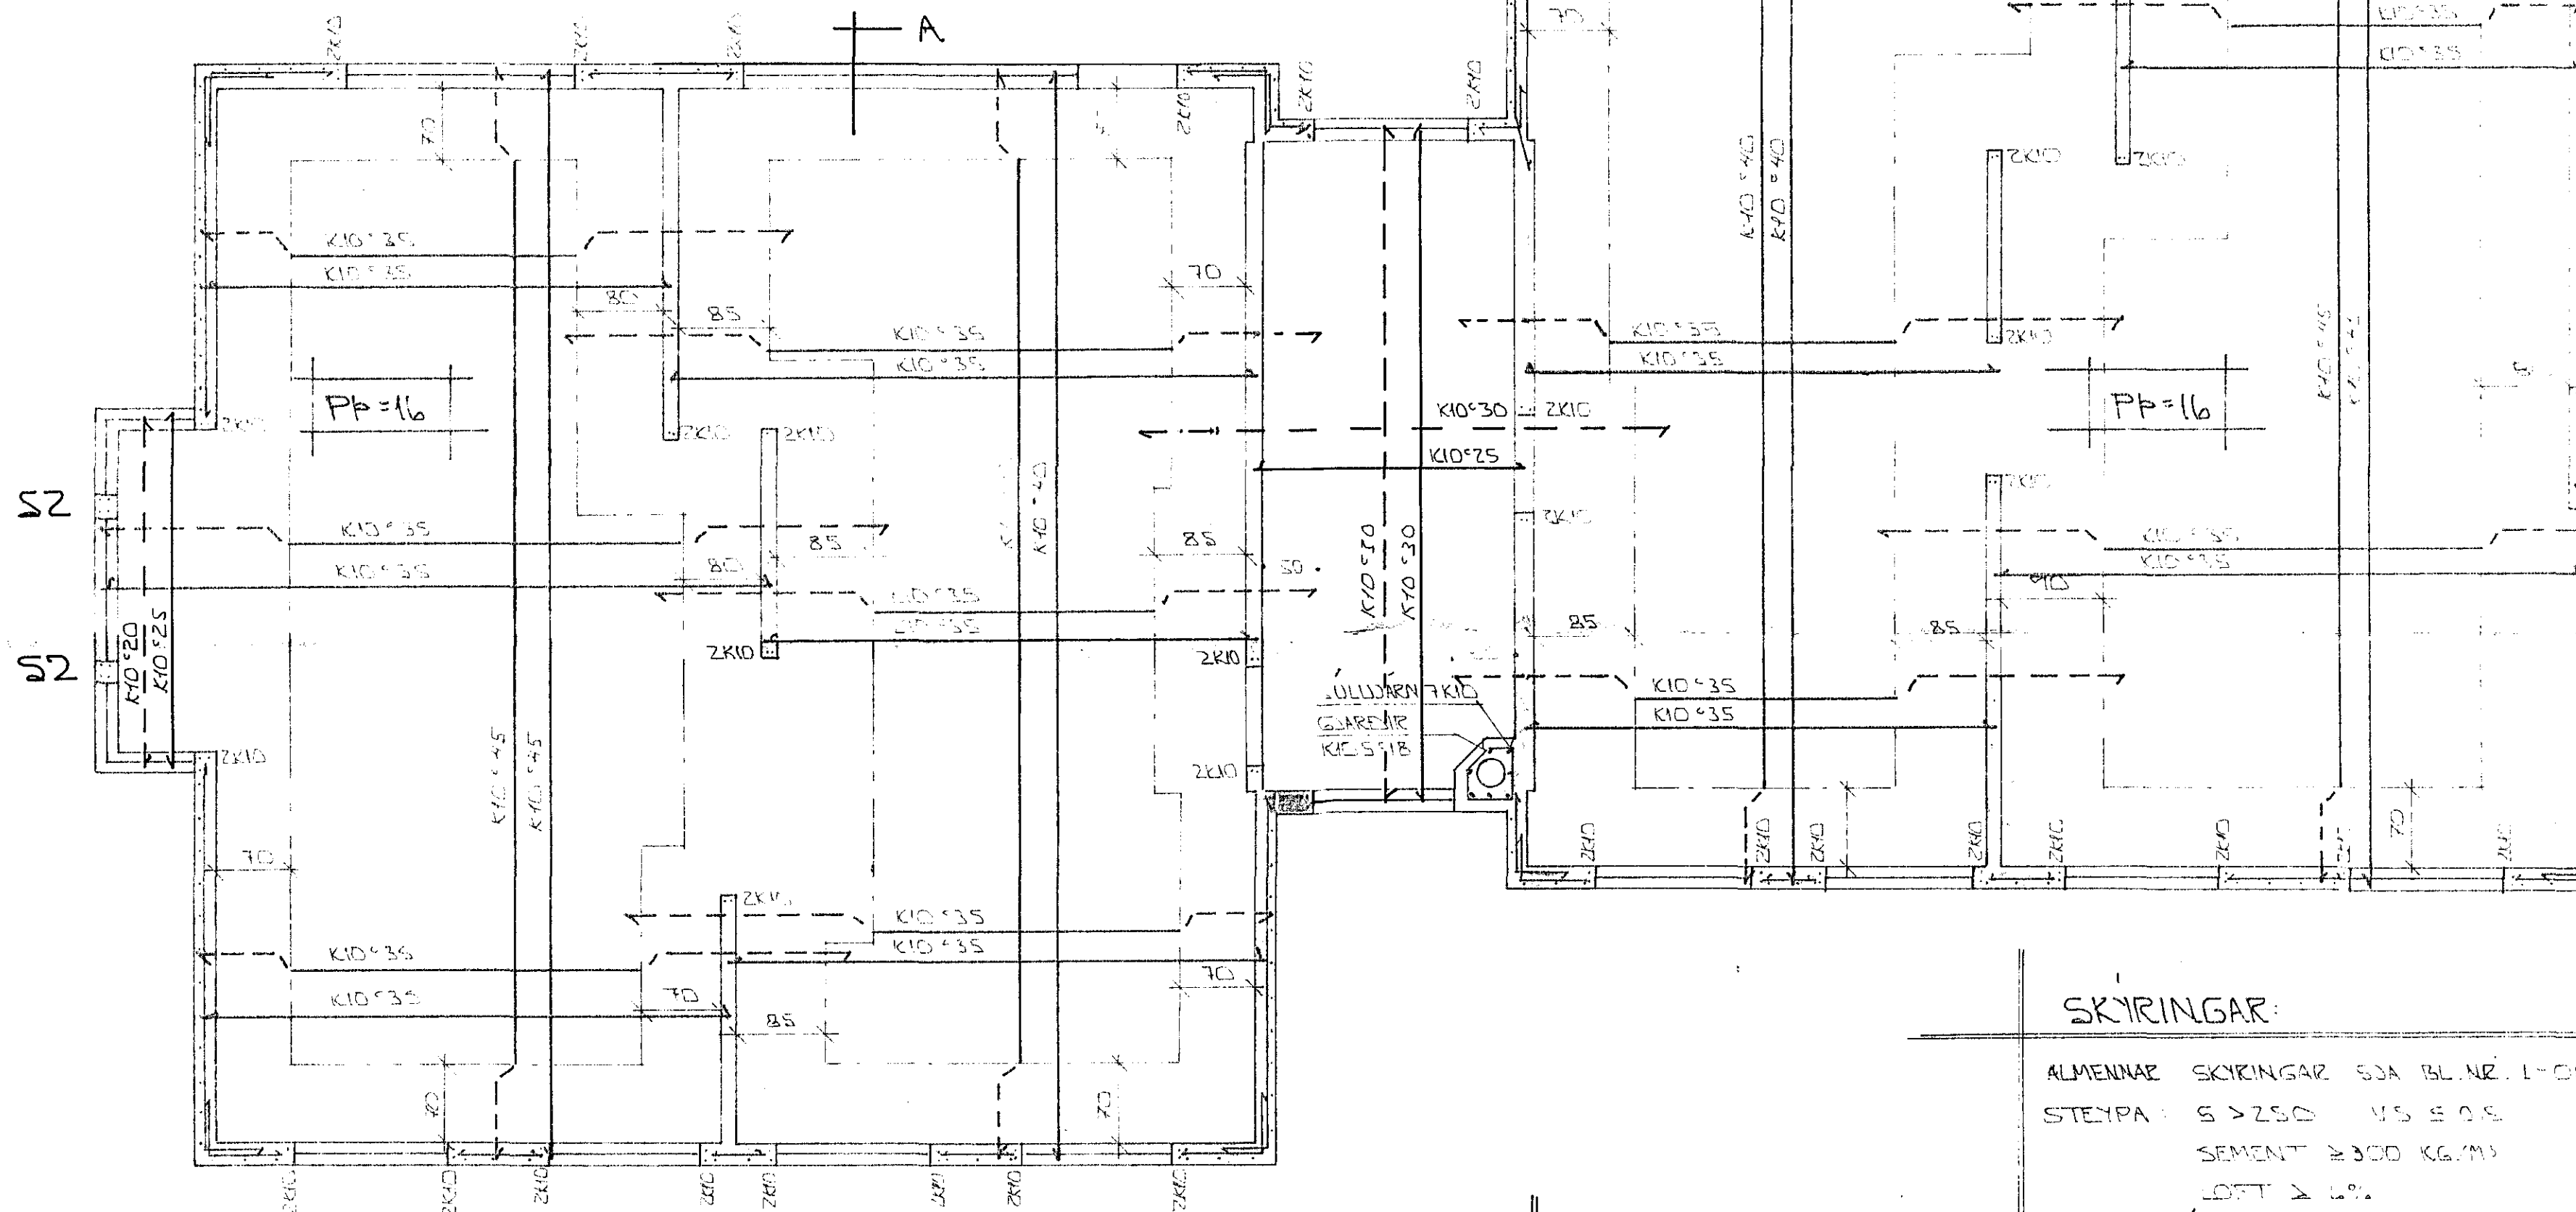


MILLI HOSARNS  
KOMI BETTRESSA  
25 MM STENDULL

SKYRINGAR:

ALMENNAR SKYRINGAR SJA BL.NR. 1-01  
 STEYPA: S > 250 VS 5 0 S  
 SEMENT 3000 KG/M<sup>3</sup>  
 LOFT > 4%  
 S2: SJA BL.NR 1-07

GRUNNMUND 1:50

Í ALLA ÚTVEGGI KOMI  
EINFÖLD GRIND Í YTRI  
BRÚN K10 30 LÓÐRÉTT  
K10 20 LARÉTT

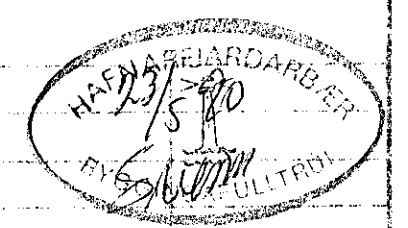

BR NR	DAGS	EDLI BREVINGAR	SIGN
			DAGS DES:89
		SUÐURGATA 96-98 HAFNARFIREYRI	PAULAN
		BENDING PLOTU YFIR 2.HÆÐ	TEKNAER 80.
		MELKV. 11:50 11:20	EBK NR 8999
		STIGURÐUR ÞORLEIFSSON TEKNAEREDINGUR EITFI	8999
		STRANDGÖTU 15 HAFNARFIREYRI SIM 5075	1-06