



SNID 1 I UTVEGGI 1:20

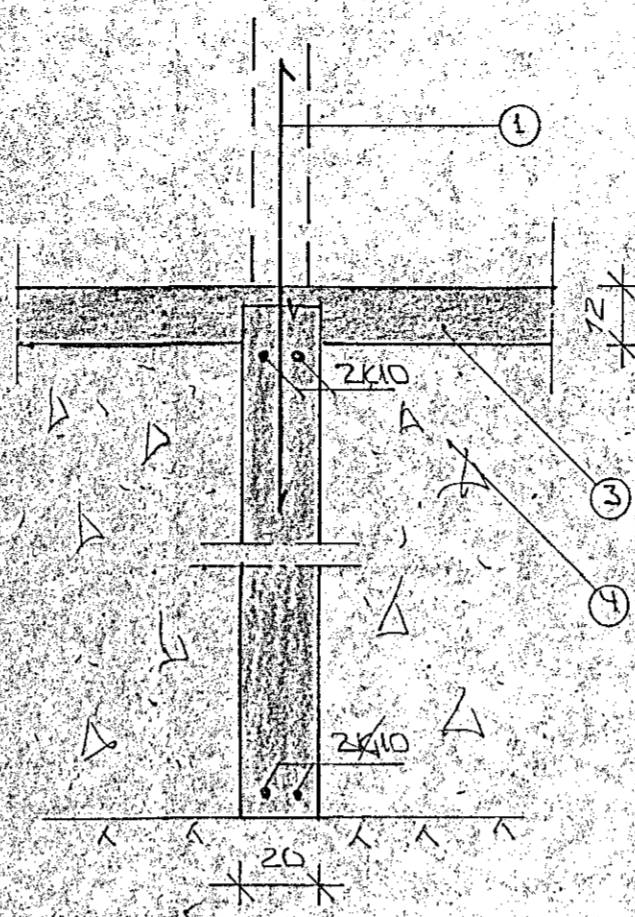


SNID 3 1:20

DARNVINGILL  
STRESSEFN SKV  
GLUEGATIKN ARK

VINKLAR 60/60  
K10 30 VES  
HURDAROP

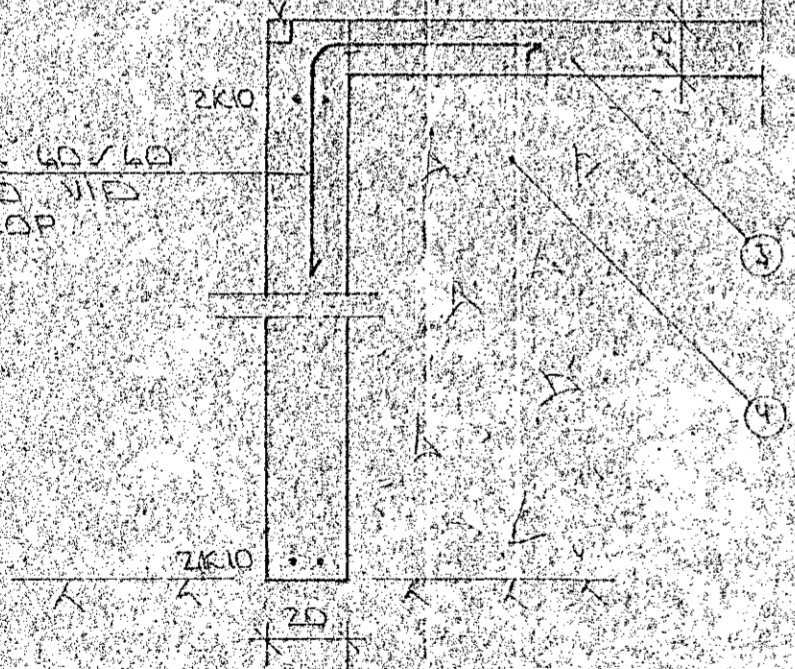

SNID 2 I HURDAROP A BILG. 1:20

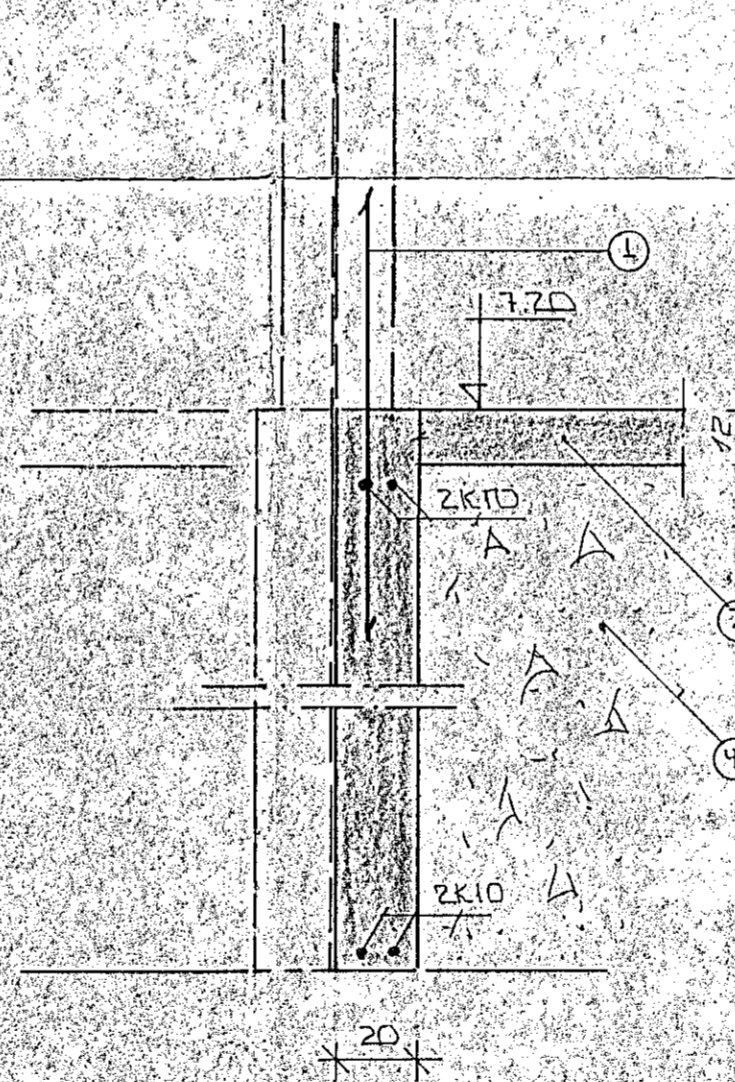

SNID 4 1:20

SKIRINGAR

- ① — TENGISARN KID 130 L120 OG STANDI AMK 30 CM ITRÍ PLOTU
- ② — 50 MM PVC EINANGULIN HREXPRESSUJ F.E. 25 130 KG/M<sup>3</sup> EINANGULINN NAH AMK 50 CM NISUR FYRIR PLOTU A UTVEGGJUM
- ③ — 12 CM DARNIBENT PLATA
- ④ — GRUSAR Eða KRANNFYLLING KRÖSTRI OG VAPPRIST I LÖGUM MED TITRANÖPPU LAGNAKT RAKIST AF STÖRÐ POÖFFUNNAK

2x10 EFT OG NEDST I BOKKULVEGGJUM JARNIN EÐU SAMFELLS OG HEIL UM HORN. VED SAMKEFTI SKULU PALLI SKELTT AMK SEM SVARAC SKENTILENGÐ. ATHYGLI EK VAKIN A AKVEÐUR KAFVETU UM SAMTENGINGU NEEKI BOKKULDARNA. SJÁ TEIKNINGU RAFLAGNAHÖNNUNDA ALMENNAR SKIRINGAR STA. BL NR. 1-01.

30 NOV 1989



BR. NR.	DAGS	EÐLI	HEFTINGAR	SIGN.
SÖÐURGATA 94 HAFNARFJARDAR				DAGS NOV 89
SNID 1 UNDIRSTÖÐUR				MANNA
MELKV 1:20				TEIKNAR
SIGURÐUR ÞORLEIFSSON TEIKNIÞEÐINGUR F.T.F.I.				VERK NR 8953
STRANDGÖTU 11 HAFNARFJARDAR SIMI 54751				BLAÐ NR 1-03