



GRUNNMYND 1:50

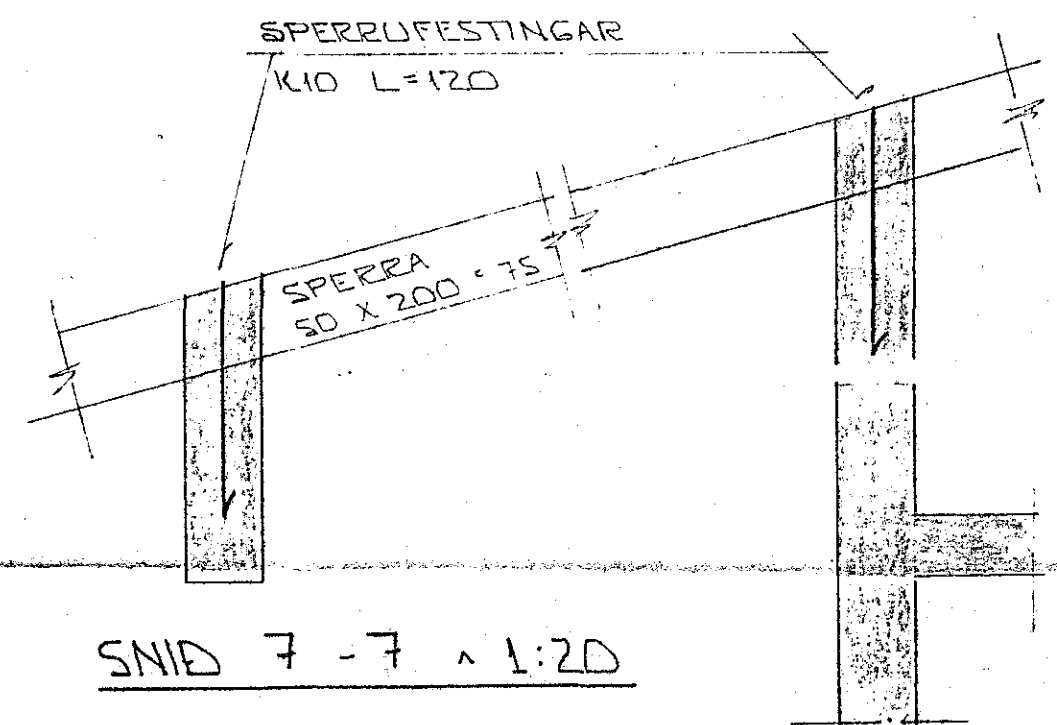

SNID 7-7 1:20

SKYRINGAR:

ALMENNAR SKYRINGAR SJA BL NR. 1-01
SNID OG SERMYNDIR SJA BL NR. 1-04

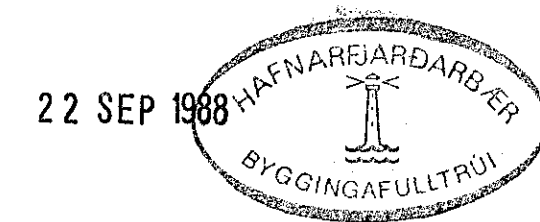

BR.NR.	DAGS	EDLI Breytingar	SIGN.
STUÐLABERG 2 HAFNARFIRÐI			DAGS SEPT '88
GRUNNMYND ÞAKVIRKIS.			HANNAÐ
MÆLIKV. 1:50			TEIKNAD
SIGURÐUR ÞORLEIFSSON TEKNIFRÆÐINGUR F.T.F.I.			VERK NR 8823
STRANDGÖTU 11 HAFNARFIRÐI Sími 54751			BLAD NR 1-05