




SNID 1-1 1:20

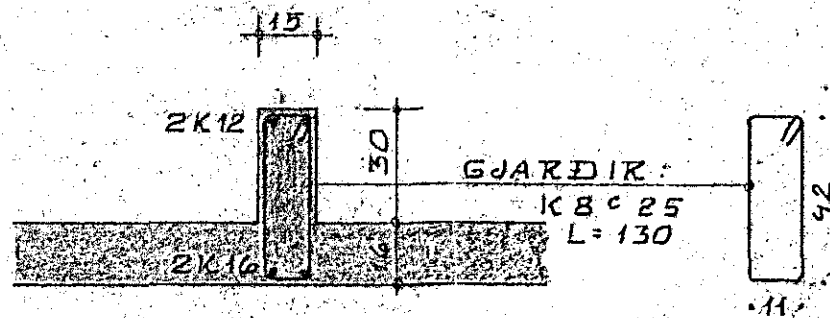


SNID 2-2 1:20

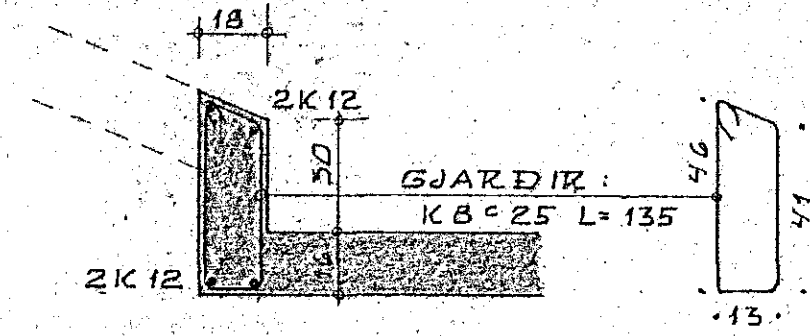


SNID 3-3 1:20

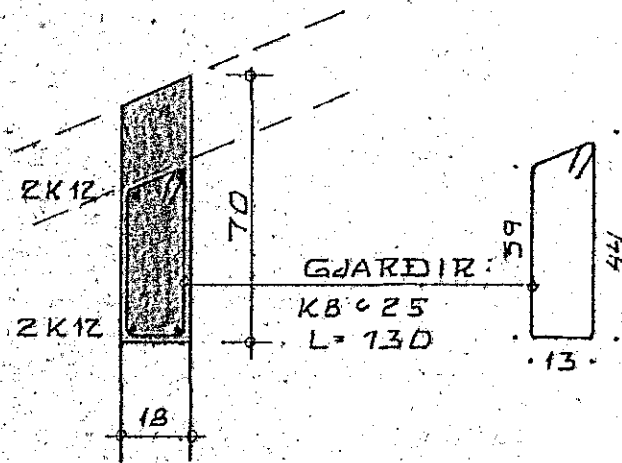

SNID 4-4 1:20

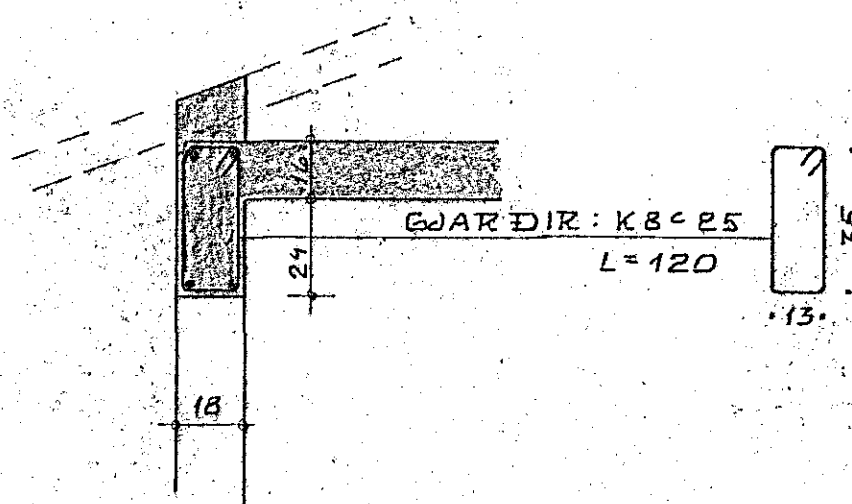

SNID 5-5 1:20

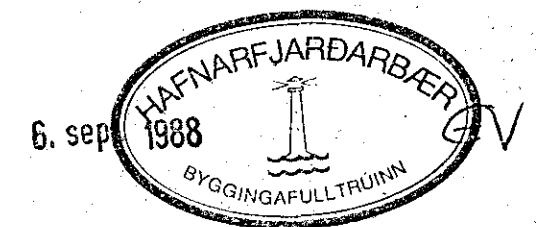

TEIKNING NR. 882-01-06	DAGS	NAFN	YFIRF
STUÐLABERG 8 HAFNARFIRÐI	Mælt:		
	Hannað:	09. 88	K.K.
	Teknað:	09. 88	K.K.
PLATA YFIR 1. HÆÐ: SNID			Mællkv 1:20
KRISTJÁN KNÚTSSON TÆKNIFR. FTFÍ LYNGBERGI 27, HAFNARFIRÐI, S. 651647			Samb