



GRUNNMÝND 1:50

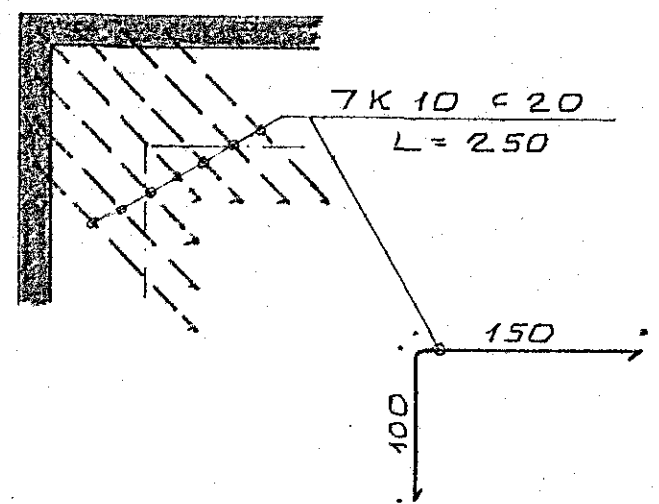

H BENDING Í HORNUM

PLÖTUPYKKT: 16 CM
STEYPA: 5200

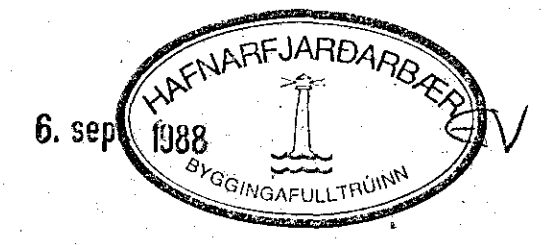

TEIKNING NR. 882-01-05		DAGS	NAFN	YFIRF
STUÐLABERG 8 HAFNARFJÖRÐI	Mælt:			
	Hannað:	ÁG. 88	K.K.	
	Telknað:	ÁG. 88	K.K.	
PLATA YFIR 1. HÆÐ: GRUNNMÝND				Mællkv 1:50
KRISTJAN KNÚTSSON TEKNIFR. FTFÍ ARNARHRAUNI 23, HAFNARFJÖRÐI, S. 651647				Samb.