




SNID 1-1 1:20

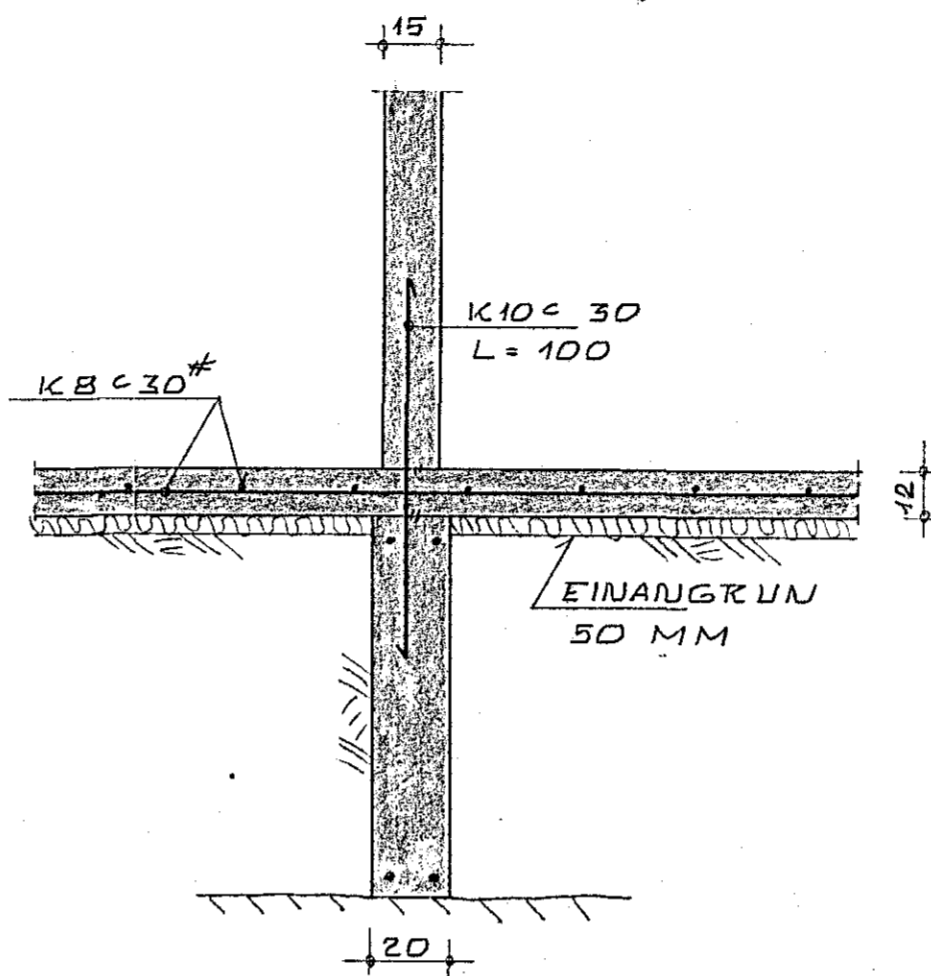

SNID 2-2 1:20

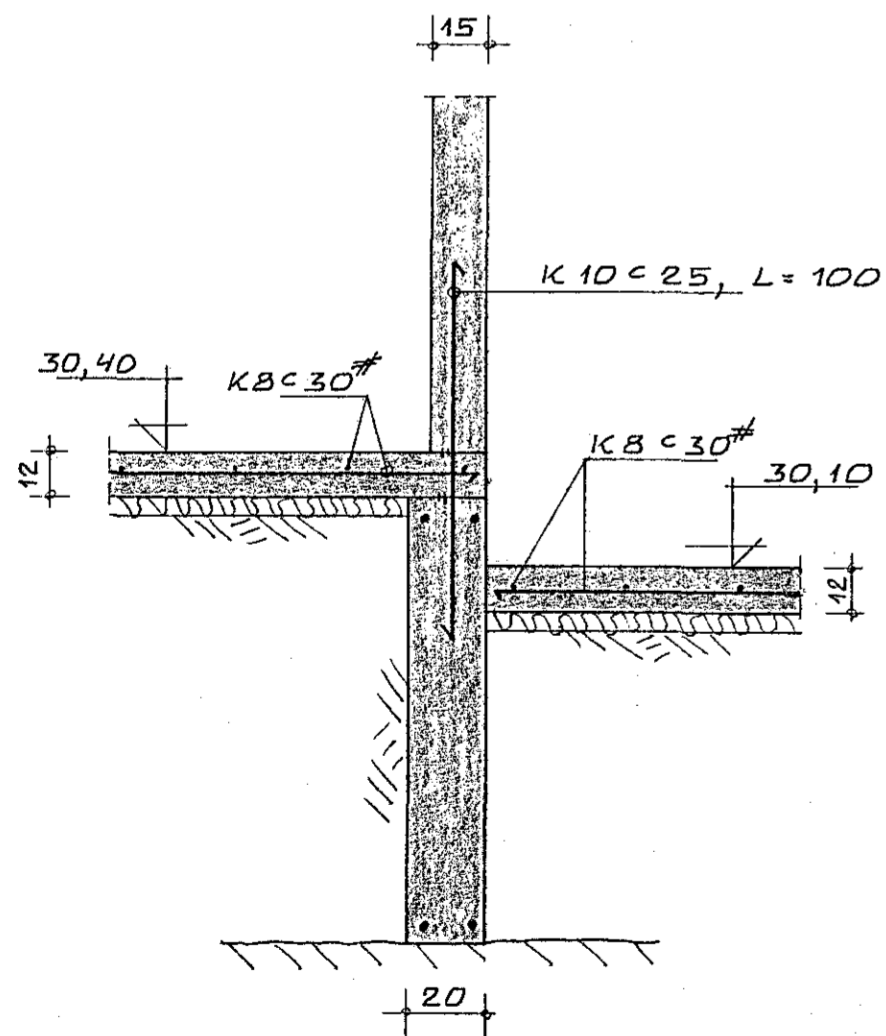

SNID 3-3 1:20

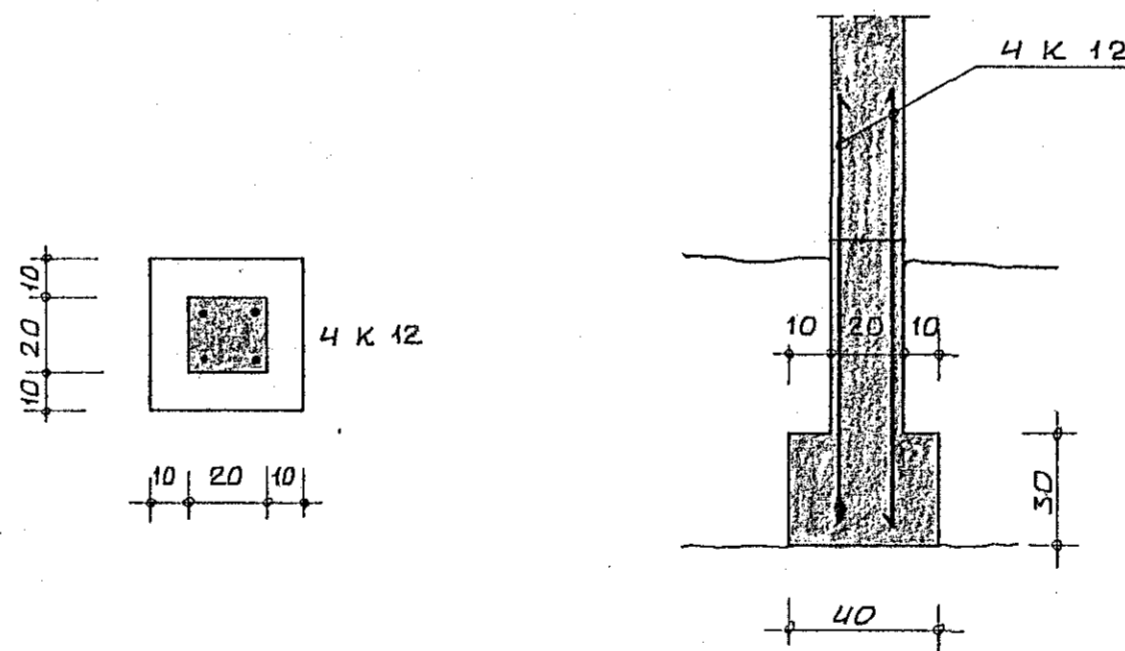

SÚLUUNDIRSTADA 1:20

8 JUL 1988
 HAFNARFJÁRDARBERG
 BYGGINGAFULLTRÚI

TEIKNING NR. 882-01-02	DAGS	NAFN	YFIRF
STUÐLABERG 10 HAFNARFIRÐI 8	Mælt:		
	Hannað:	06.88	K.K.
	Teiknað:	06.88	K.K.
UNDIRSTÖÐUR: SNID			Mallkv 1:20
KRISTJAN KNÚTSSON TEKNIFR. FTF Í ARNARHRAUNI 23, HAFNARFIRÐI, S. 651647			Samb