



SNID B 1:20

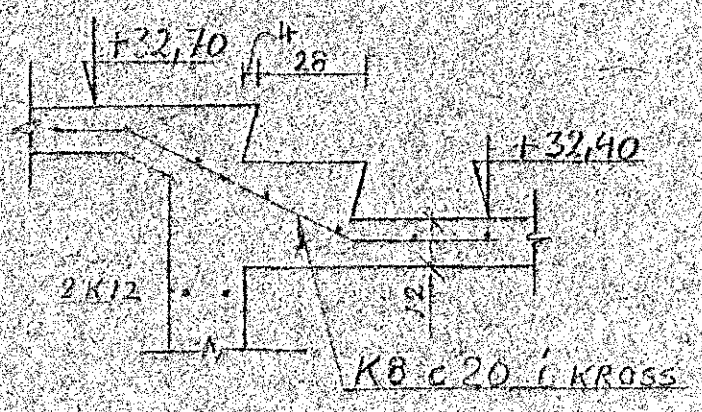


SNID A 1:20


SKORSTEINN
UNDIRSTADUR

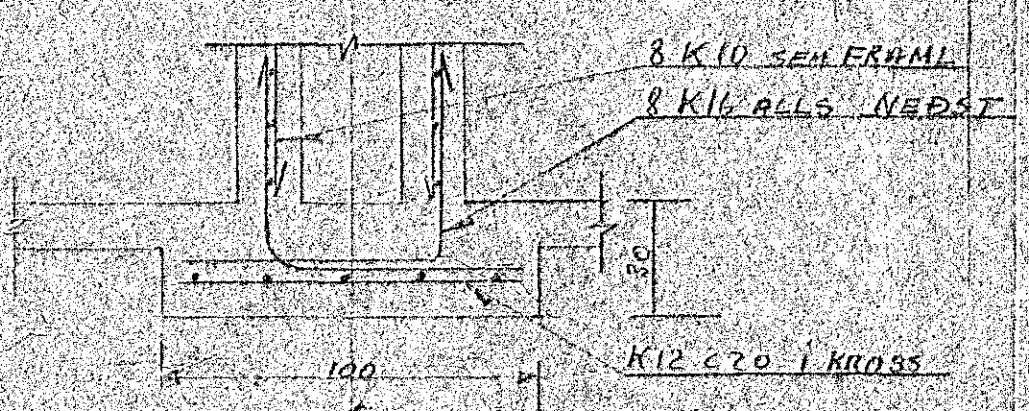

SNID I SKORSTEIN
1:20


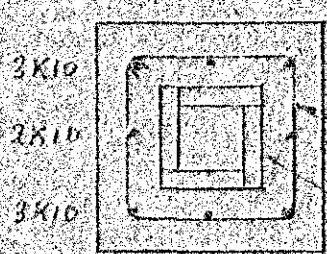


LYKKTUR KB 54.15. 45x45 CM.
5CM VIKURPLETUK.
ENDI 15CM FRA EFRI BRUN.

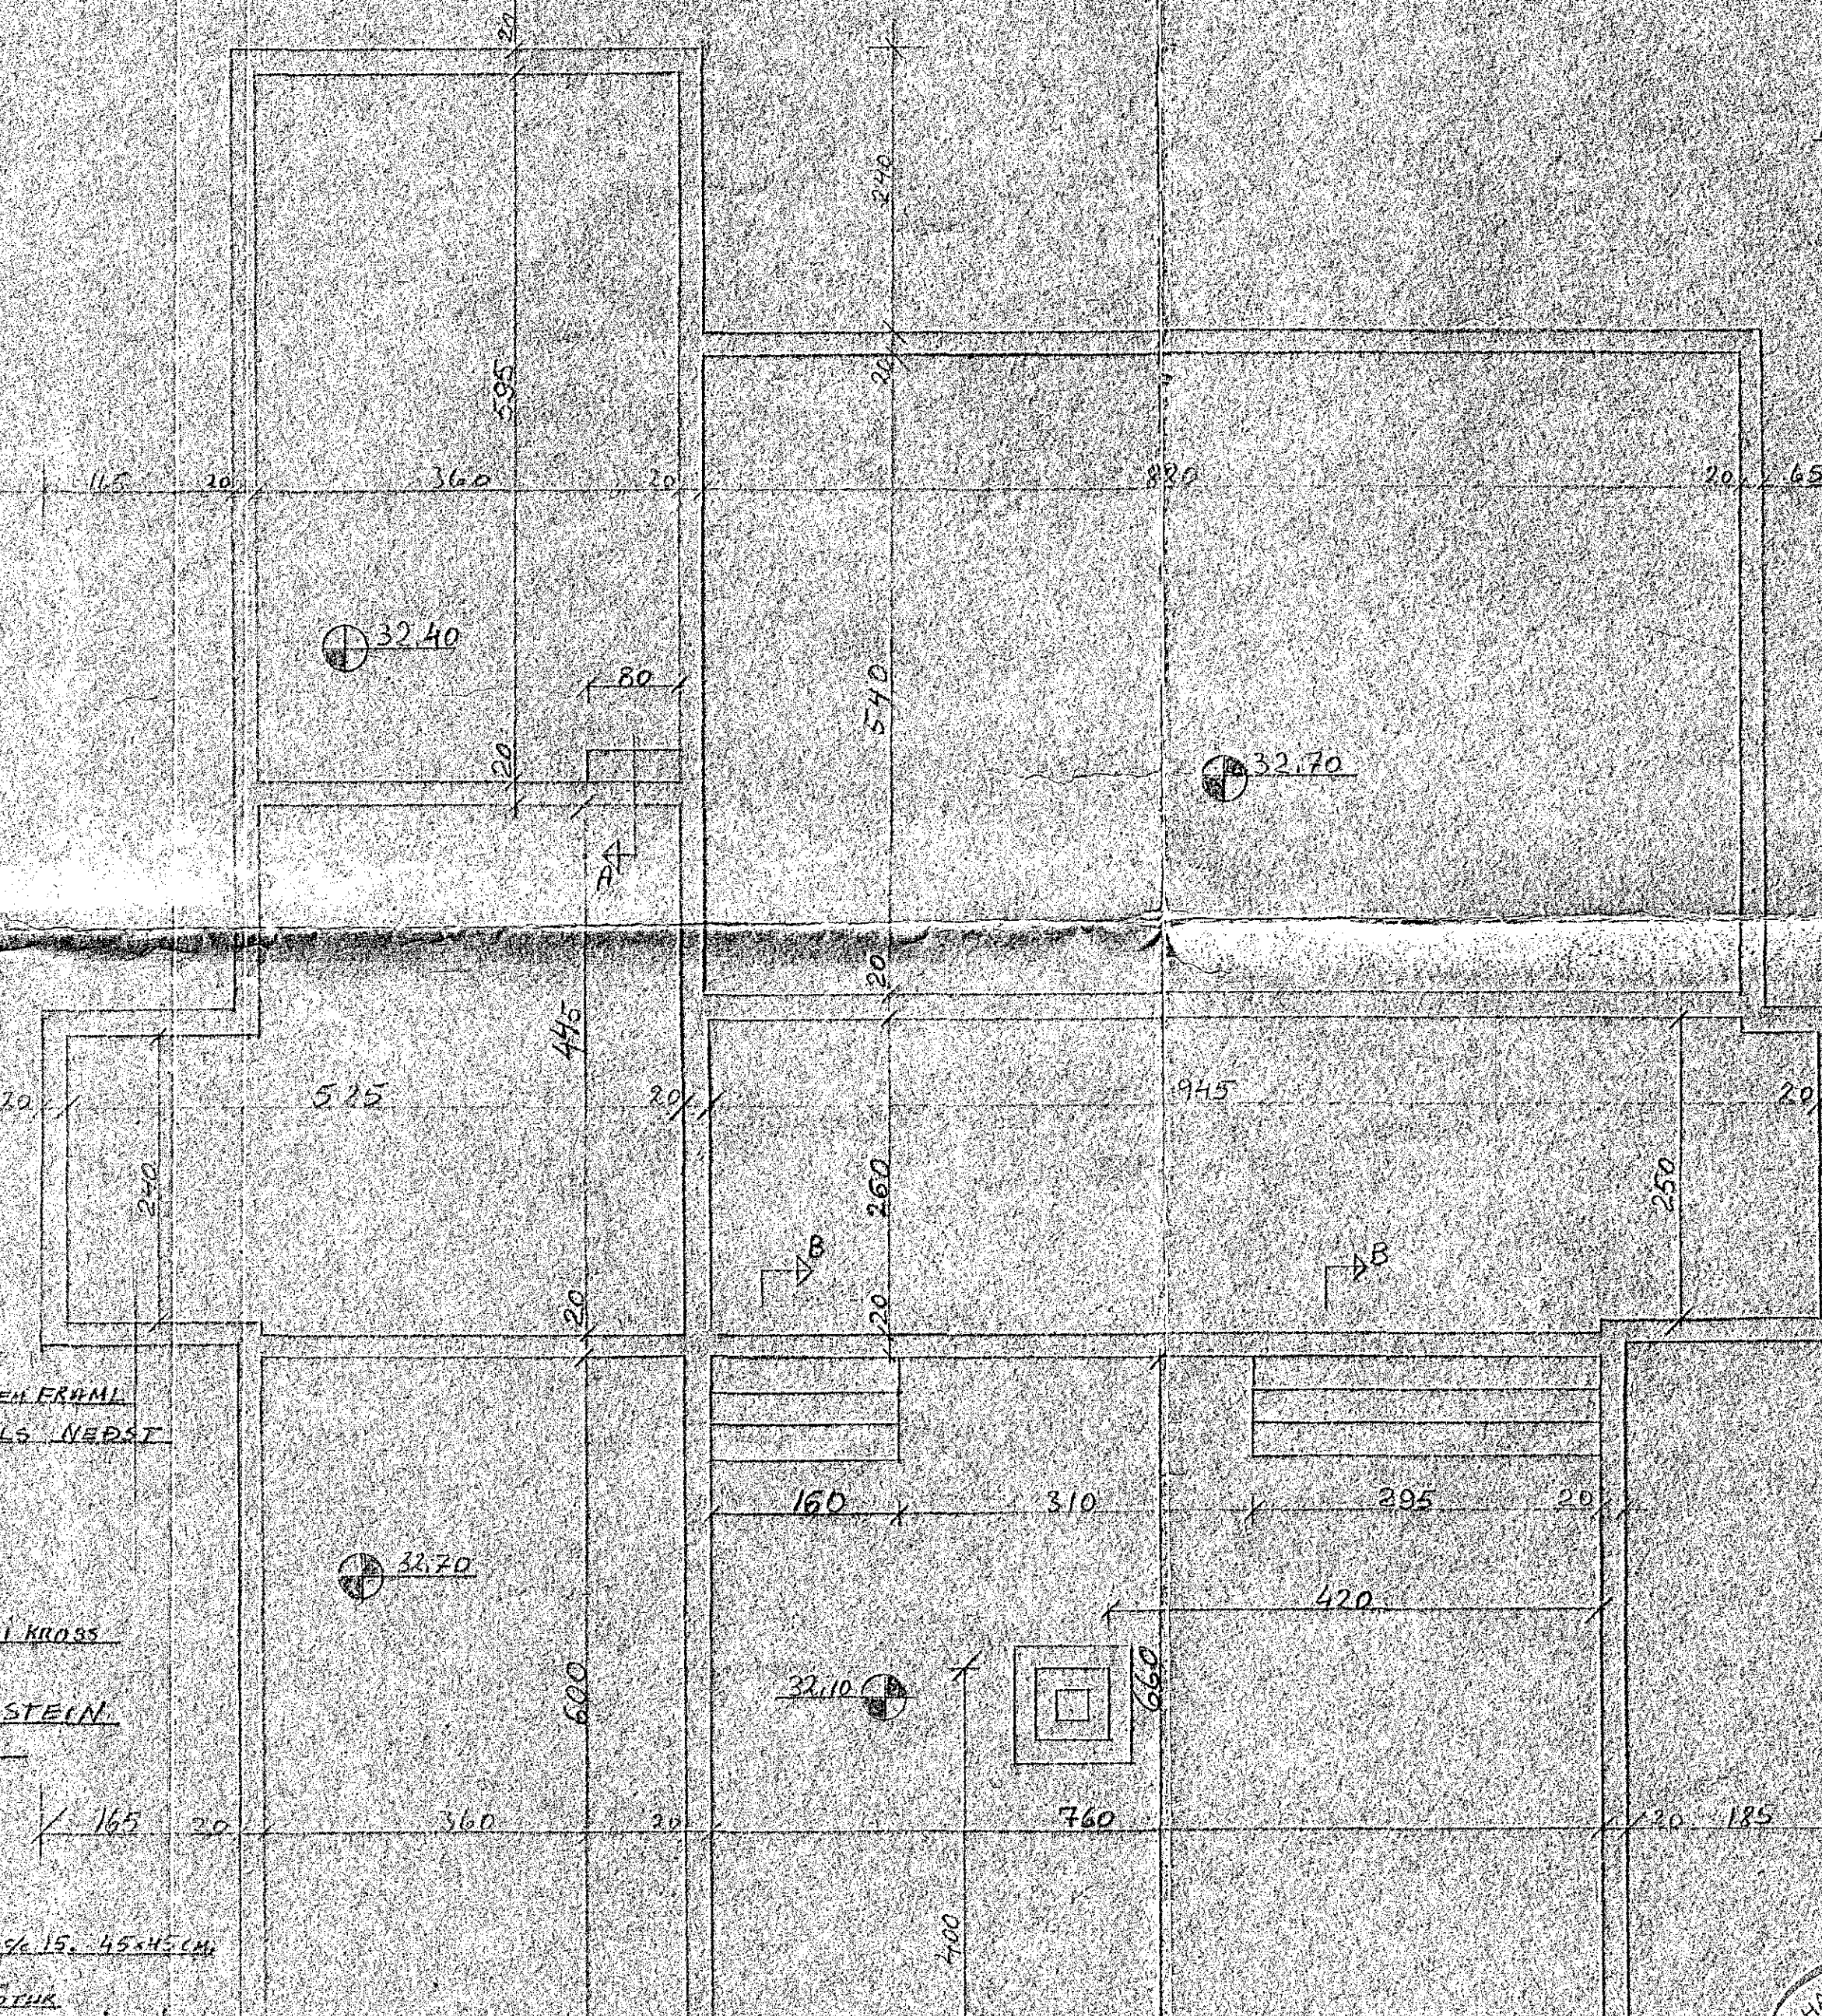

AFEST MYND. 1:500

48
STUÐLABERG

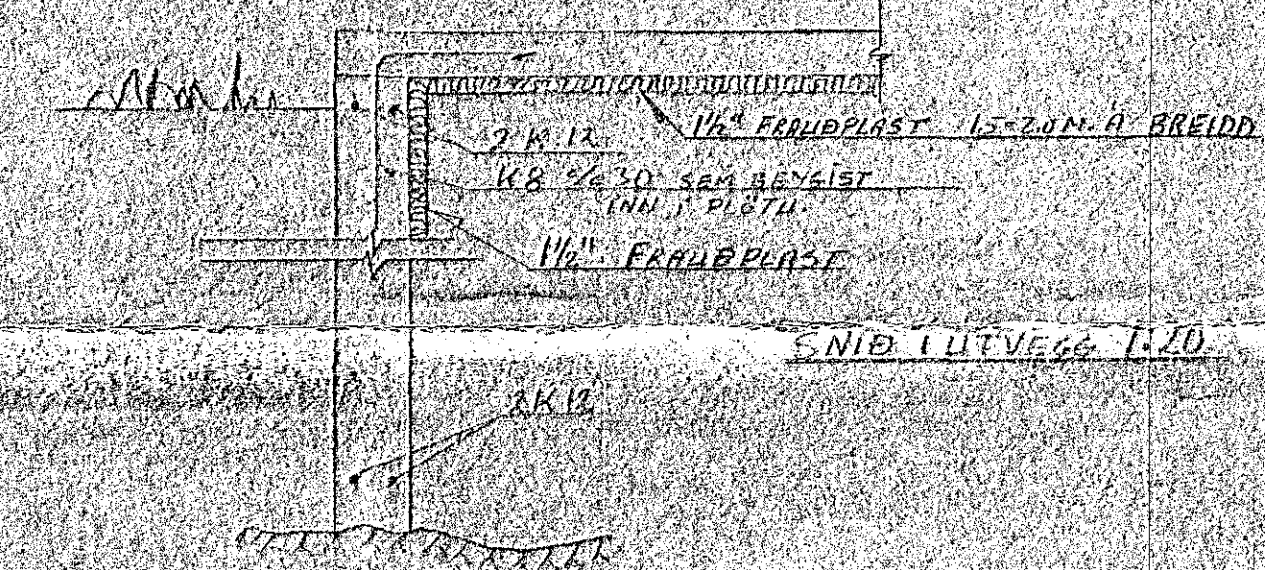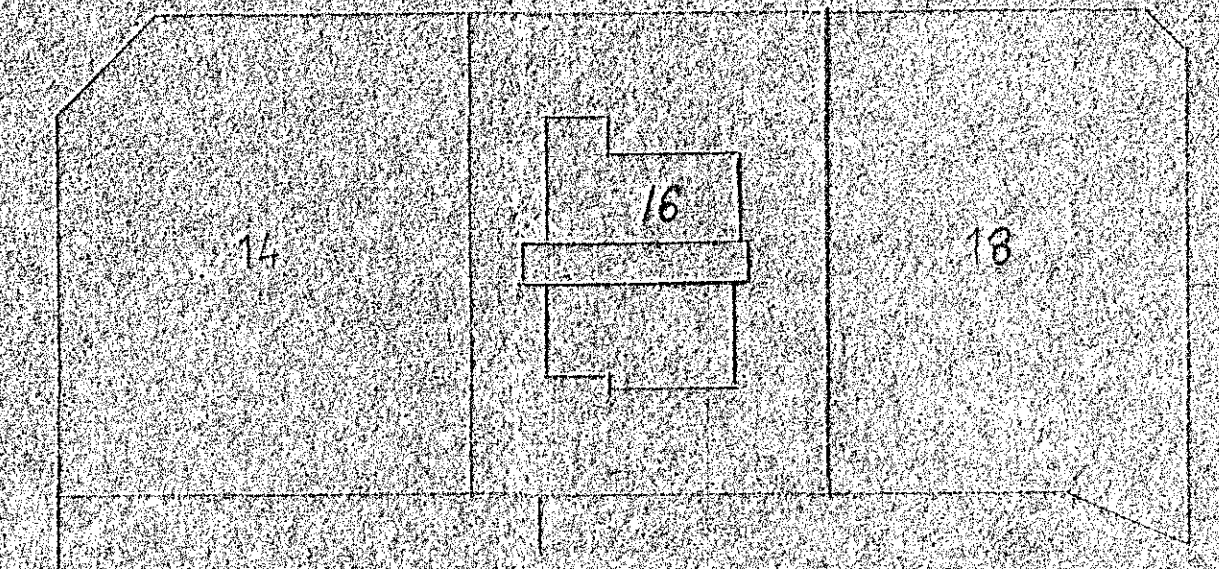

SNID I UTVEGG 1:20

SKYRINGAR

I SÖKKLA OG GALAPLÖTU SKAL STEYPU-
STYRKLEIKI VERA S 200, SKY. ÍST 10.
SÖKKLAR STANDI A KLÖÐA EÐA MÓEILLU.
MESTA ÍLAG A GRUNN 18 F/MS
SIGMÁL 6-9 CM, GÖFTINNHILD 4,5%
SKREYTLANGD K12, + 60 CM.
FILLINGARFERNI UNDR PLÖTU SKAL VERA UR FROSPERIU
EFNI OG FJARRÍST Í 30-40 CM LÖGUM.
UMHVERFIS ÖP KUMI 2 K12 OG NAI MINNST 50 CM ÚTFYRIR BRUNIR.
LÆRFT JÄRN GANGI HEIL UM HORN EÐA SKREYTTIST MED VINKLUM.



HÖFUNDIR: JOHANNES SVERRISSON F.T.E.I.
STAÐUR: STUÐLABERG 16, HAENARFJÖRÐUR
SÖKKLAR