




MILLIVEGGUR, Hliðarmynd. 1:50

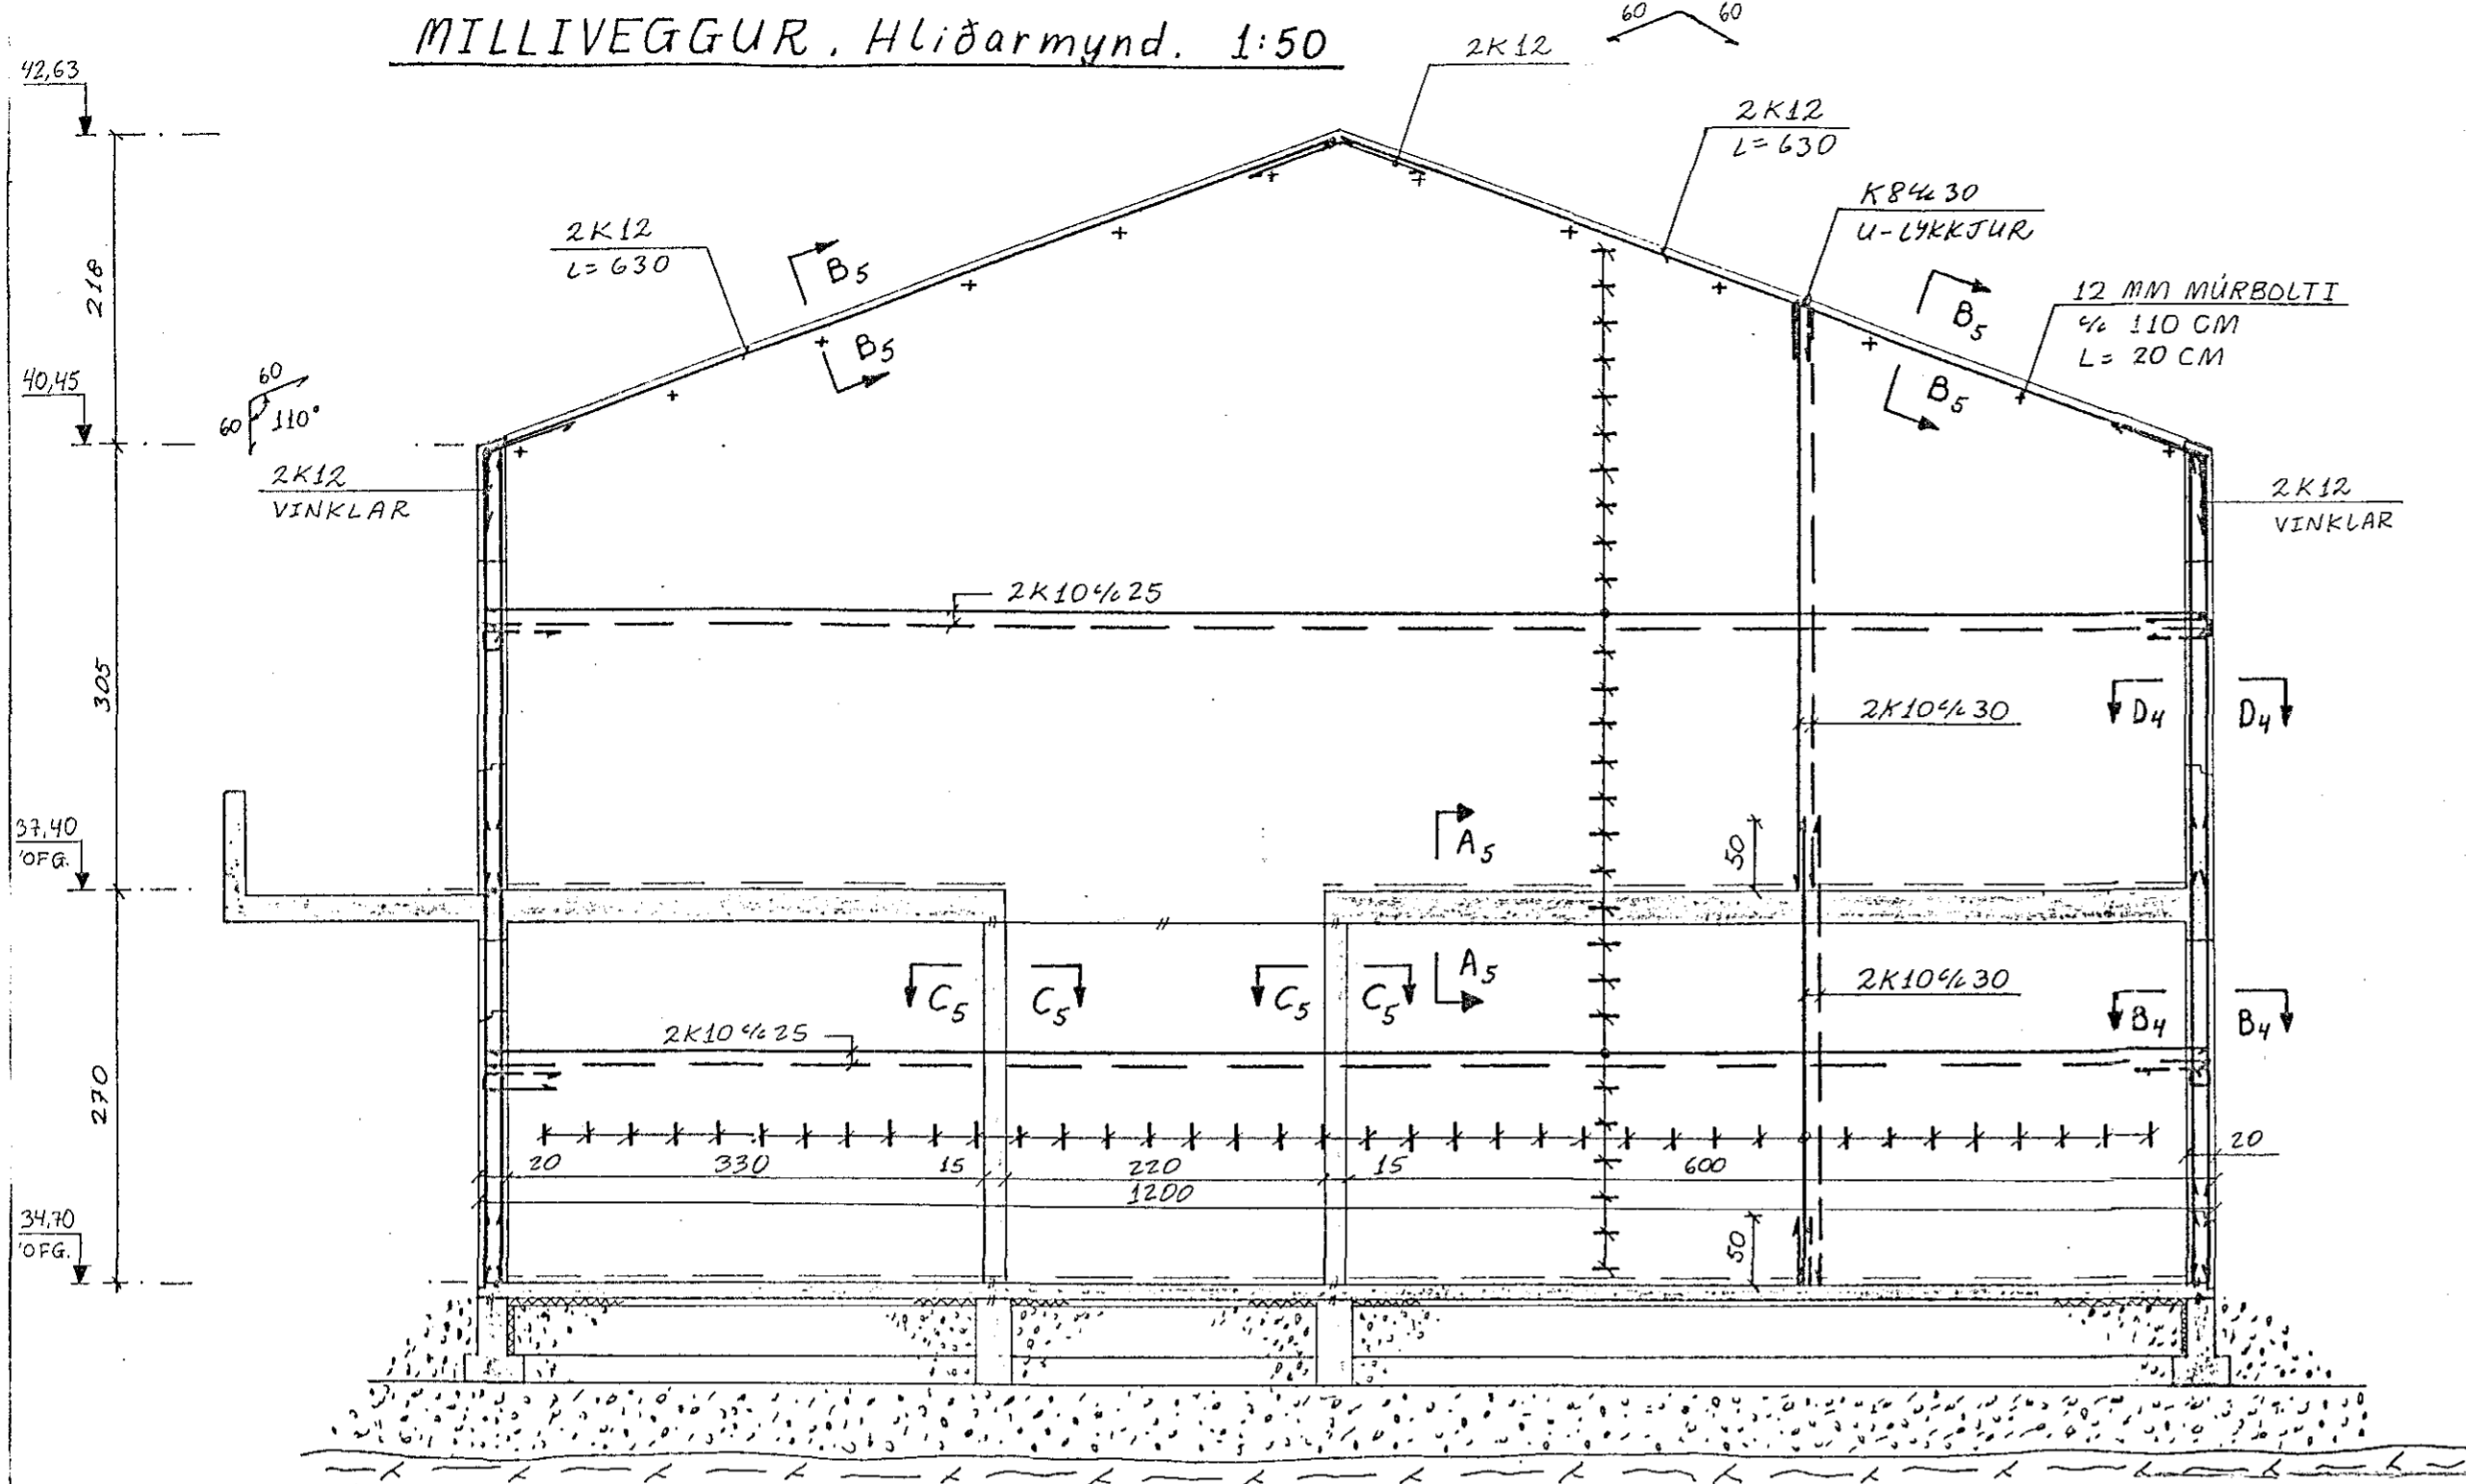



SNID A5-A5 . 1:20

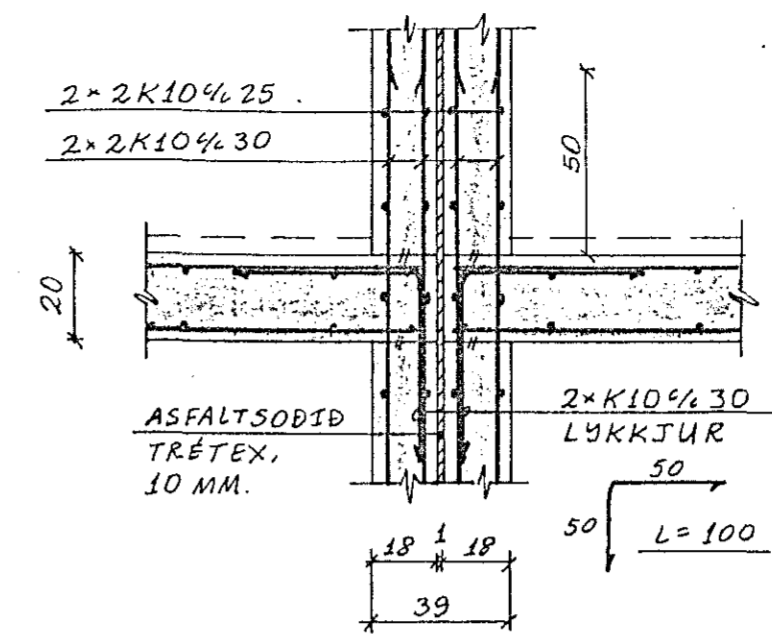

SNID B5-B5 . 1:20

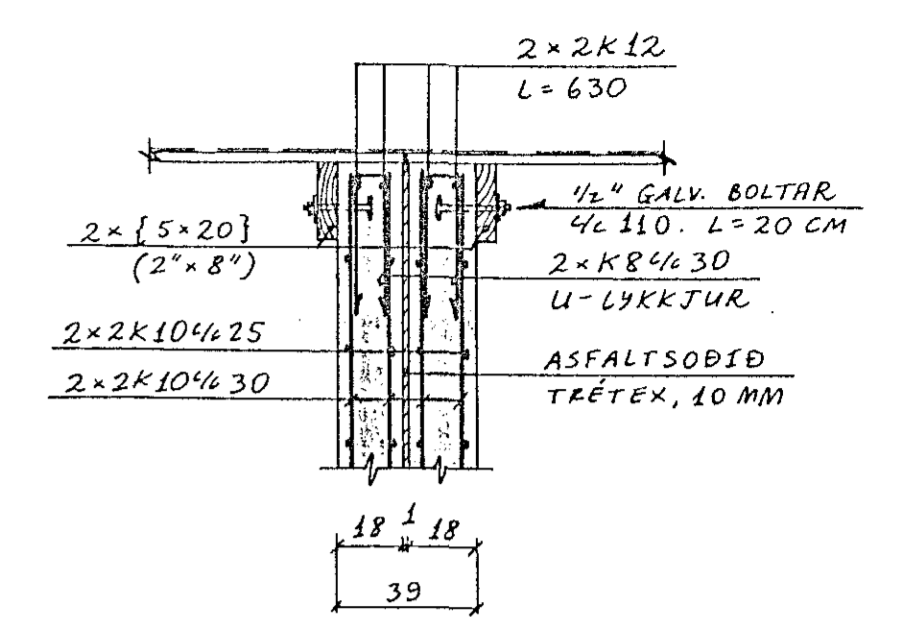

SNID C5-C5 1:20

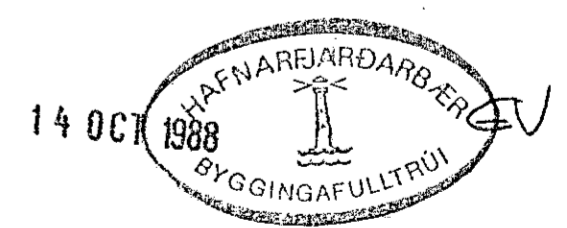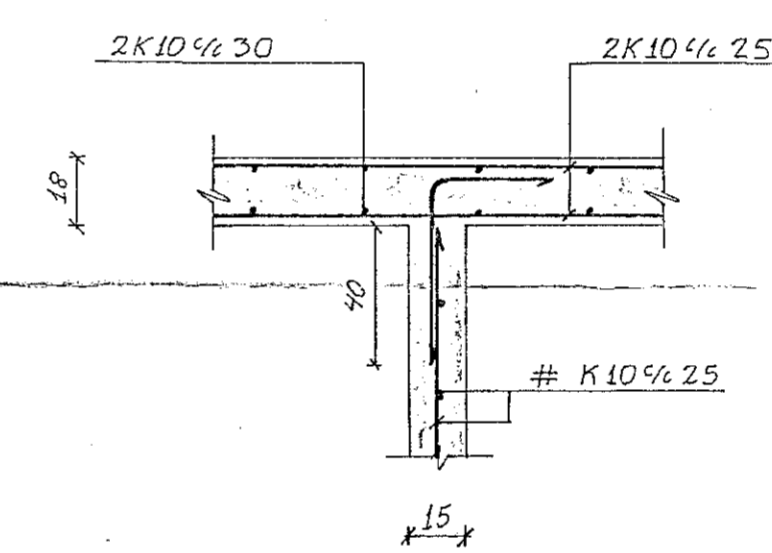

Reikn.	JK	SEPT. 88	Verkhettl	STUÐLABERG 32	Teikn. nr.	1-05
Teikn.	-"-	-"-		OG 34		
Ath.						
Samþ.						
Kvarði	1:50		Verkhjutt	MILLIVEGGUR		JÓN KRISTJÁNSSON.
	1:20			HLIÐARMYND OG SNID		FVFÍ. s. 78731