



SNID 4 x 1:20

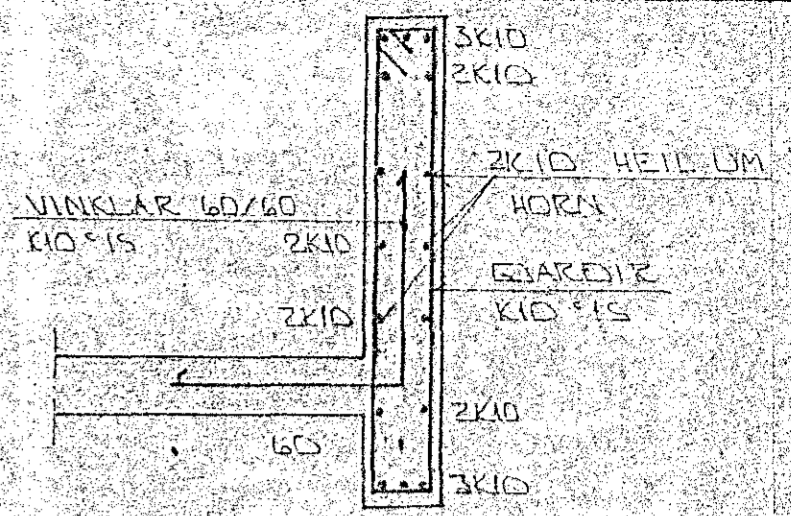

SNID 5 x 1:20

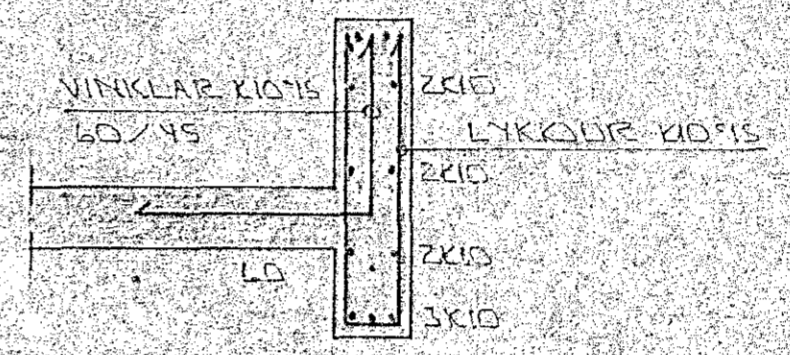


SNID 6 x 1:20

SKYRINGAR:

ALMENNAR SKYRINGAR SJA BL NR. 1-01
 STEYPA: 5-250 VS 5-05
 LOFT ≥ 6%
 SEMENT ≥ 300 KG/M³

I YTRI BRUN UTVEGGA
 KOMI EINFOLD GRIND
 LOBR. K10-30
 LAR. K10-20

GRUNNMUND 1:50

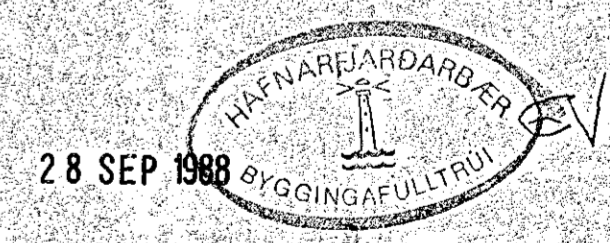

BY NR	DAGS	EDL. BREVINGAR	SIGN.
		STUÐLABERG 36-38 HAFNARFIRÐI	DAGA SEPT. 88
		JARNBENDING VEGGA OG PLÖTU TEFK I HÆÐ	FRANNA
		MELIKV. AL'SO 1:20	FRANNA
		SIGURÐUR ÞORLEIFSSON TERNIRÆÐINGUR F.T.F.T.	VERK NR 8818
		STRANDGÖTU 11 HAFNARFIRÐI SIMI 54751	BLADNR. 1-03