



GRUNNMÝND 1:50


I YTRI BRÚN ÚTVEGGJA
KOMI EINFÖLD GRIND:
LÖDR. K10 ° 30
LAR. K10 ° 20

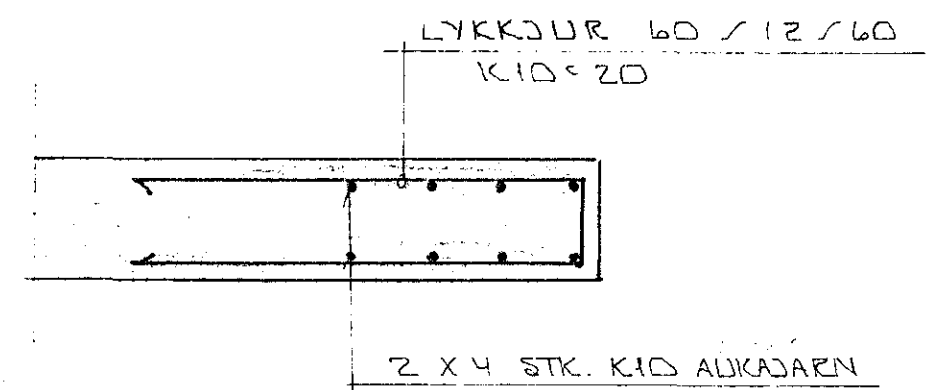


SNID 4 1:10

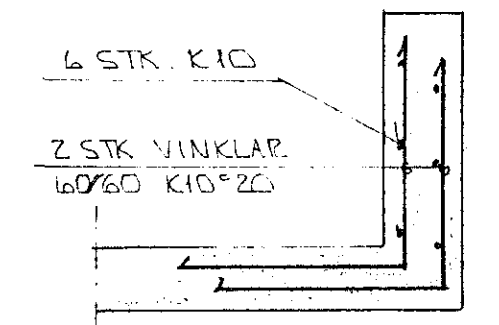

SNID 5 1:20

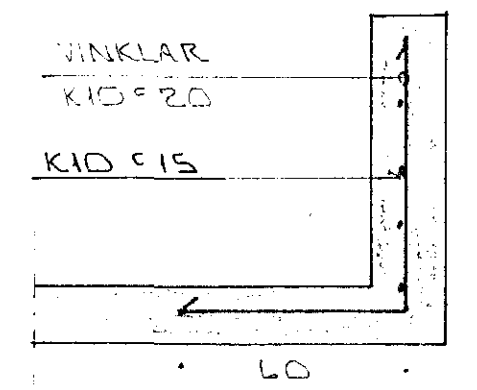

SNID 6 1:20

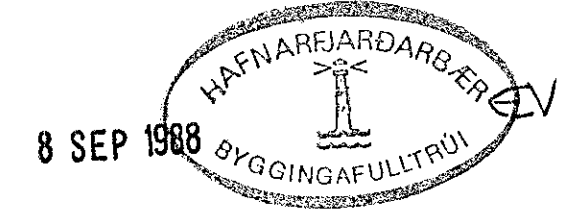

BR. NR.	DAGS	EDLI BREYTINGAR	SIGN.
STUÐLABERG 46 DG 48 HAFNARFIRÐI			DAGS SEPT. '88
JARNBENDING PLOTU YFIR I. HED			HANNA B.
MELIKV. AL:50			TEIKNADY
SIGURÐUR ÞORLEIFSSON TEKNIFRÆÐINGUR F.T.F.I.			VERK NR. 8827
STRANDGÖTU 11 HAFNARFIRÐI SÍMI 54751			BLAD NR. L-03