


DÆMIGERT SNID I PLÖTU

SKÝRINGAR:

STEINSTEYPA ER S250
 I ÚTVEGGI KOMI EINFÖLD JÁRNAGRIND K10 1/2 25. I YTRU BRÚN
 I MILLIVEGGI KOMI EINFÖLD JÁRNAGRIND K10 1/2 25. I MIÐJU
 STEYPUHULA SE 3CM
 I KRINGUM HURÐIX OG GWGGJ KOMI 2K10 ER NÁI SOCM ÚT FYRIZ SITTHVORUMEGIN
 I VEGGENDR KOMI 2K10

27 NOV 1989

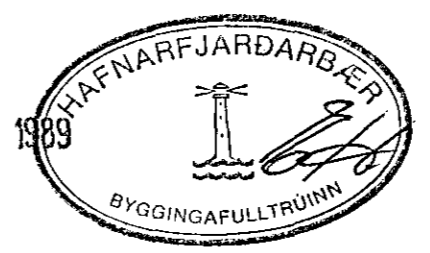

| | |
|---|---------------------|
| STUÐLABERG 102 - 104 | NÓV. '89 |
| VEGGIR I.HÆÐ PLATA YFIR I.HÆÐ | TEIKN.NR. I-02 |
| PÓR GÍSLASON BYGGINGATEKNIFRÆÐINGUR S.652451 | <i>Pór Gíslason</i> |