


DRÖMIGERT SNID I PLÖTU

SKÝRINGAR:

STEINSTEYPA ER S250
 I ÚTVEGGI KOMI EINFÖLD JÄRNAGRIND K10 1/2 25. I YTRU BRÚN
 I MILLIVEGGI KOMI EINFÖLD JÄRNAGRIND K10 1/2 25. I MIÐJU
 STEYPUHULA SÉ 3CM
 I KRINGUM HURÐIR OG GUGGA KOMI 2K10 ER NÁI 50CM ÚT FYRIR SITTHVÖRUMEGIN
 I VEGGENDA KOMI 2K10

27 NOV 1989

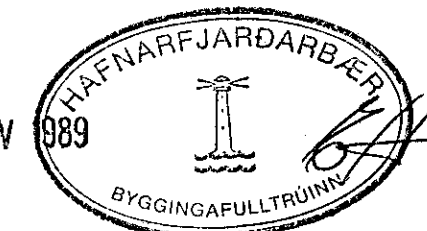

| | |
|---|---------------------|
| STUÐLABERG 102 - 104 | NÓV '89 |
| VEGGIR 1.HÆÐ PLATA YFIR 1.HÆÐ | TEIKN.NR. 1-02 |
| PÖR GÍSLASON BYGGINGATEKNIFRÆÐINGUR S.652451 | <i>PÖR Gíslason</i> |