


SPERRLESTING
KID L=120
YFIR SPERRUENDA

FRAGANGUR PAKKANTS
SJA TEIKN ARI.

SPERRA SOX200
1/2 SISE GRUNNMYND

LASKI 1"X6" BADDUMMEGIN
SPERRU. NEGLIST MED
2X5 STR. 3" NOGLUM.

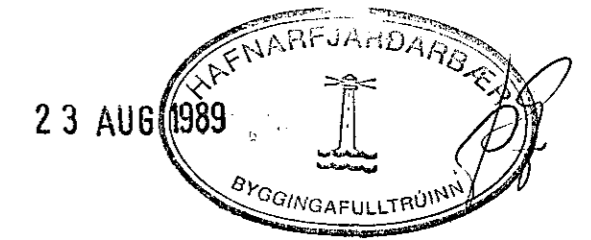

BR.NR.	DAGS	EDLI BREVTINGAR	SIGN.
STUÐLABERG 92 HAFNARFIRÐI SNID 1 PAK. MELIKV. 1:10			DAGS. HANNAÐ TEIKNAD VERK NR. 8822
SIGURÐUR ÞORLEIFSSON TEKNIFRÆÐINGUR F.T.F.I. STRANDGÖTU 11 HAFNARFIRÐI SÍMI 54751			BLAD NR. 106