

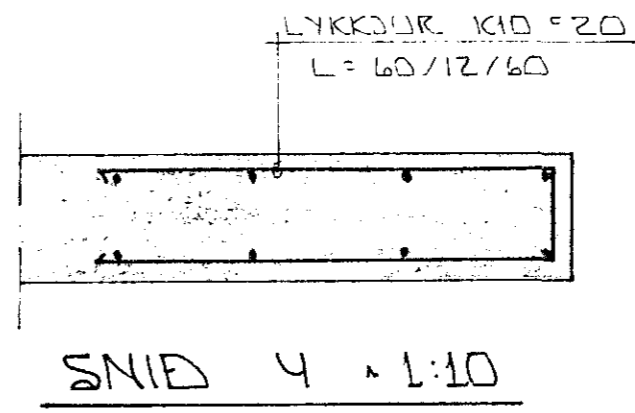
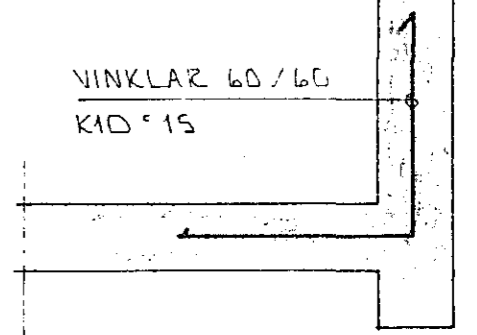


I YTRI BRUN UTVEGGA  
KOMI EINFÖLD GRIND  
LÖÐRETT K10°30  
LÁR. K10°20

EINFÖLD GRIND I YTRI BRUN  
LÖÐRETT K10°30  
LÁRÉTT K10°20

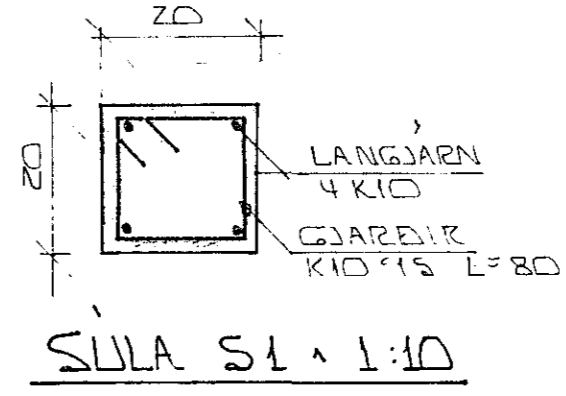

GRUNNMÝND 1:50

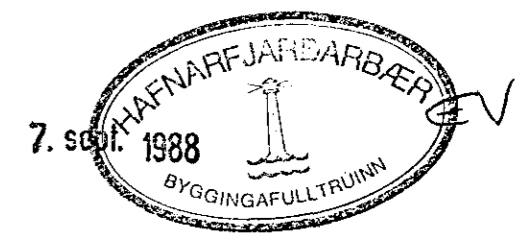

BR NR	DAGS	EDLI BREVTINGAR	SIGN.
			DAGS. SEPT '88
STUÐLABERG 92-94 HAFNARFIRÐI			HANNAÐ
PLATA YFR I.HÆÐ. VEGGIR I.HÆÐAR.			TEIKNAR <small>30</small>
MÆLIKV. 11:50 1:20 1:10			VERK NR. 8822
SIGURÐUR ÞORLEIFSSON TEKNIFRÆÐINGUR F.T.F.I.			BLAD NR.
STRANDGÖTU 11 HAFNARFIRÐI SÍMI 54751			