


GEUNNMYND AF UNDIRSTÖÐUM 1:50

Nr. 98



31.50

Nr. 100

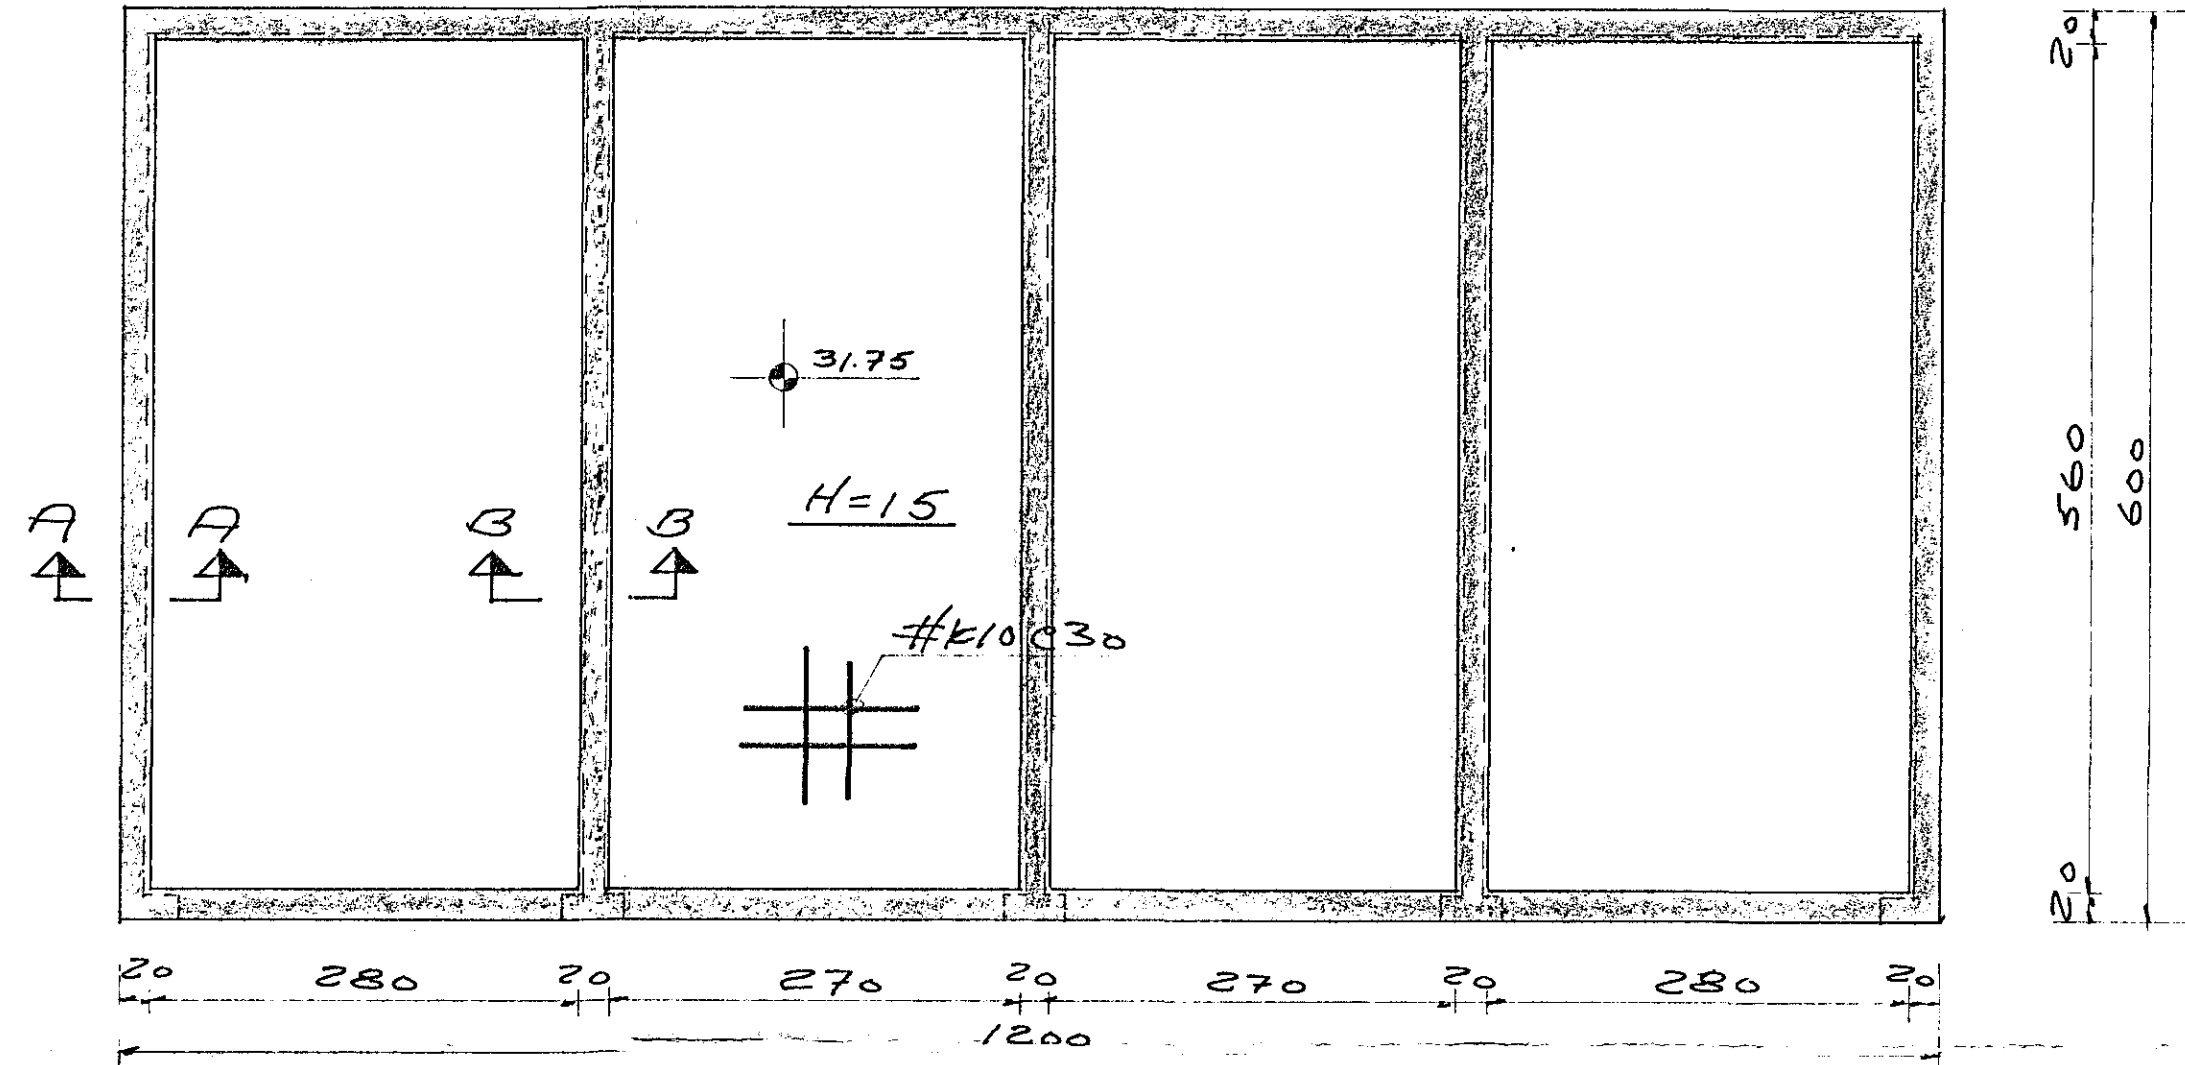


SNID A-A 1:20

SNID B-B 1:20

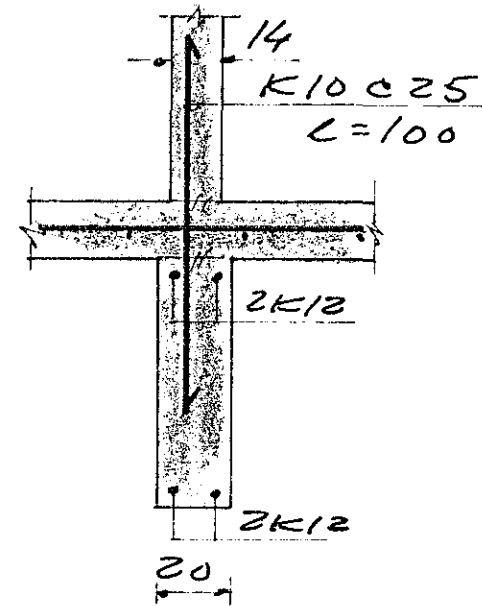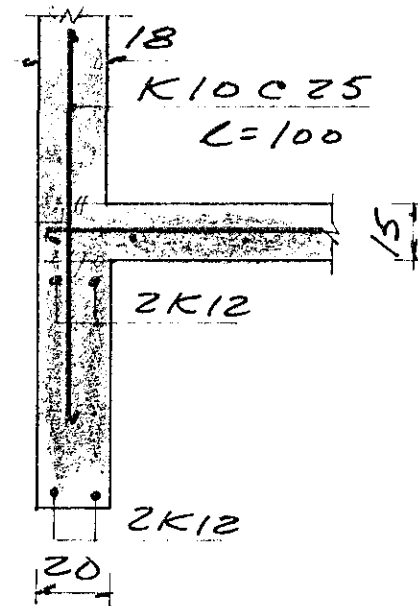

Nr. 102

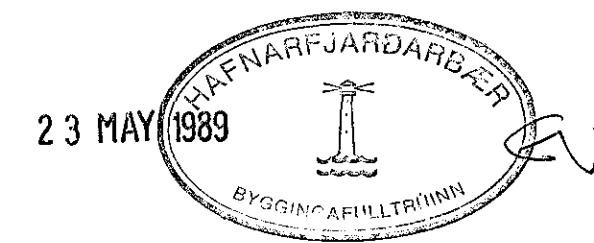

VÆGI S/F-VERKFR. STOFA, TUNST. 6. R. 6. 1999

STUÐLABERG 98-104 MAÍ 1989
 HAFNARFIRÐI
 UNDIRSTÖÐUR F. BIFR. GEMSLOR TELIEN
 J'ARNAÖ 64
 MKV. 1:50, 1:20