

SPERRUR 1 KUSTUM 2 1/2" x 8" x 60  
 HANABOND 1 POST H/ED  
 GLUGGA

A +

SPERRUR 2 1/2" x 8" x 60  
 SPEKURUM 50A TEIKU NR 070609

MEJISAS

BERANDI VEGGUR

BERANDI VEGGUR


BERANDI VEGGUR

SPERRUR 1 KUSTUM 2 1/2" x 8" x 60  
 HANABOND 1 POST H/ED  
 GLUGGA

A +  
 TEIKU 07

GAFLVEGGUR UR 2 1/2" x 8" UPPBÆGGING  
 OG STÍFING EINS OG LUTVAJEDRI  
 H/ED

GRUNNMYND 1:50

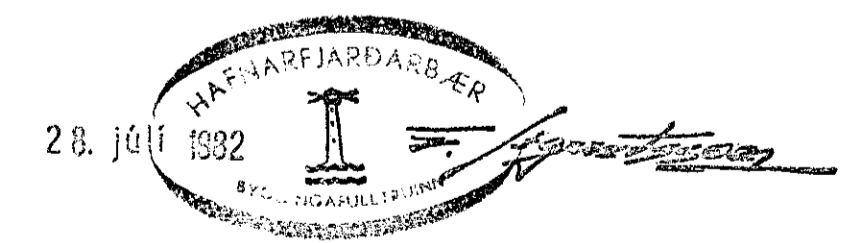

SLÖÐURVANGUR 1 HAFNARFIRÐI		DAGS. 820720
GRUNNMYND ÞAKVIRKI 1		REIKN. <i>Sip</i>
MÆLIKVARDI 1:50		TEIKN. <i>u</i>
SIGURÐUR ÞORLEIFSSON TEKNIFRÆÐINGUR		VERK NR. 8206
STRANDGÖTU 11 HAFNARFIRÐI SIMI 54754		F.T.F. TEIKN.NR. <i>06</i>