




SÚLVI 1:20

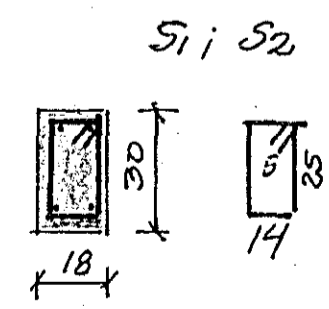


Löðr. 4K10 l=290  
Lj: +8 c/c 15  
l=88 - 18 stk.

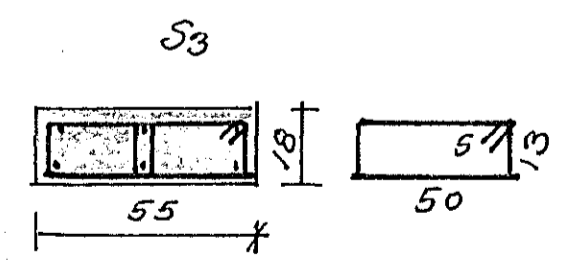


Löðr. 6K10 l=290  
Lj: +8 c/c 15  
l=136 - 18 stk  
+ krykkjur

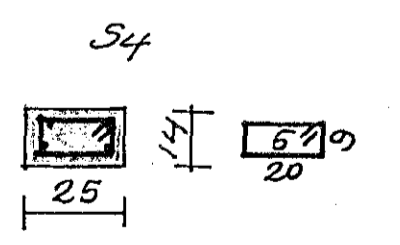

Löðr. 4K10 l=265  
Lj: +8 c/c 14  
l=68 - 18 stk.

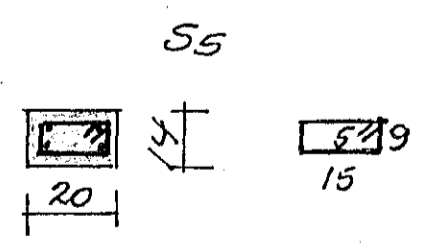

Löðr. 4K10 l=265  
Lj: +8 c/c 14  
l=58 - 18 stk.

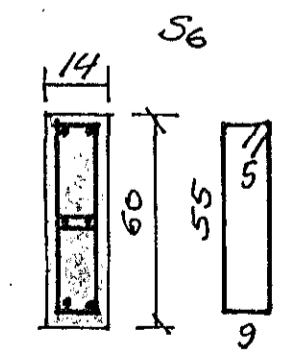

löðr. 6K10 l=265  
Lj: +8 c/c 14  
l=138 - 18 stk  
+ krykkjur



I úthorn A lögð aukajarn 4K10 l=150 i krossi báðar brúrit plötu. Jarn i efri brúru gangi 60 niður i ytri brúru veggis. Járnal: 150 + 60 = 210. A hæðastikum eru lögð i ytri brúru útvegga löðr. lengij. K8 c/c 30 (eða +10 c/c 30) l=110. Járnirú bengð 60 i efri brúru plötu, en gangipó 60 upp i gafflveggi, þar sem hann er til staðar.

Benedikt B. Sigurðsson vertkt.		
Sudurvangur 4		
M.	1.50 1:20	Járnbest skýpa.
D.	apr. '71	loft yfir 3. hæð
Nr.	5. bl.	Þann B. Sigurðsson.