







SKYRINGAR

TAKNAR STAL Í EFRA BORDI PLÖTU
NEDRA

15) PLÖTUBYKKT 1 cm
UPPMED DYRUM OG GLUGGUM KOMI 2 K 10
EINS UNDIR GLUGGUM EN YFIR 3 K 10
NEMA ANNAD SE SYNT JARNIN GANGI
MINNST 60 cm UT FYRIR ÖP
Í EFSTU STEYPUSKIL TIL FESTINGAR
A SPERRUM R 8 c 20 L=100
STEYPA S 160
K MERKIR KAMBSTAL KS 40
R STEYPUSTYRKTARJARN ST 37
Í STEYPUSKIL KOMI K 8 c 35 L=90 NEMA ANNAD SE SYNT
SETJA SKAL K 10 c 20 LÖDRETT OG
K 10 c 30 LARETT Í INNRI HLID VEGGJA
BAR SEM EINHLEIDA FYLLING KEMUR
ADRAR SKYRINGAR SJA TEIKN NR

SKYRINGAR

Í HORN MERKT (H1) (H2)
SKAL SETJA RIFUVORN EINS OG
HER ER SYND TALAN A EFTIR
H-INU (Í HRINGNUM) SEGIR TIL
UM HVE MORG JARN SKAL SETJA
SITT HVORU MEGIN MIDJUJARNINS

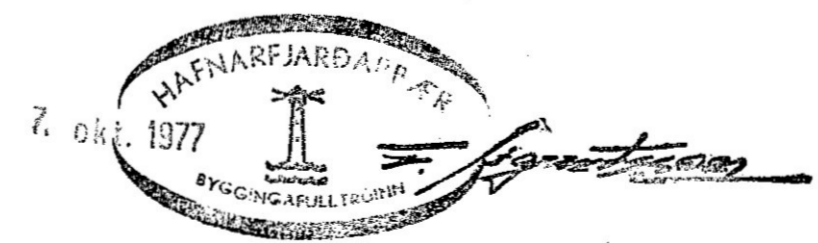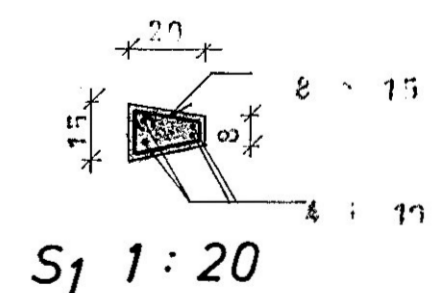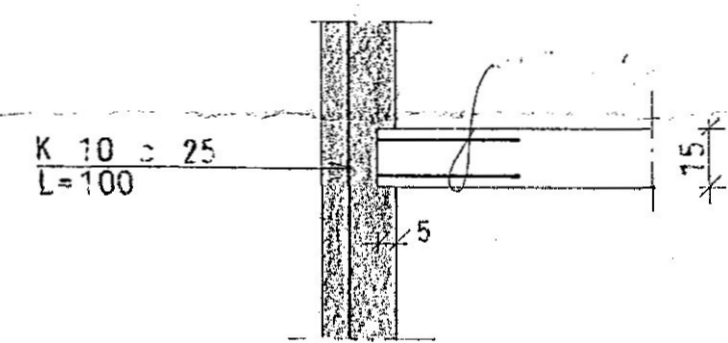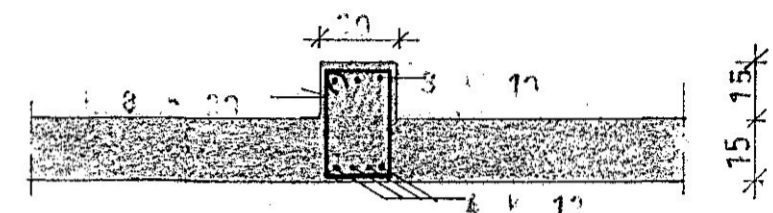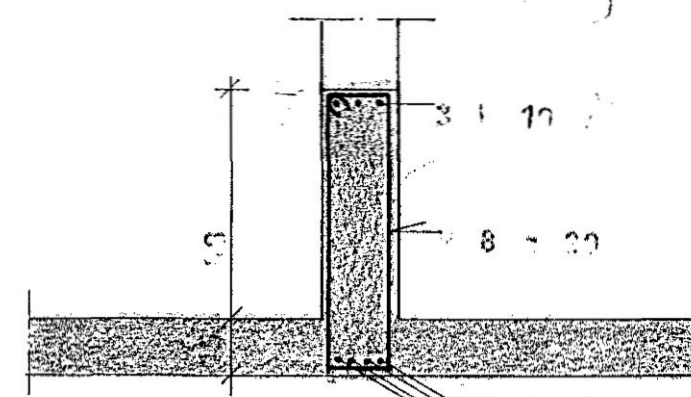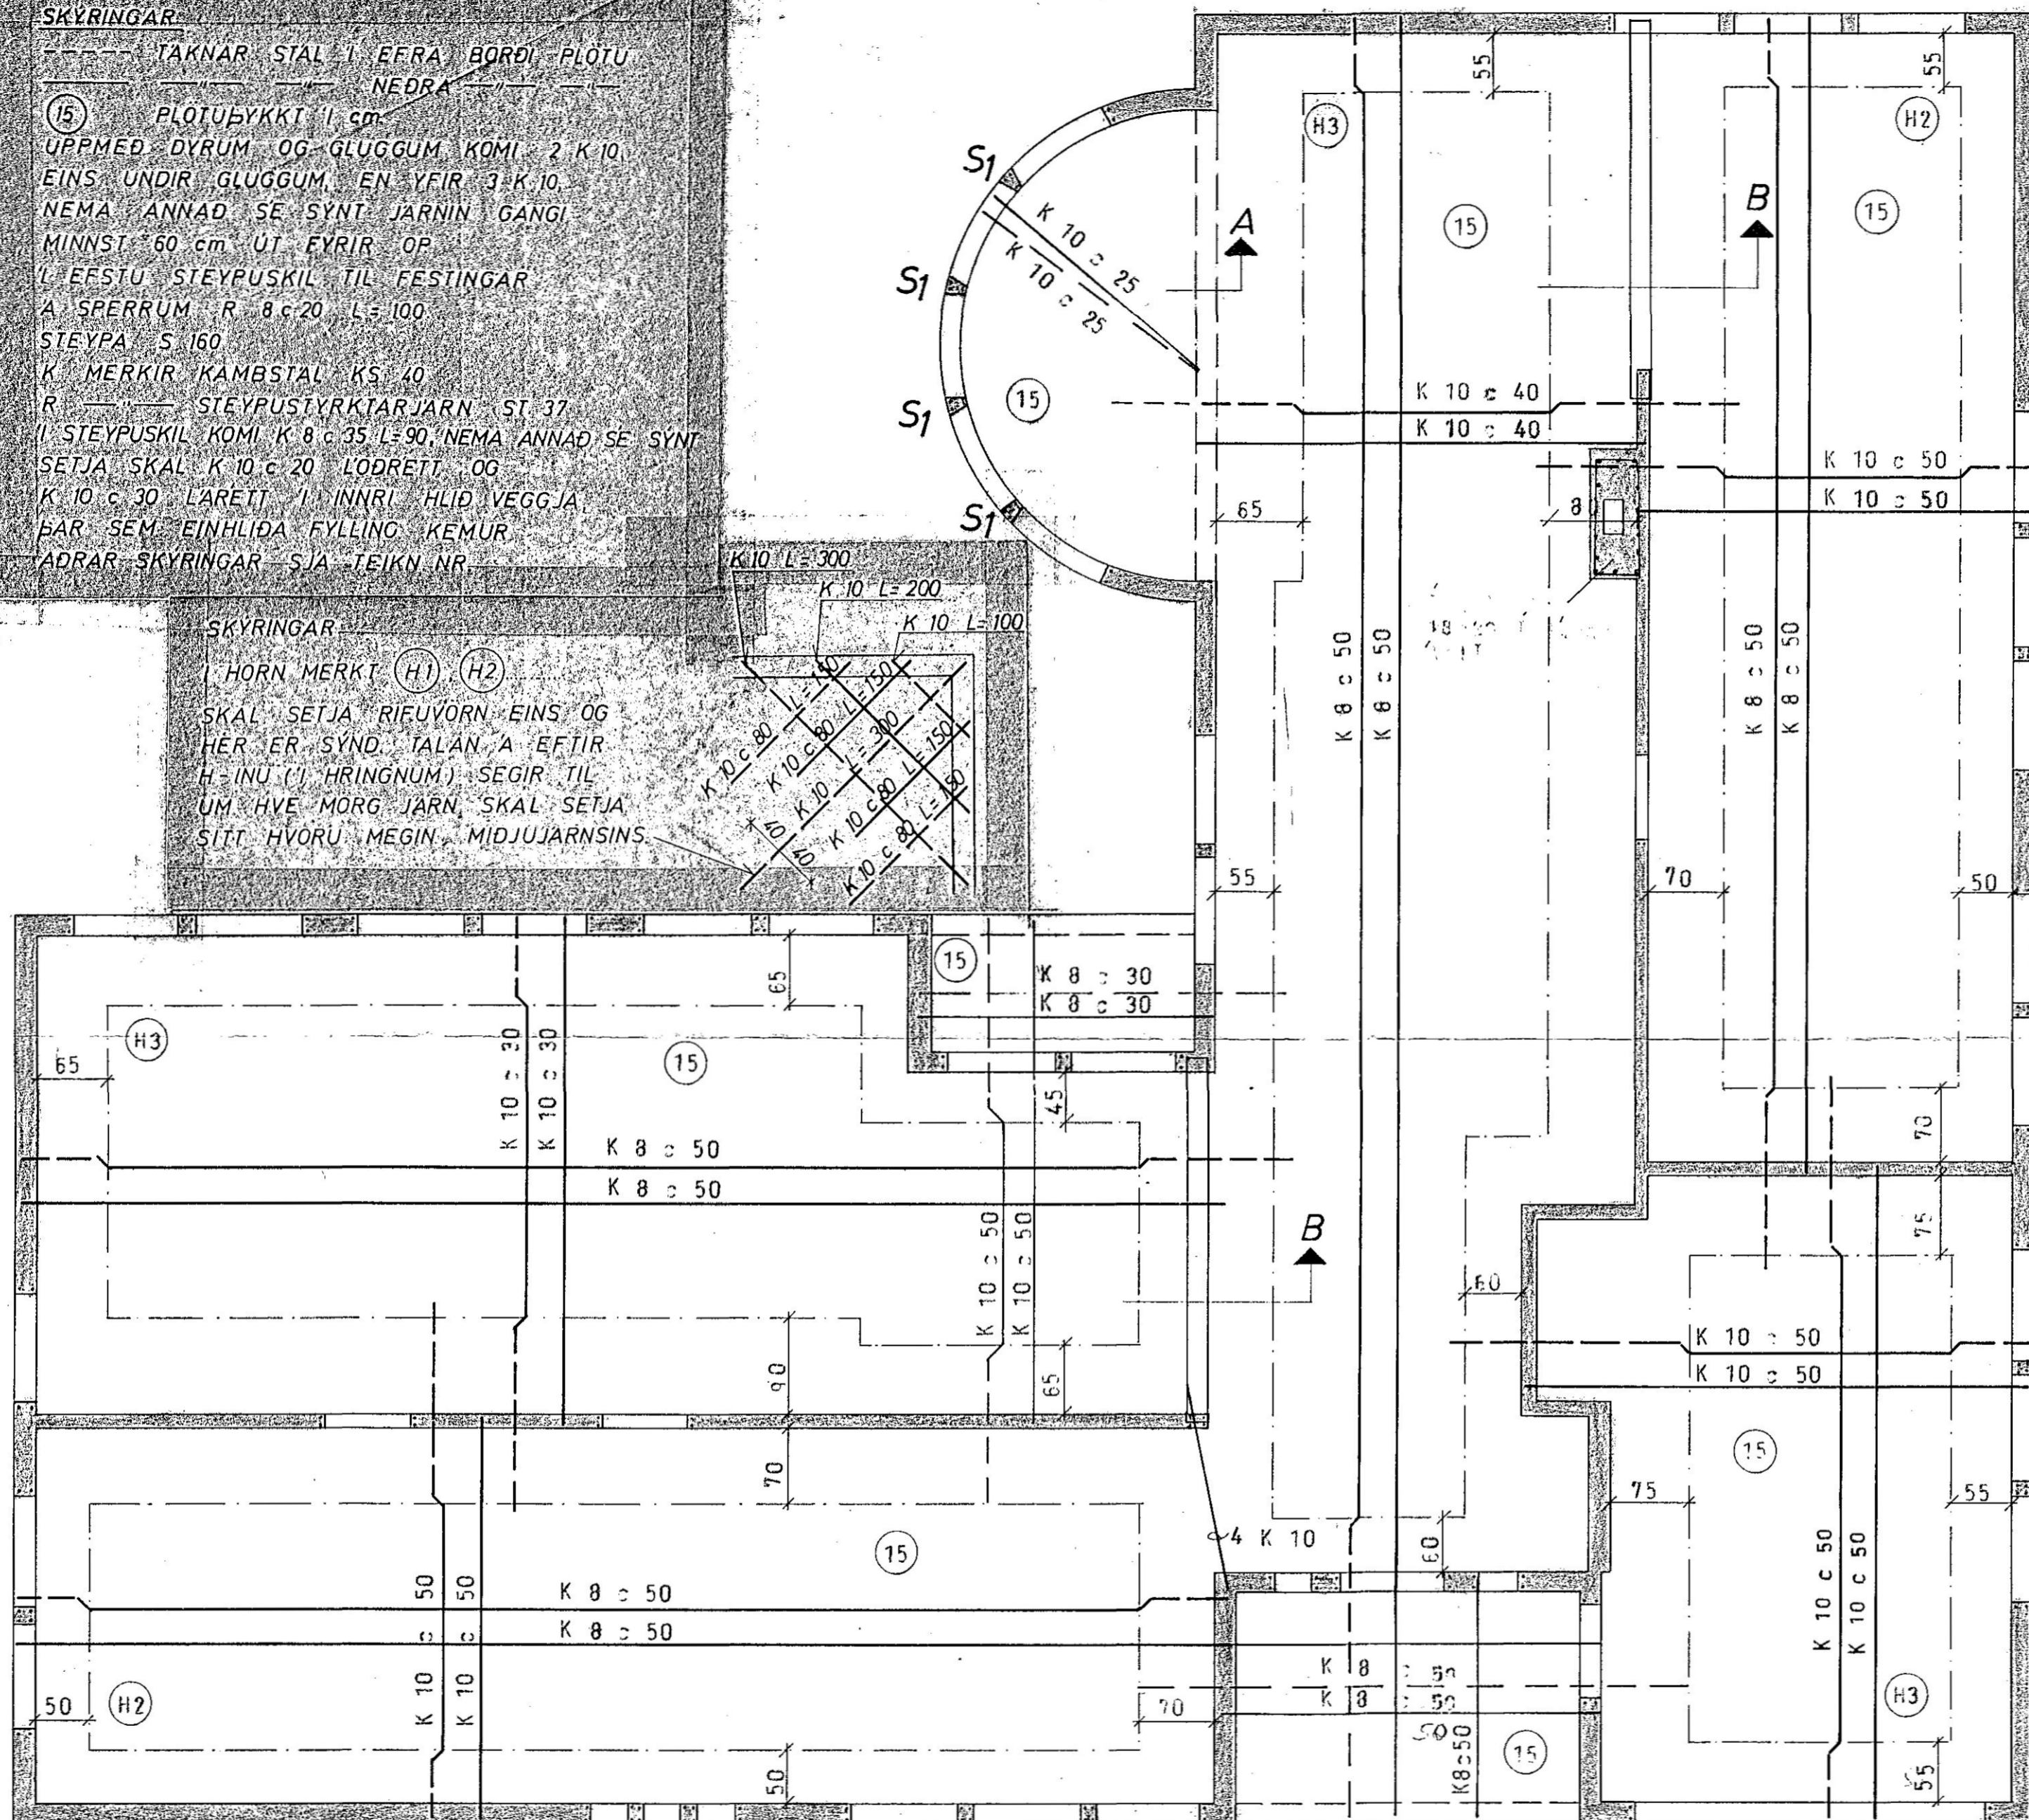

| | | | |
|---|----------------------------|-------------------------|-------------------|
| SÆVANGUR 2, HAFNARFIRÐI | MÆLIKVARÐI 1:20 1:50 | VERK 7625 | TEIKN NR 12 |
| PLATA YFIR HÆÐ | Hannað: OSB Teiknað: AU | Ylirfarið: Samb: OSB | DAGS SEPT '76. |
| JÓHANN GUNNAR BERGPÓRSSON VERKFR MVFI STRANDGÓTU 11 — HAFNARFIRÐI — SÍMI 53315 | BREYTT | | |