




SNID F 1:20

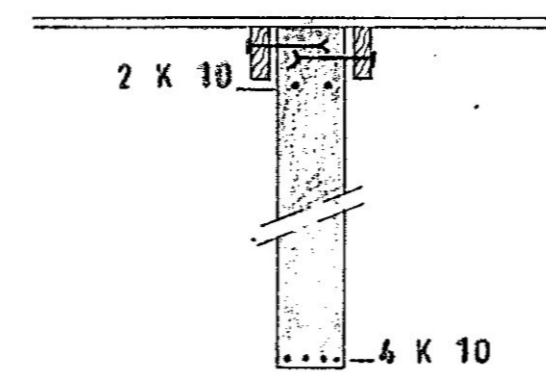


SNID A 1:20

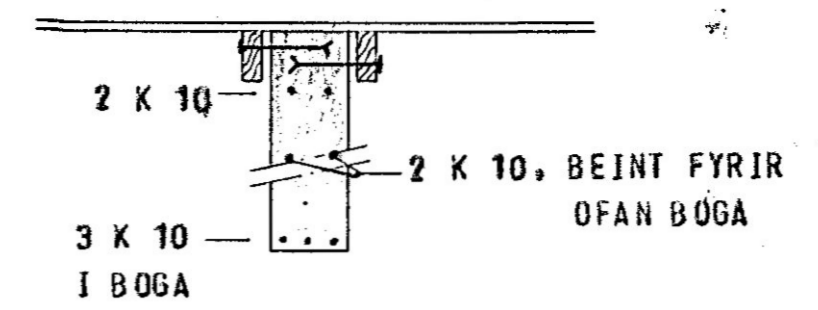


SNID B 1:20

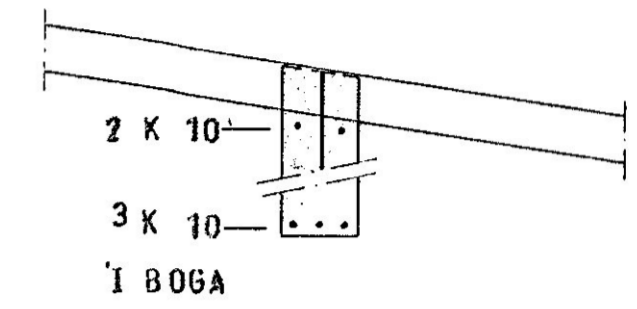


SNID C 1:20

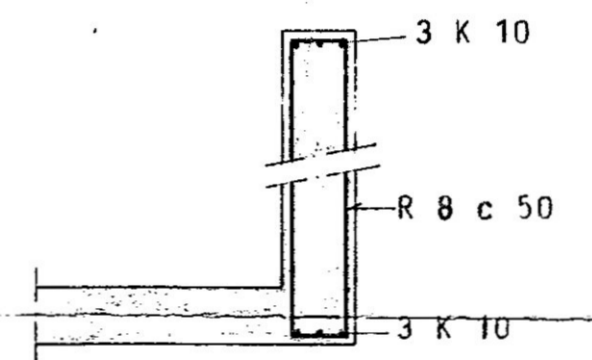

SNID D 1:20

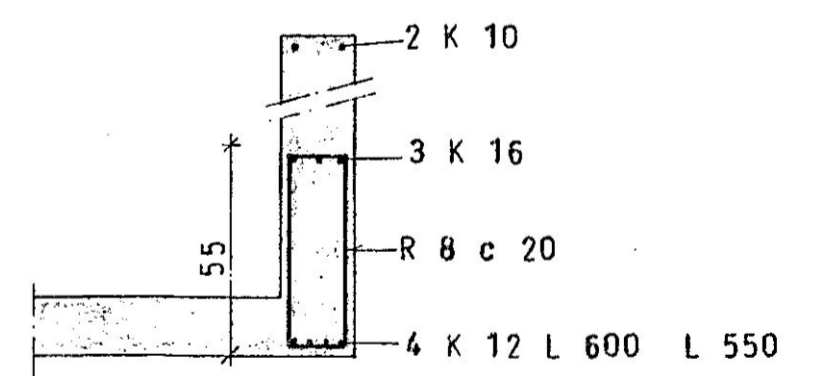



SNID E 1:20

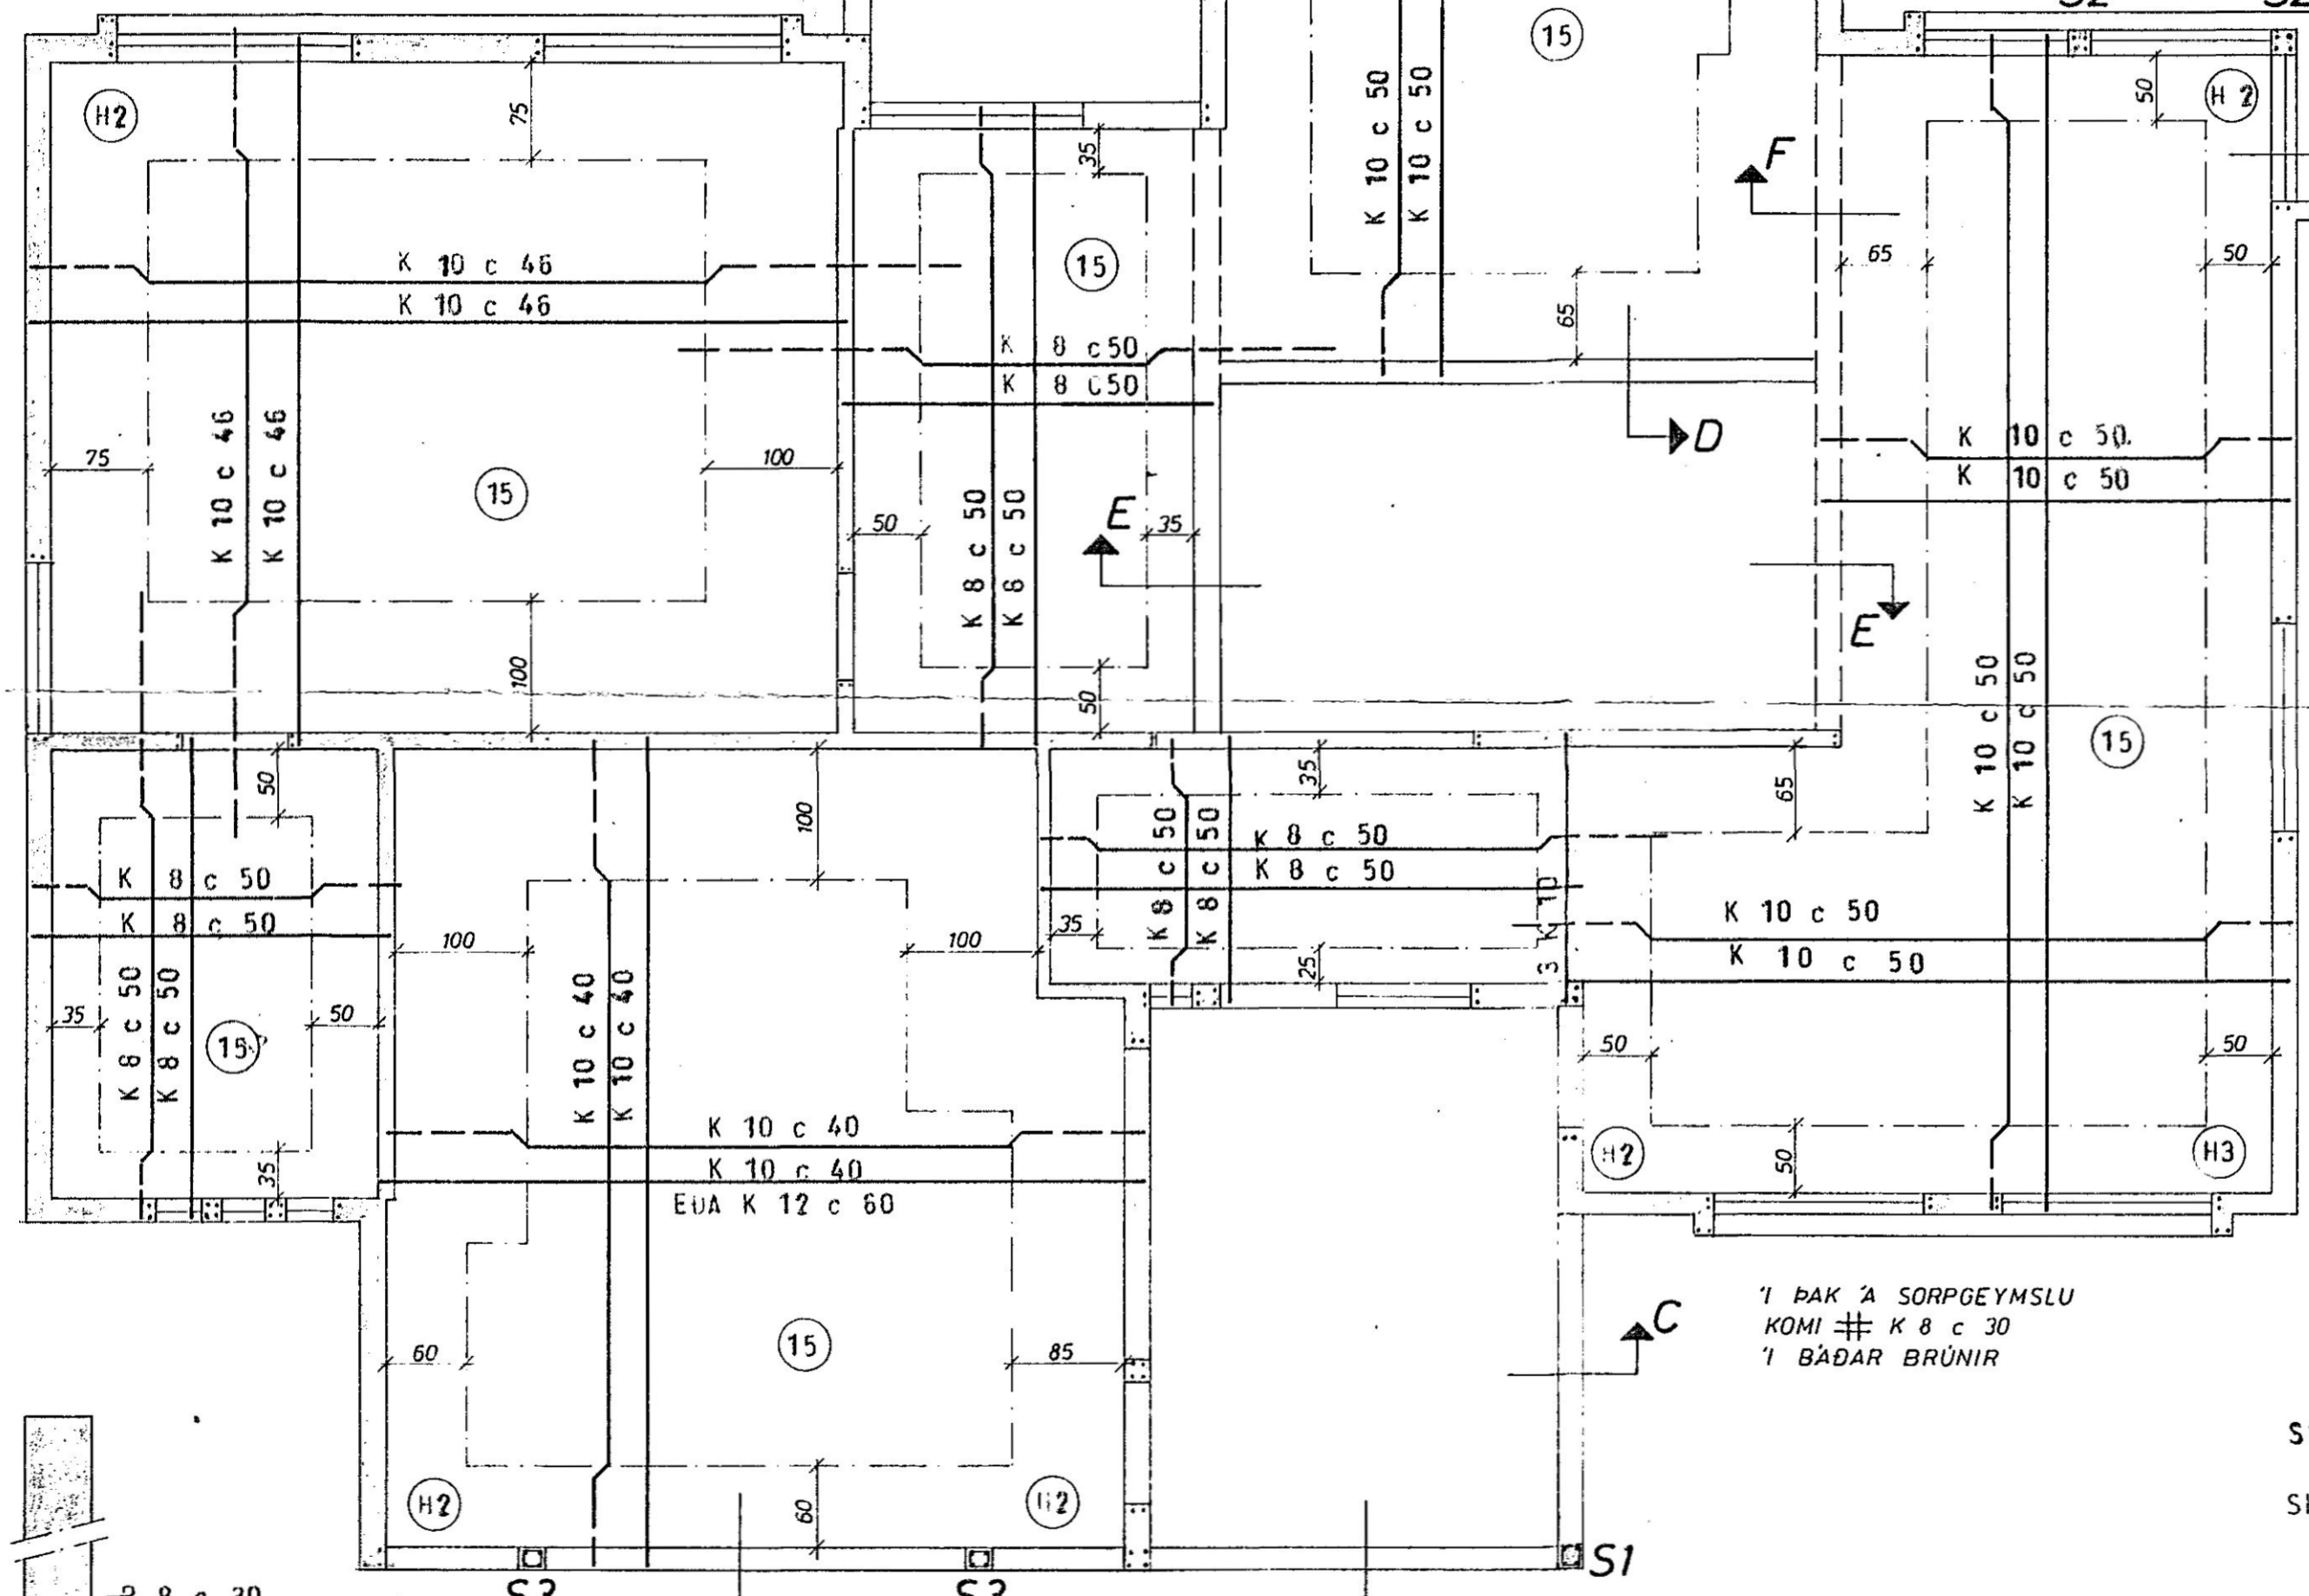


1 PAK A SORPGEYMSLU  
KOMI K 8 c 30  
1 BÄÐAR BRÚNIR

S1 OG S2 SJA TEIKN NR 12


SK RINGAR SJA TEIKN NR. 12

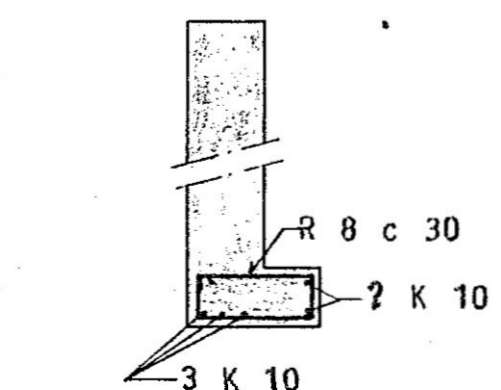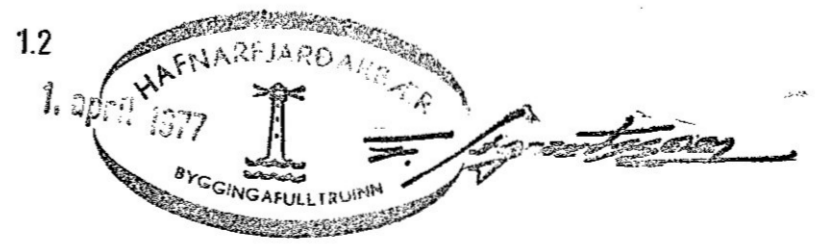

SNID G 1:20

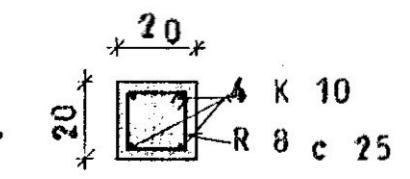

S3 1:20

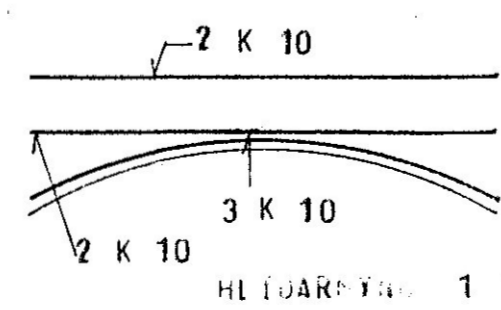

HLIÐARFYND 1:20

SÆVANGUR 3, HAFNARFIRÐI	MÆLIKVARDI 1:50	VERK 7615	TEIKN NR 1.3
PLATA YFIR HÆÐ	Hannað: Teiknað: JLL	Yfirfarið: Samb:	DAGS AGÚST '76
JÓHANN GUNNAR BERGPÓRSSON VERKFR MVFI STRANDGÖTU 11 — HAFNARFIRÐI — SÍMI 53315	BREYTT		